


Notes:


1. All working dimensions to be checked on site.
2. Do not scale except for planning purposes.
3. Any discrepancies between drawings of different scales, and between drawings and specification where appropriate to be notified to the Engineer for decision.
4. Copyright reserved. This drawing may only be used for the Client and location specified in the title block. It may not be copied or disclosed to any third party without the prior written consent of jnpgroup.
5. Prior to any work being commenced on site, the Engineer should be contacted regarding the current status or regulatory technical approval of this drawing.

**Health and Safety Note:**  
The details on this drawing have been prepared on the assumption that a Competent Contractor will be carrying out the works. If the Contractor(s) considers that there is insufficient Health and Safety information on this drawing, this should immediately be brought to the attention of the Designer.


6. Please refer to JNP Group Drawings NG7910-CSC-LBC-01 to 02

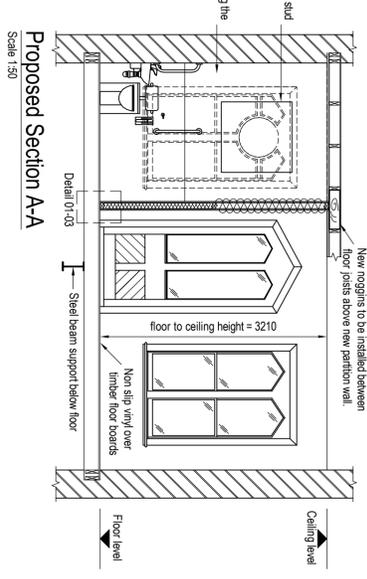


Proposed Section A-A  
Scale 1:50

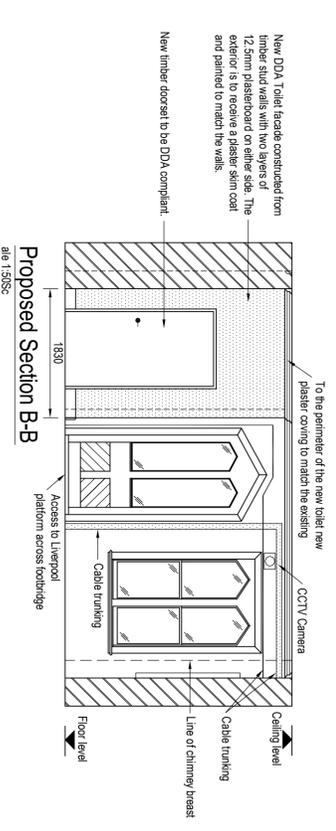

Proposed Section B-B  
Scale 1:50

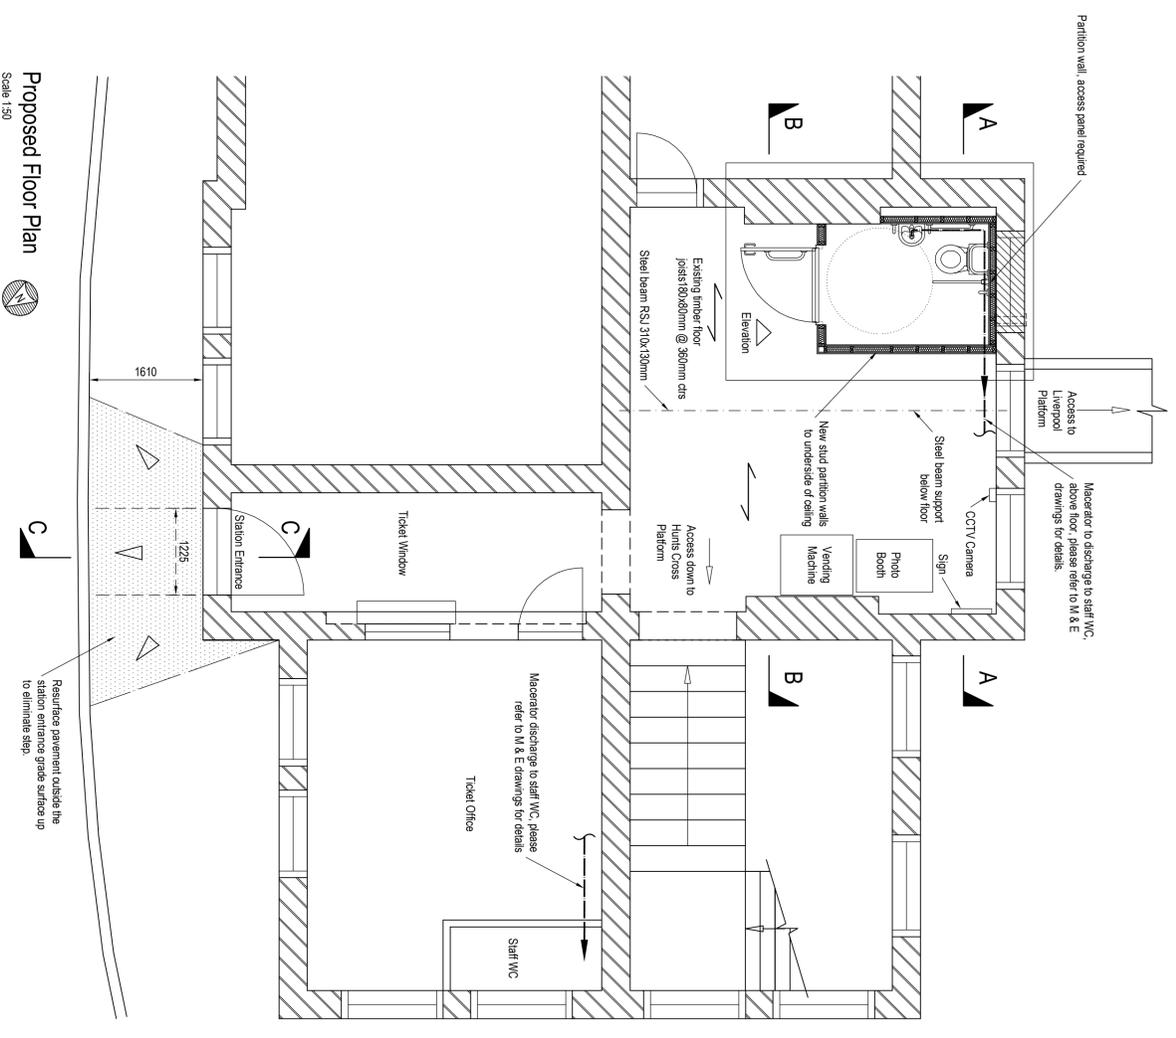


Proposed Floor Plan  
Scale 1:50

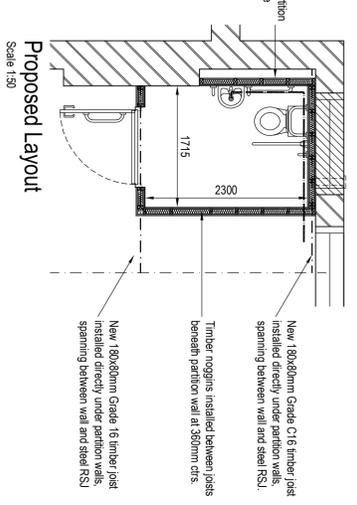

Proposed Layout  
Scale 1:50

Rev	Date	Amendment	By

STATUS  
**LISTED BUILDING CONSENT**

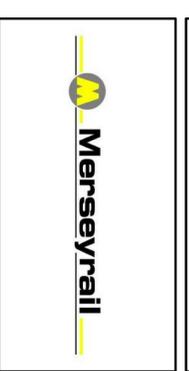

**jnpgroup**  
Consulting Engineers

Woodvale House  
Woodvale Road  
Birkhouse  
W Works Hall, A48  
Widnes, Cheshire, WA14 0JG

Tel: 01484 400831  
Fax: 01484 400835  
Email: [enquiries@jnpgroup.co.uk](mailto:enquiries@jnpgroup.co.uk)  
Web: [www.jnpgroup.co.uk](http://www.jnpgroup.co.uk)

Cheshire Right House, 45a King Street, Stockport, Greater Manchester, SK1 1LW

Client	MERSEYRAIL
Job	DDA TOILET SCHEME 16 STATIONS CRESSINGTON STATION ELR: HX51 MILEAGE: 4m 56ch
Title	PROPOSED LAYOUT AND SECTIONS
Scale	AS NOTED @ A1
Drawn By	TDV
Eng. Check	MW
Tech. Check	
Date	MARCH 2012

ISO 9001:2008

ISO 14001:2004

ISO 45001:2018

ISO 50001:2015

ISO 27001:2017

ISO 27002:2018

ISO 27005:2018

ISO 27031:2018

ISO 27032:2018

