




GROUND FLOOR PLAN
SCALE 1:50

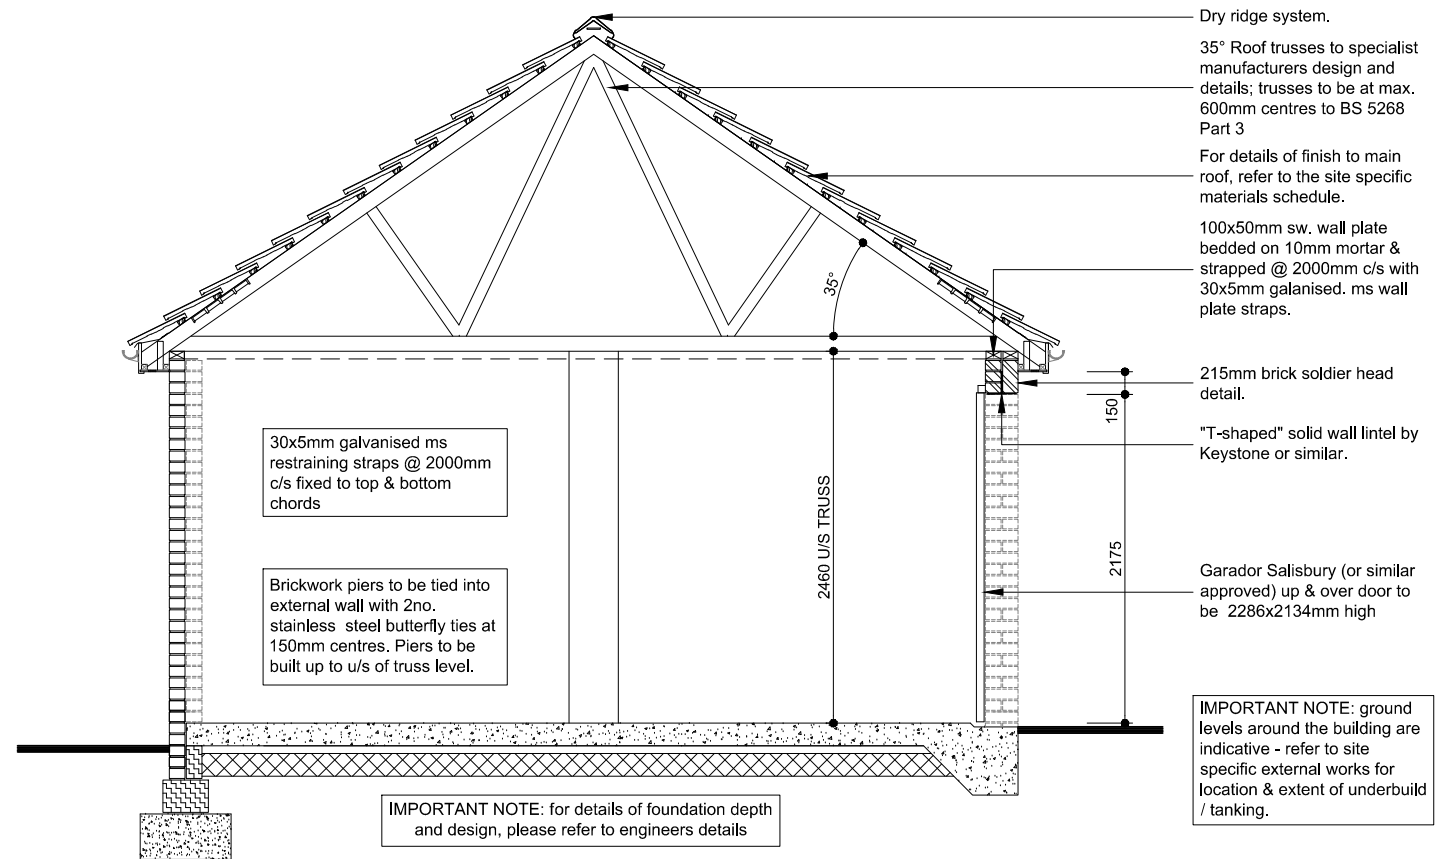


TYPICAL SECTION THRO' GARAGE
SCALE 1:50

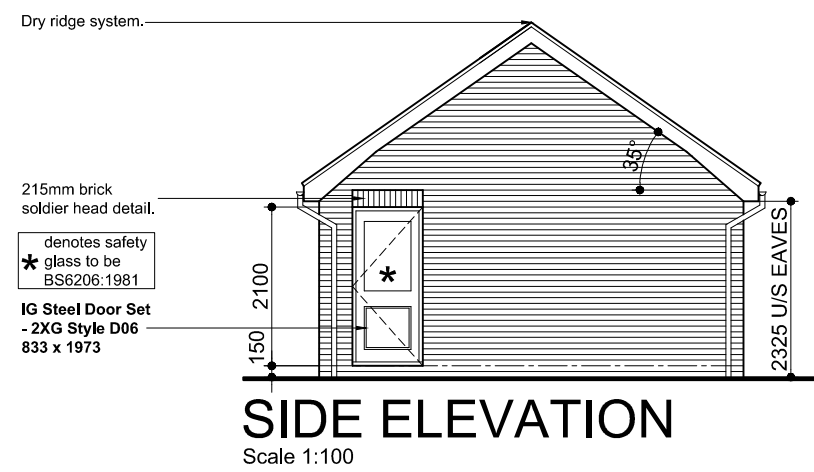


SIDE ELEVATION
Scale 1:100

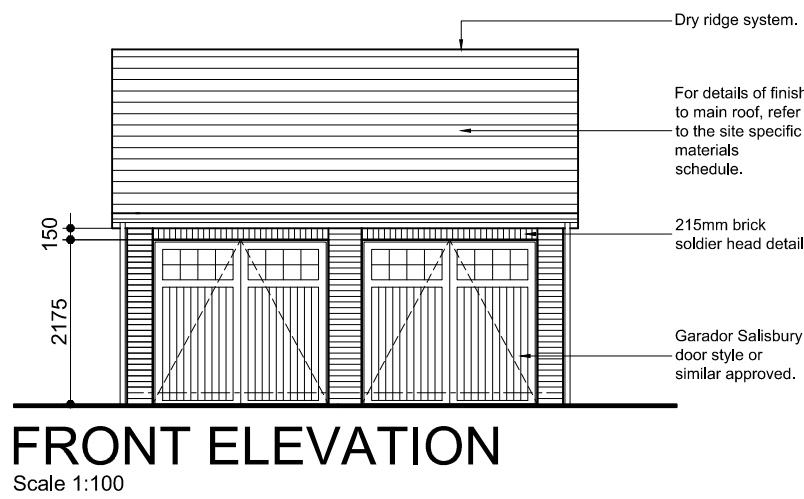



FRONT ELEVATION
Scale 1:100

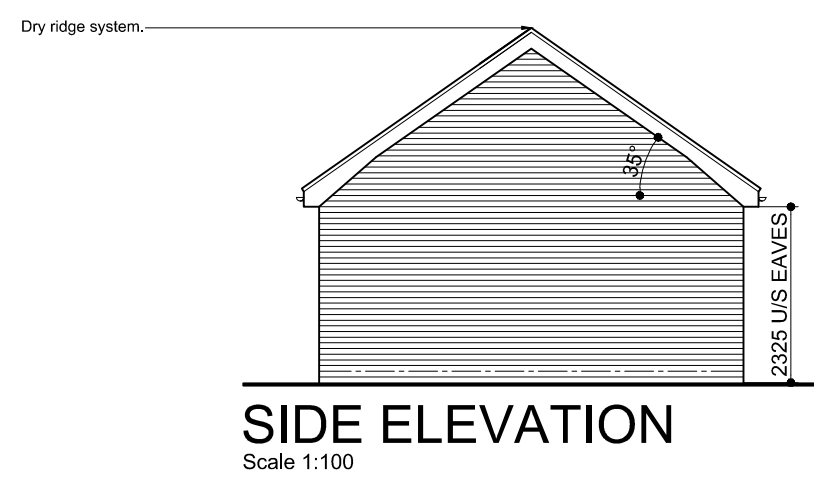

SIDE ELEVATION
Scale 1:100

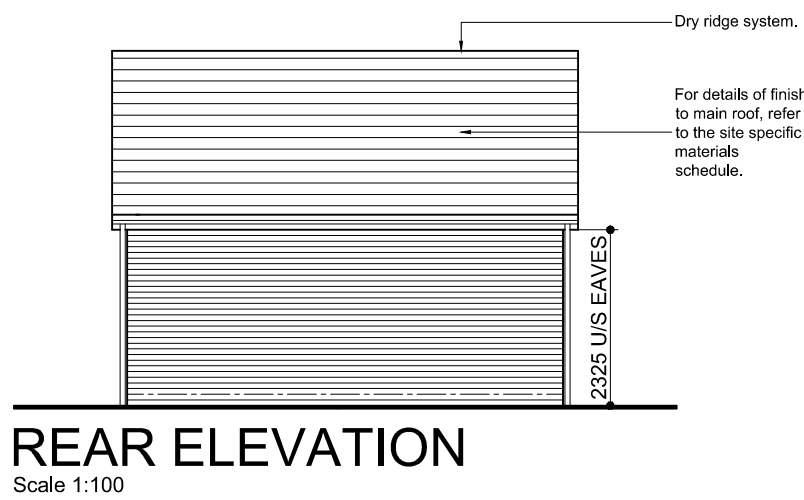

REAR ELEVATION
Scale 1:100

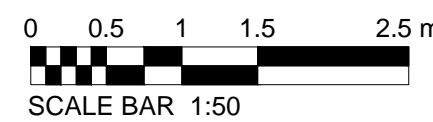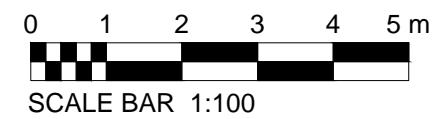

Rev	Date	By	Description	Chk'd

COUNTRYSIDE
Places People Love

Countryside Properties (UK) Limited
Regeneration North
600 Lakeside Drive
Centre Park
Warrington WA1 1RW
Tel: 01925 248900 Fax: 01925 248901
www.countryside-properties.com

site: **STANDARD DETAILS
TIMBER FRAME / MASONRY
GARAGES**

title: **DOUBLE GARAGE
DETACHED**

scale: **1:50/100**
@A2

date: **NOV 2013**

drawn by: **CPN**

checked:

drawing no: **NSD 9801**

sheet no:

revision: *****

FS 53054 ISO 9001:2008
EMS 61920 ISO 14001:2004