


This drawing & design is the copyright of Mimar architecture Ltd and may not be reproduced in any way without prior written consent.


Do not scale from this drawing.

Any discrepancies on this drawing or between drawings are to be reported to this office.

Unless specifically specified these drawings are not to be used for construction.

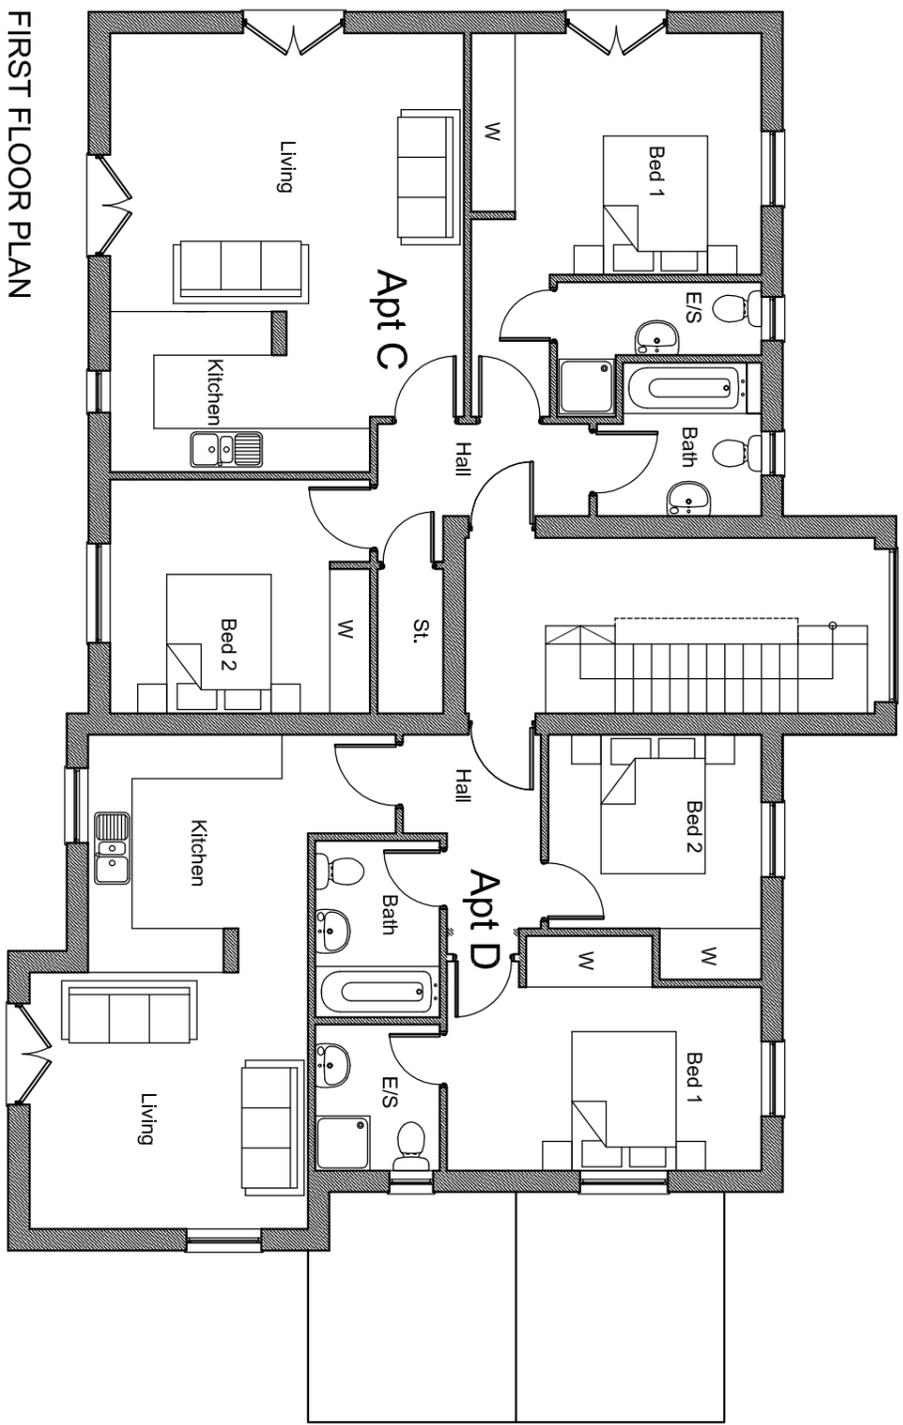

FIRST FLOOR PLAN

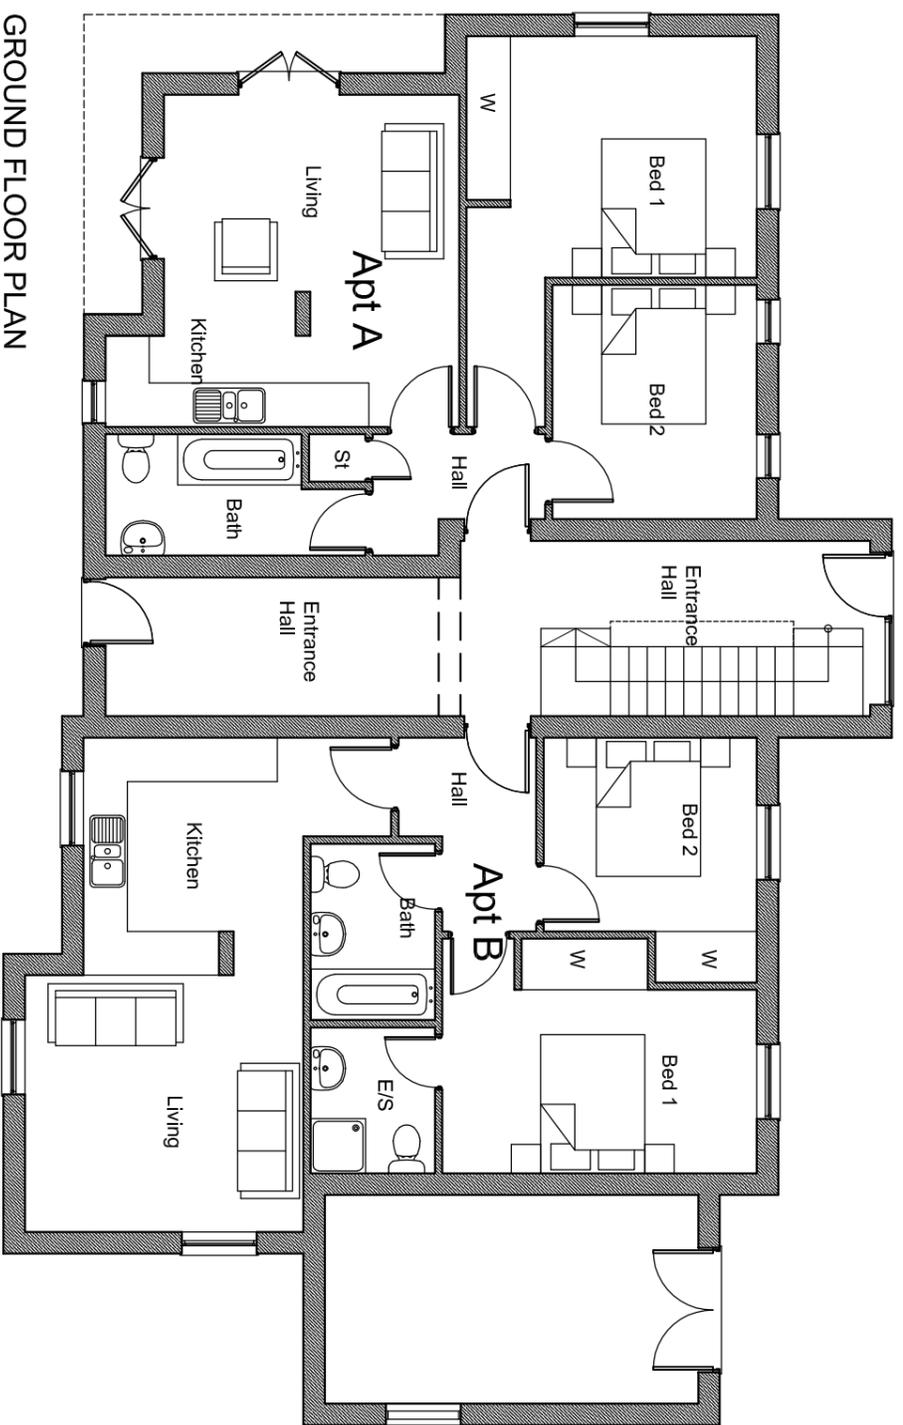

GROUND FLOOR PLAN

**REDROW**  
**HOMES**  
 Redrow Homes (Lancashire) Limited



www.mimararchitecture.com  
 The Polygon, 2 Stamford Road, Bowdon, Cheshire, WA14 2JU  
 T: 0333 123 5115 e: info@mimararchitecture.com  
 Company Reg No. 7241272

Project:  
 Residential Development  
 Cressington Heath  
 Garston

Client:  
 Redrow Homes

Drawing Title:  
 Proposed Ground & First  
 Floor Plans  
 Apartments

Project No.	Drawing No.	Scale.	Revision.	Date.
101	P01	1:100		MAR 12

3a Burnett Street, Little Germany, Bradford  
 BD1 5AP  
 T: 0333 123 5115