


SIDE ELEVATION

FRONT ELEVATION

This drawing & design is the copyright of Mimar architecture Ltd and may not be reproduced in any way without prior written consent.  
 Do not scale from this drawing.  
 Any discrepancies on this drawing or between drawings are to be reported to this office.  
 Unless specifically specified these drawings are not to be used for construction.

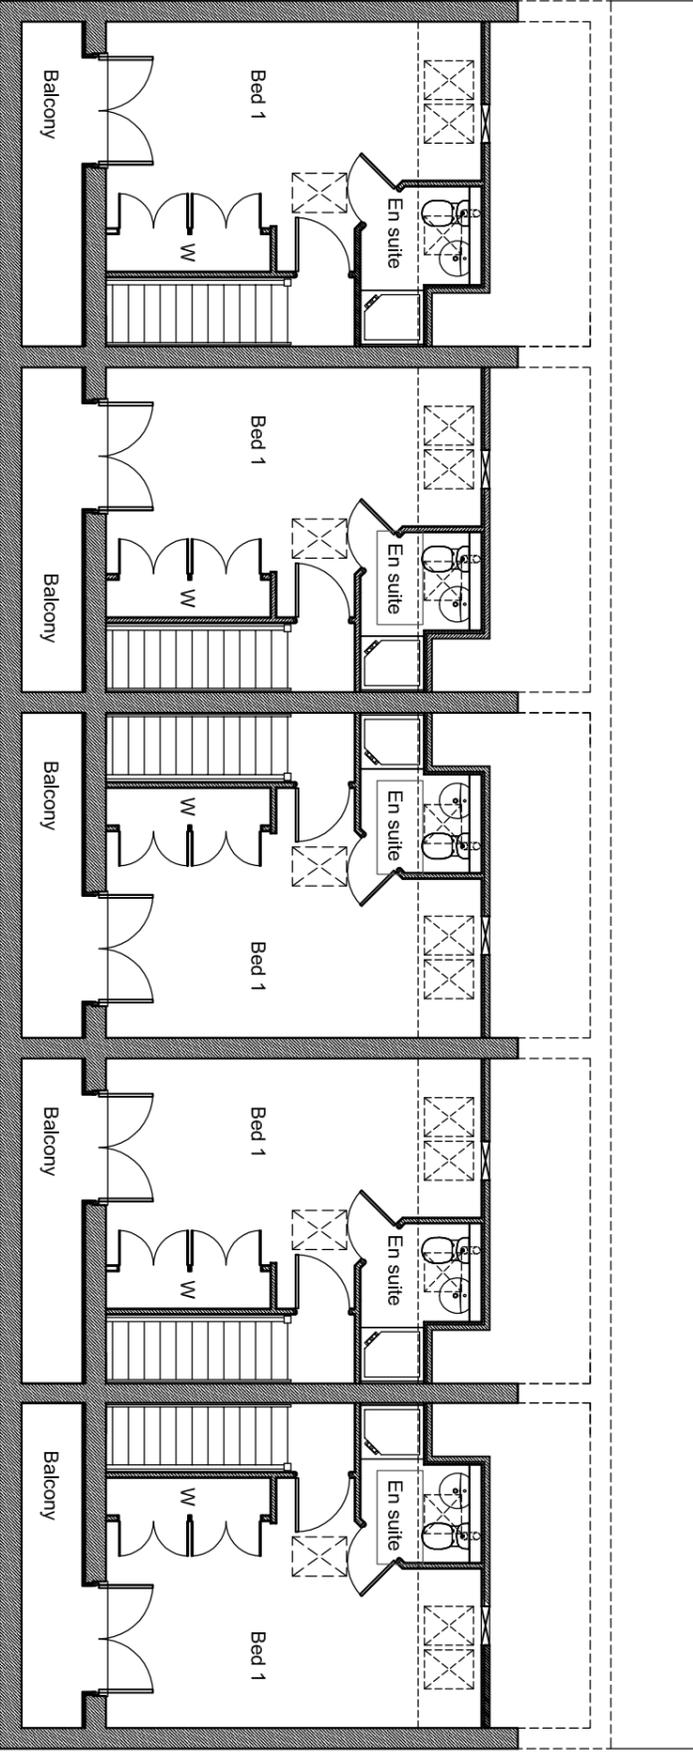

SECOND FLOOR PLAN



www.mimararchitecture.com  
 The Polygon, 2 Stamford Road, Bowdon, Cheshire, WA14 2JU  
 T: 0333 123 5115 e: info@mimararchitecture.com  
 Company Reg No. 7241272

Project:  
 Residential Development  
 Cressington Heath  
 Garston

Client:  
 Redrow Homes

Drawing Title:  
 Proposed Contemporary Houses  
 Second Floor & Elevations

Project No.	Drawing No.	Scale	Revision	Date
101	P08	1:100		MAR 12