
MEZZANINE LEVEL OF APARTMENT 01

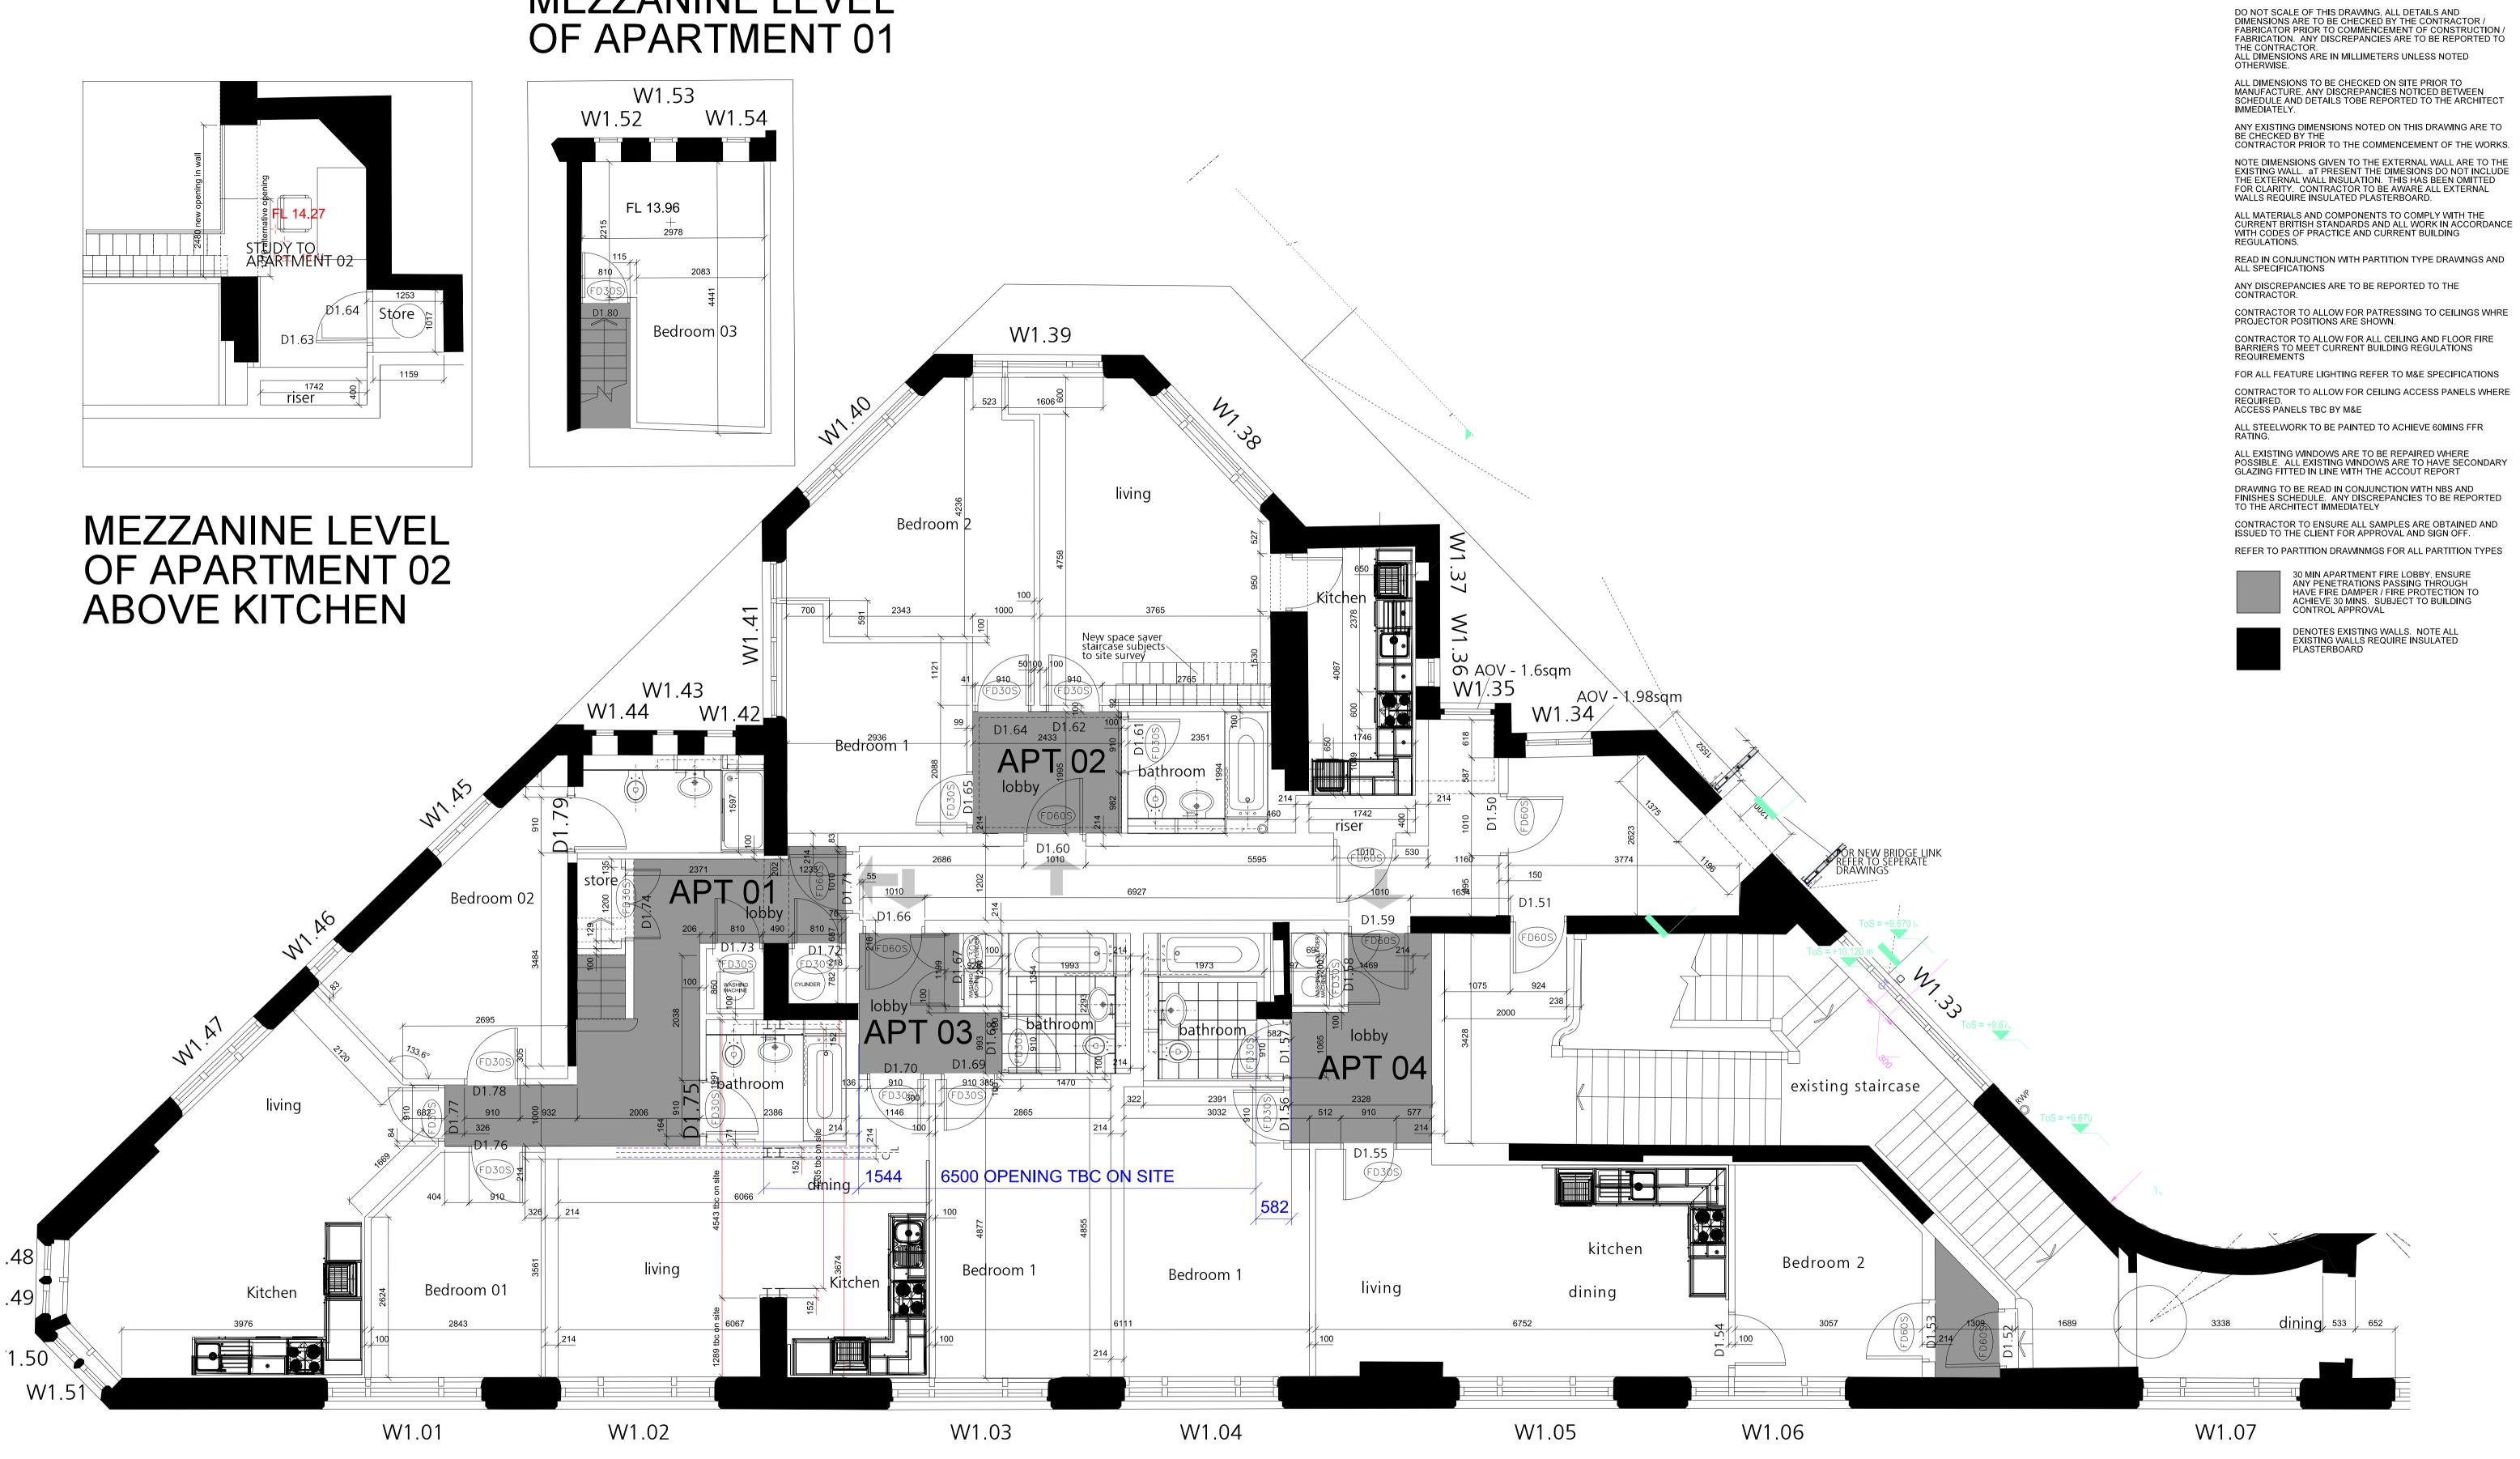

FALCONER CHESTER HALL



1:50 @ A1 No 12 Temple Street, Liverpool, L2 5RH Telephone +44(0)151 243 5800

FOR CONSTRUCTION

THIS DRAWING IS TO BE READ IN CONJUNCTION WITH ALL RELEVANT ARCHITECTS, ENGINEERS' AND SUB-CONTRACTOR'S DRAWINGS AND SPECIFICATIONS.

Rev C: 16.05.2015 - Drawing updated Rev B: 14.01.2015 - Drawing updated Rev A: 17.12.2015 - Kitchen's layout updated

Project Title Chancery House, Liverpool First Floor Plan - Existing Building

Chancery House (Liverpool) LLP Drawn By **SLF** 23.10.2015

Project No. P13-063 Drawing No. 04-03-010C