


EXISTING WINDOW TYPES

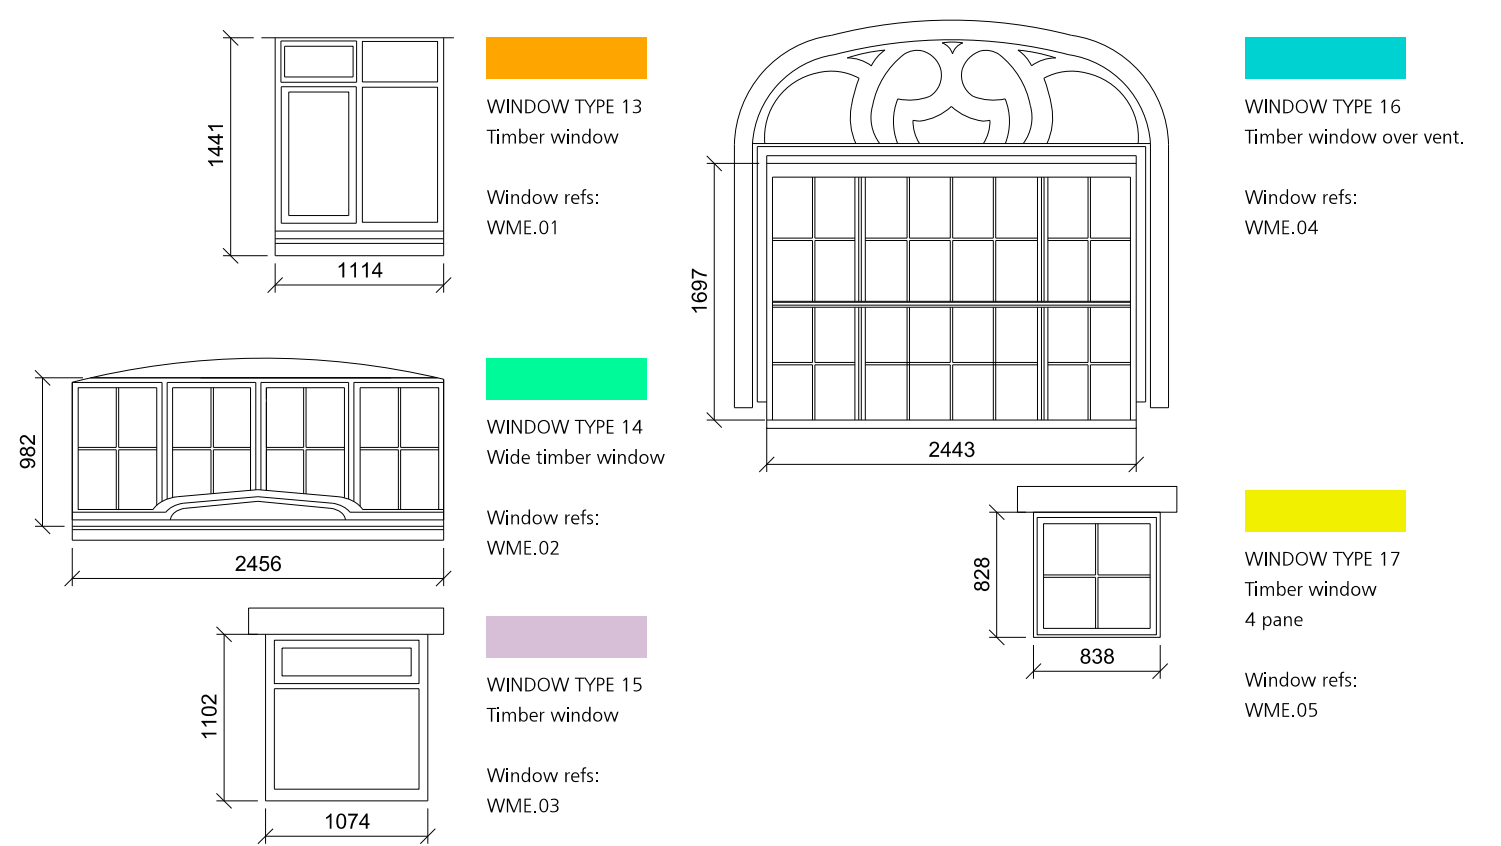

ELEVATION 04




EXISTING WINDOW WME.03 (TYPE 15)
4 pane single glazed window with timber frame & mix of pane types.
1no. top opening light (top hung) with window stay.
Frame generally OK.



EXISTING WINDOW WME.04 (TYPE 16)
32 pane single glazed window with timber frame & external vent below, split by mezzanine.
1no. top opening light (side hung) with window stay and cockspur handle.
Frame generally OK.



EXISTING WINDOW WME.05 (TYPE 17)
6 pane single glazed opening window (side hung) with timber frame & window stay.
Frame generally OK.

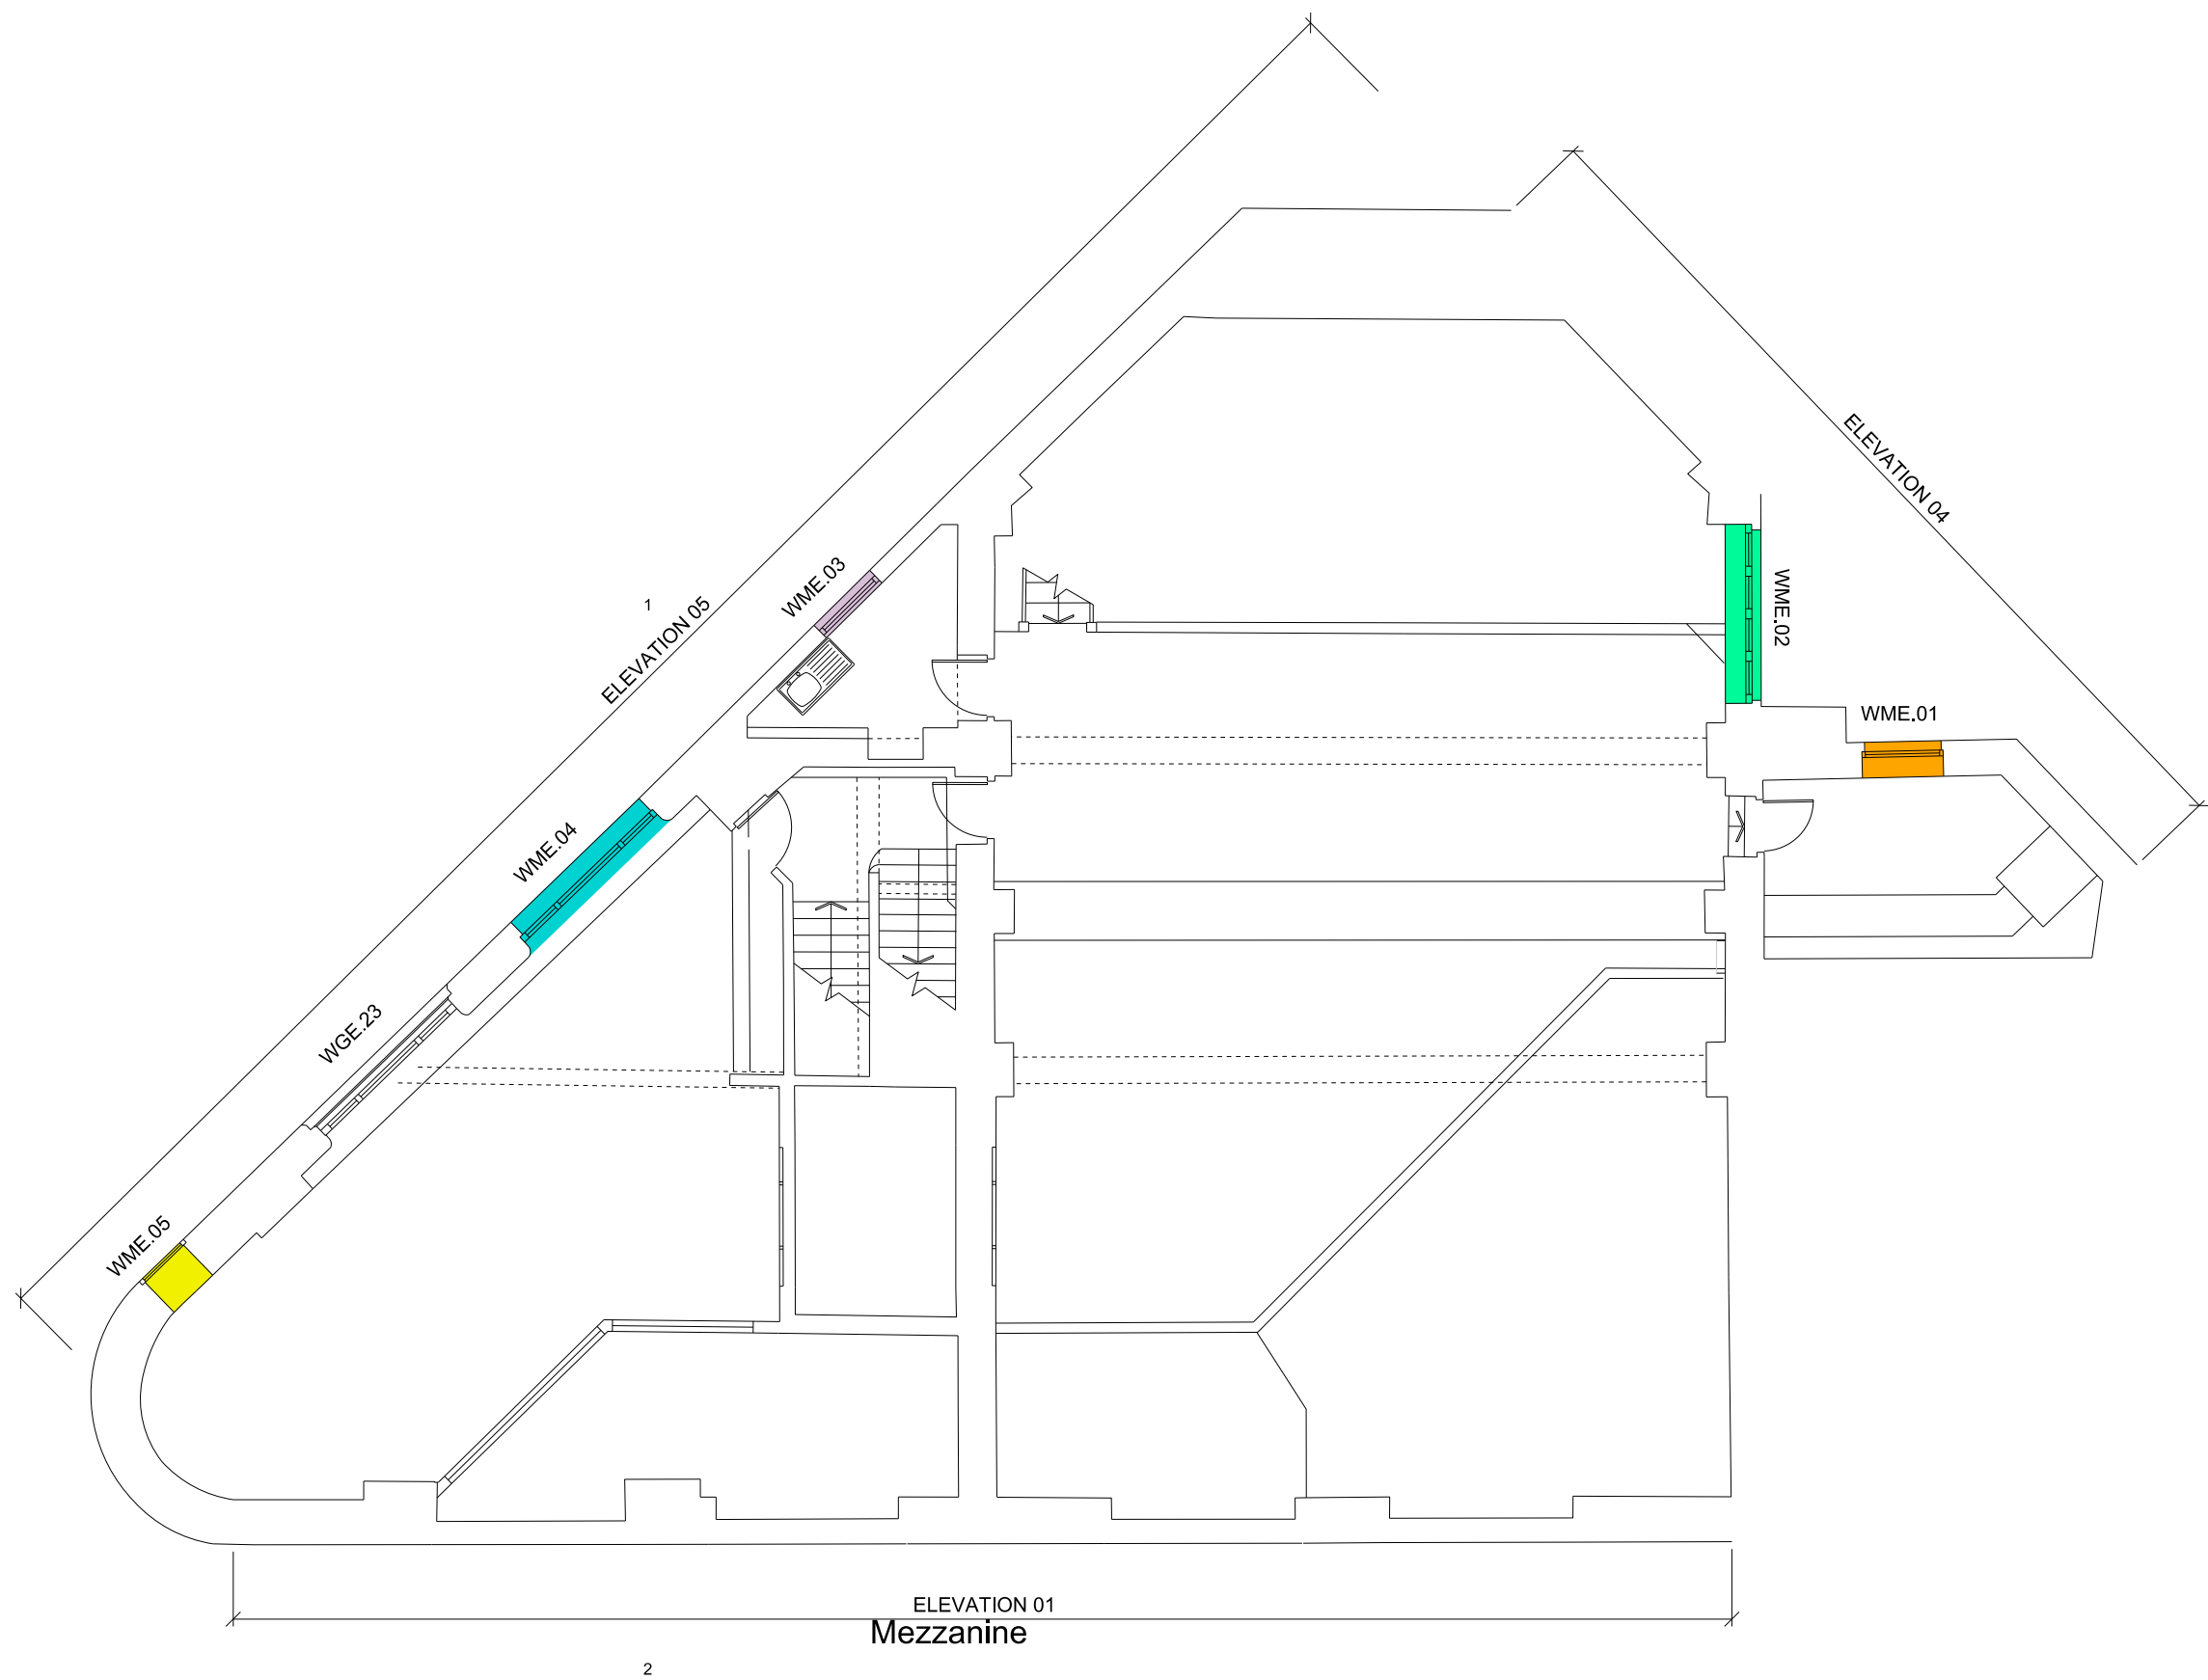

ELEVATION 04



EXISTING WINDOW WME.02 (TYPE 14)
16 pane single glazed window with timber frame. Lower panes concealed.
2no. top opening lights (top hung) fixed shut.
Some visible rot to frame.



EXISTING WINDOW WME.01 (TYPE 13)
16 pane single glazed window with timber frame & metal bars internally.
1no. top opening light (top hung) with window stay.
1no. bottom opening light (side hung) with window stay.
Some visible rot to frame.

NOTES

- ALL WINDOW OPENINGS TO BE MEASURED BY APPOINTED WINDOW SUB-CONTRACTOR BEFORE FABRICATION.
- ALTERATION WORKS OF ALL WINDOW OPENINGS TO BE CARRIED OUT IN STRICT ACCORDANCE WITH APPROVED METHOD STATEMENT.
- ALL NEW WINDOWS TO BE INSTALLED IN STRICT ACCORDANCE WITH MANUFACTURERS PROPOSED DETAILS.
- ALL EXISTING WINDOWS TO BE REFURBISHED IN STRICT ACCORDANCE WITH SPECIALIST RECOMMENDATIONS AND DETAILS.

FOR CONSTRUCTION

FALCONER
CHESTER
HALL



No 12 Temple Street, Liverpool, L2 5RH Telephone +44(0)151 243 5800
5th Floor, 22 Soho Square, London, W1D 4NS Telephone +44(0) 203 137 7393

Project Title
Chancery House, Liverpool
Drawing Title
Mezzanine Floor Plan - Existing Window Survey
Client
Chancery House (Liverpool) LLP
Drawn By
EO
Date
Nov 2015
Scale
1:100 / 1:50 @ A1

Project No.
P13-063
Drawing No.
04-31-002

www.fcharchitects.com
© F.C.H.



Windows to be omitted