


1 Basement Floor Plan - Existing
PA-099 1:250

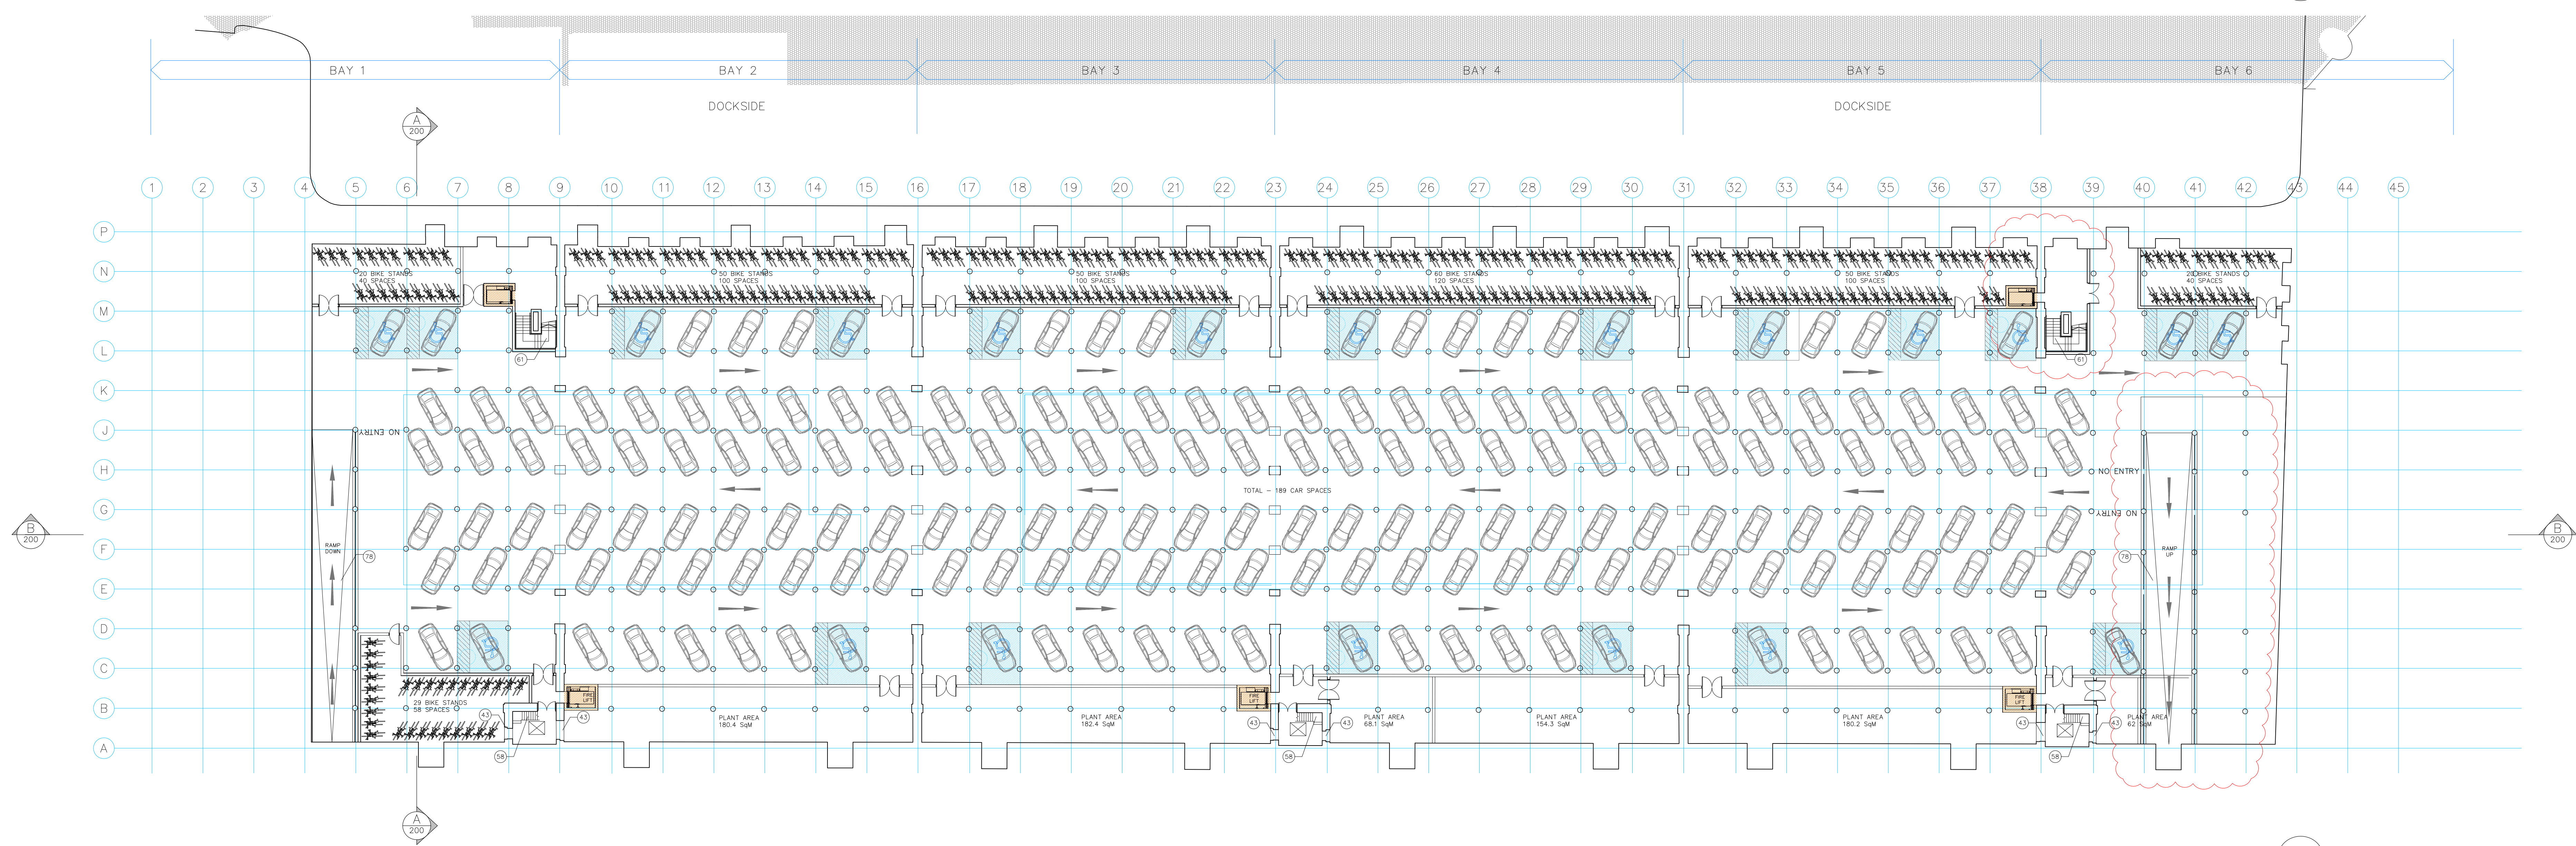

2 Basement Floor Plan - Proposed
PA-099 1:250

ISSUED FOR PLANNING ONLY, NOT FOR CONSTRUCTION

NOTES:

Do not scale from this drawing.

Any discrepancies found on site to be reported to Darmody Architects immediately.

Any discrepancies found on drawings to be reported to Darmody Architects immediately.

Refer to engineers drawings for structural details.

All dimensions sized to blockwork.

Rev.	Description.	Date.	Initials.
A	Pedestrian ramp omitted. East vehicular ramp relocated. North-east lift relocated. Grid Added.	02-11-15	JUL
B	Accessible car parking spaces and lift cores highlighted, and key/legend added to title sheet.	06/01/16	NB

DRAWING KEY

- Accessible car parking spaces (20no. total to basement carpark)
- Lift cores (5no. total from basement to 13th/penthouse level)

SCALE BAR

0 10 20m

KEY PLAN

NORTH WAREHOUSE
TOBACCO WAREHOUSE
SOUTH WAREHOUSE

NORTH POINT

creative innovative flexible

darmody
architecture

91 Townsend Street, Dublin 2
353 1 672 9907
info@darmodyarchitecture.com
darmodyarchitecture.com

Rev. No.	Scale	Date	Dm. By	Chkd. By	Issue
	1:250 @ A0	16/06/2015	J Lynch	Tim Darmody	PLANNING

Project.	Tobacco Warehouse at Stanley dock Stanley Dock, Liverpool		
Title.	Basement Level - Existing & Proposed Plans Tobacco Warehouse		
Client.	Stanley Dock Properties Ltd.		
Dwg. No.	PA-099	Job No.	1523