



Access Corridor


Entry

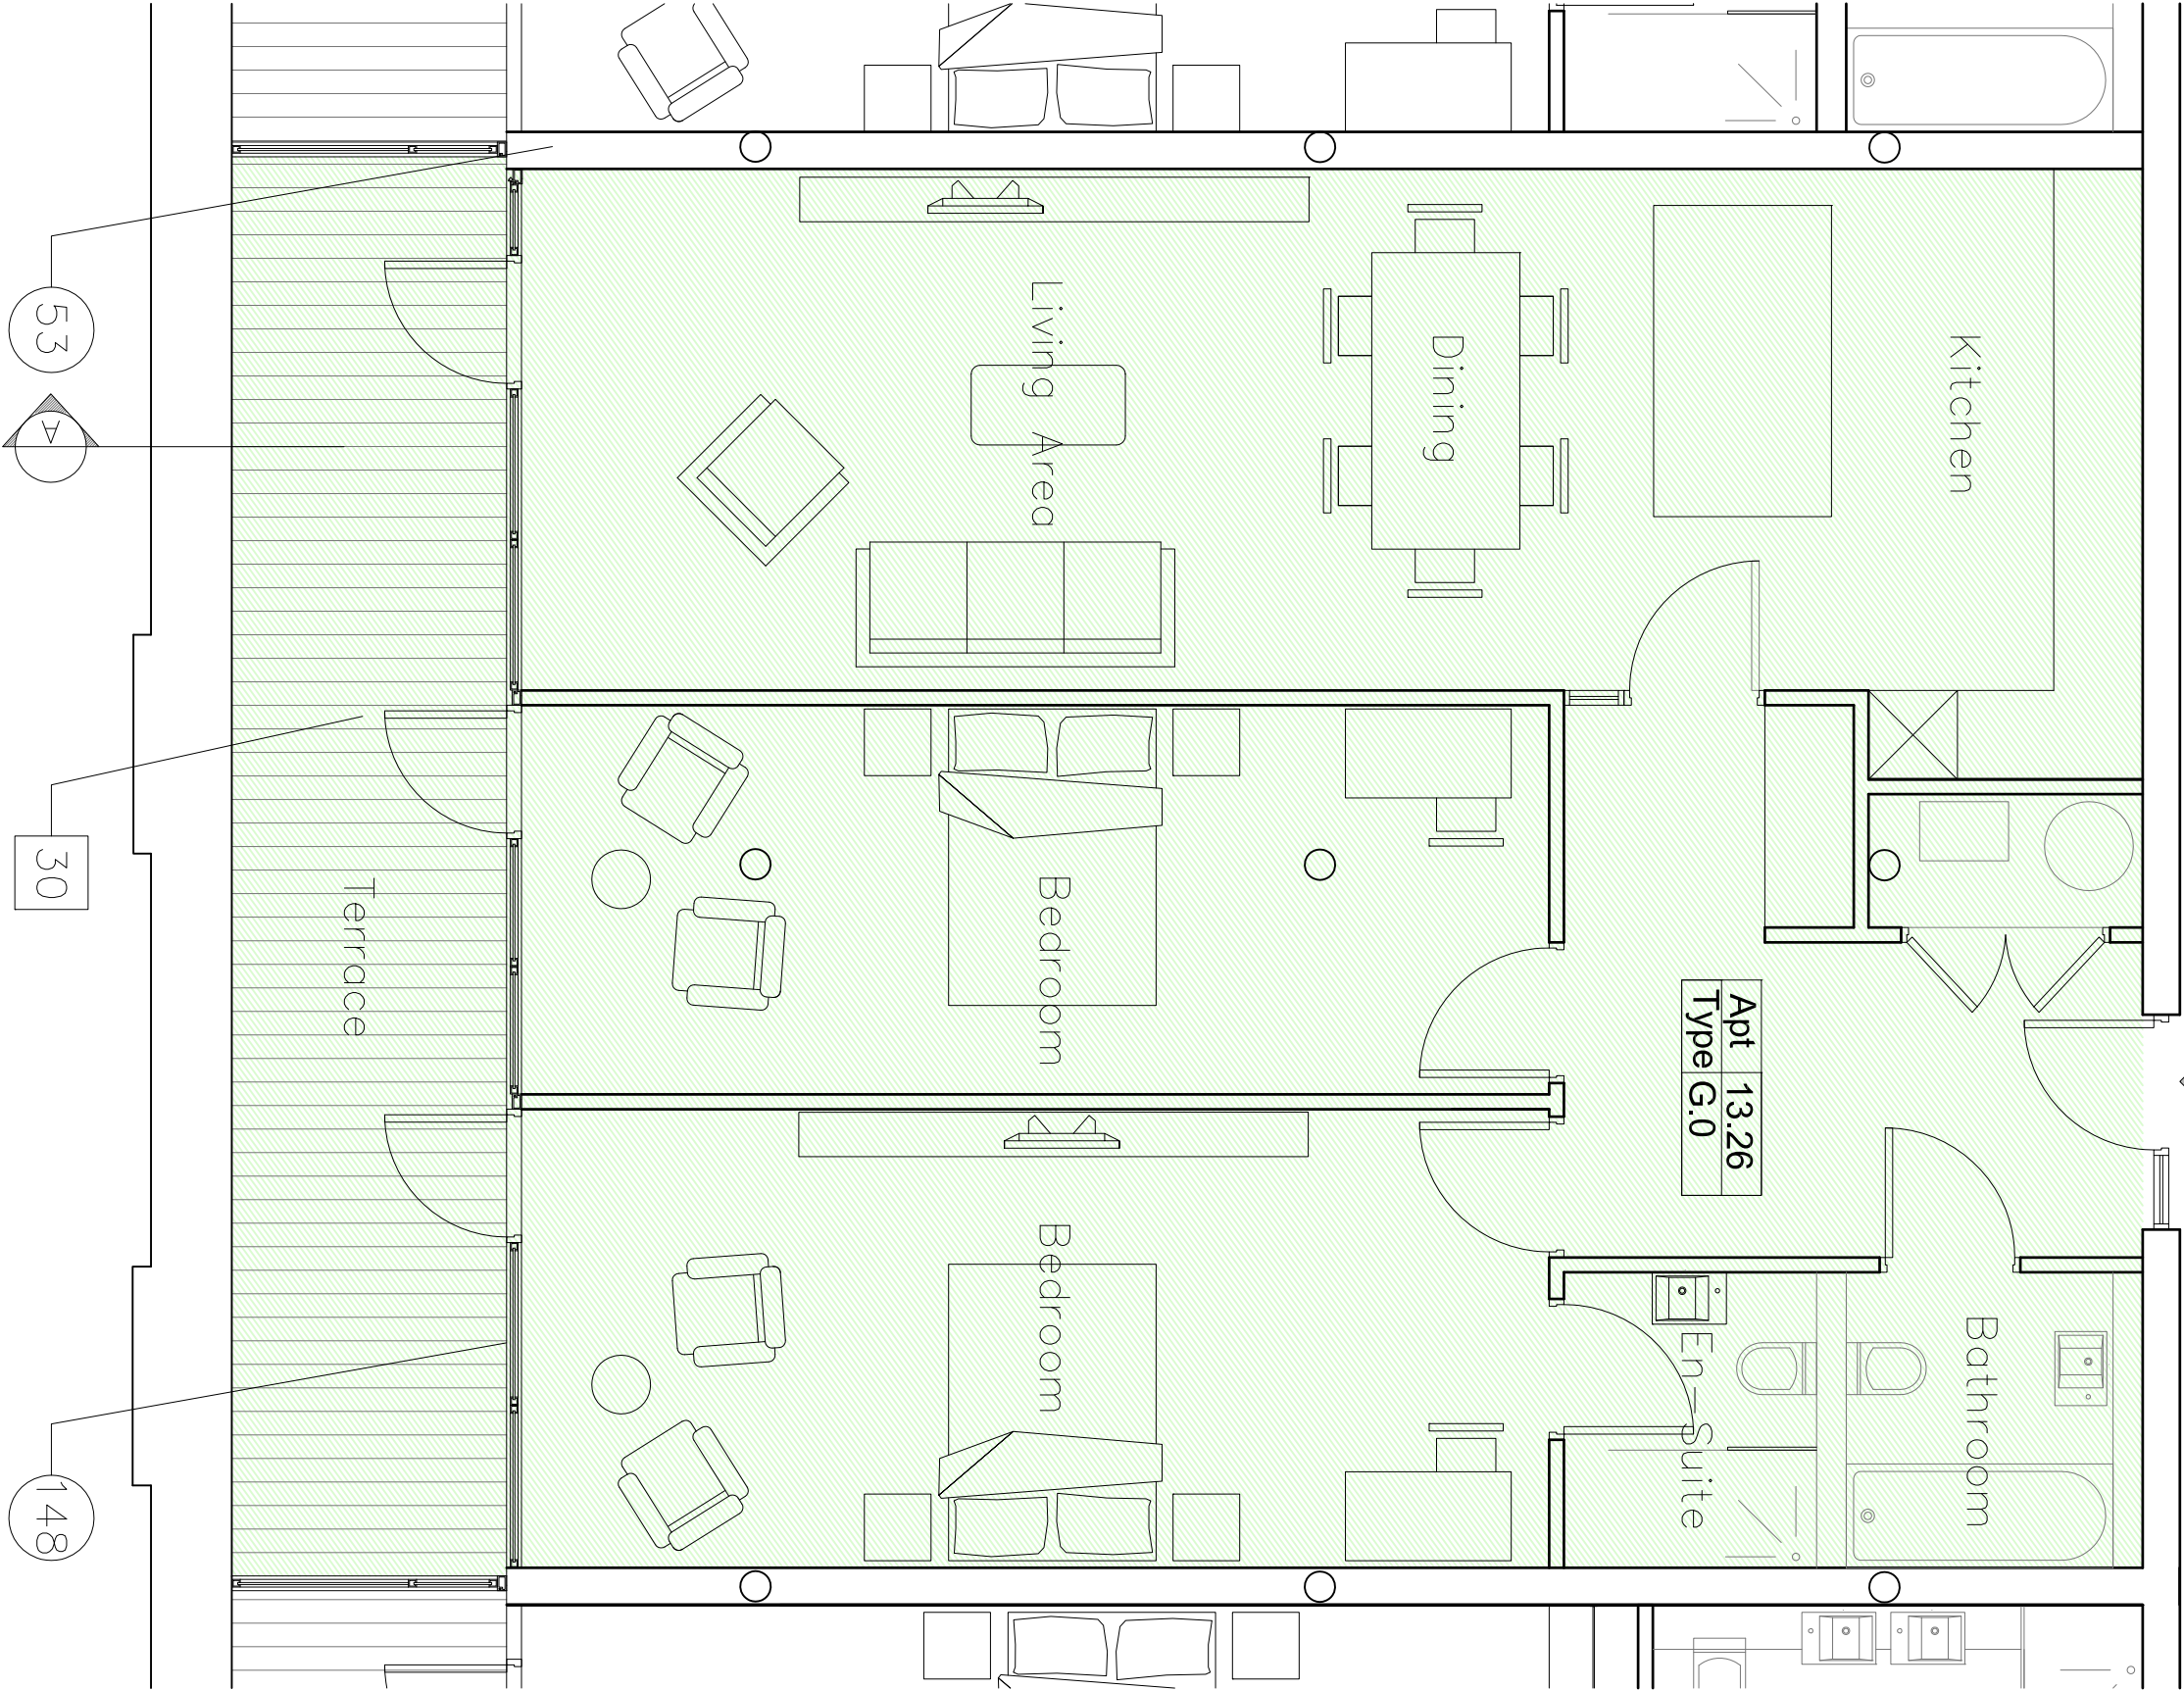

1 Types G - Floor Plan
PA-405 1:50

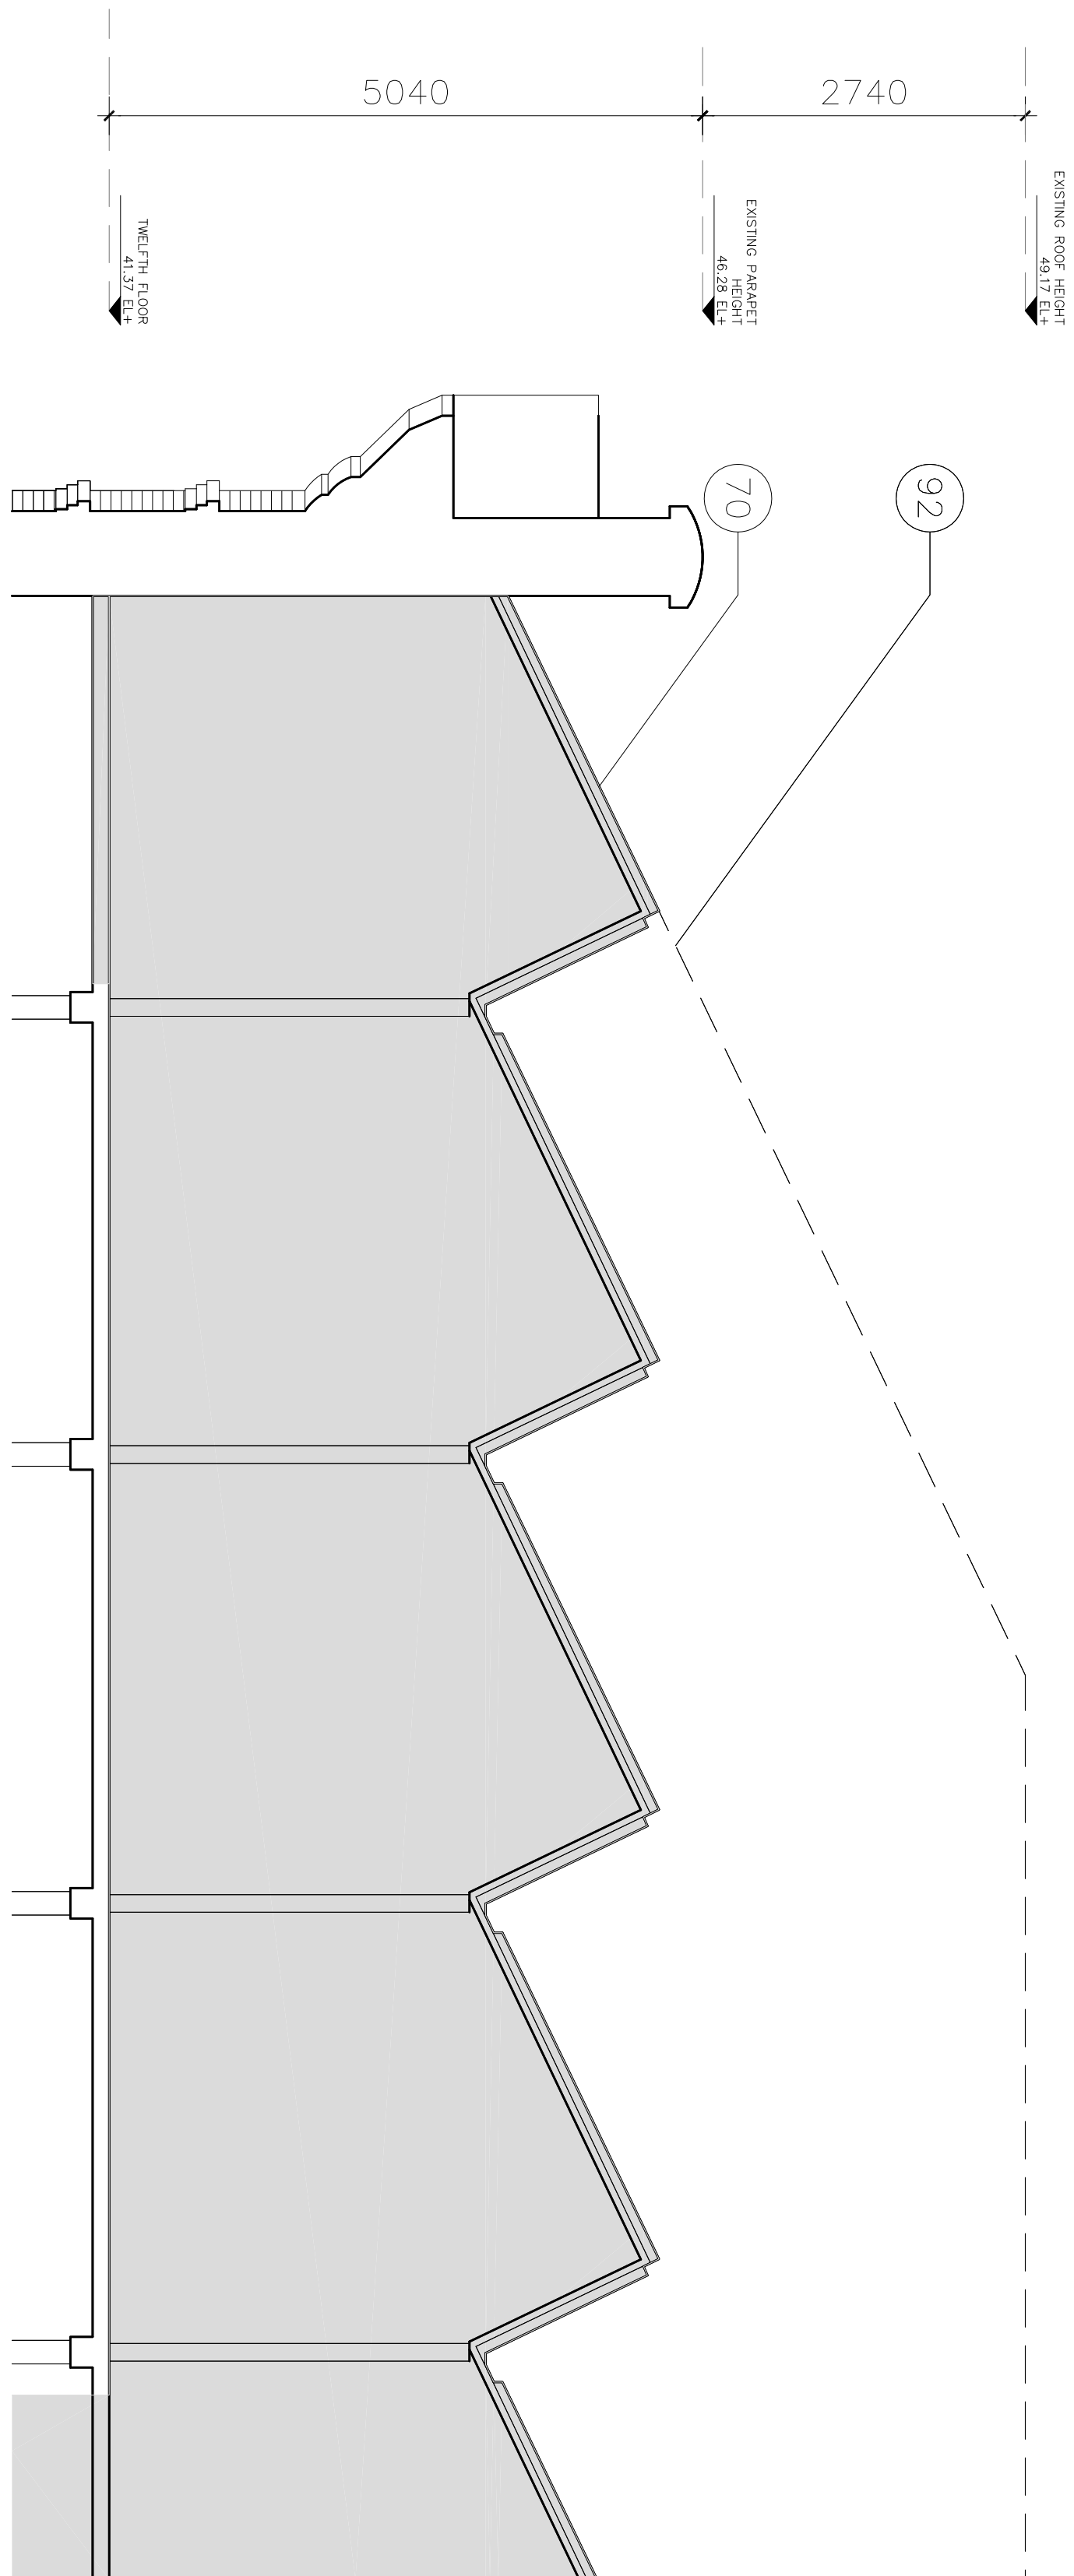


2 Types G - Section - Existing
PA-405 1:50

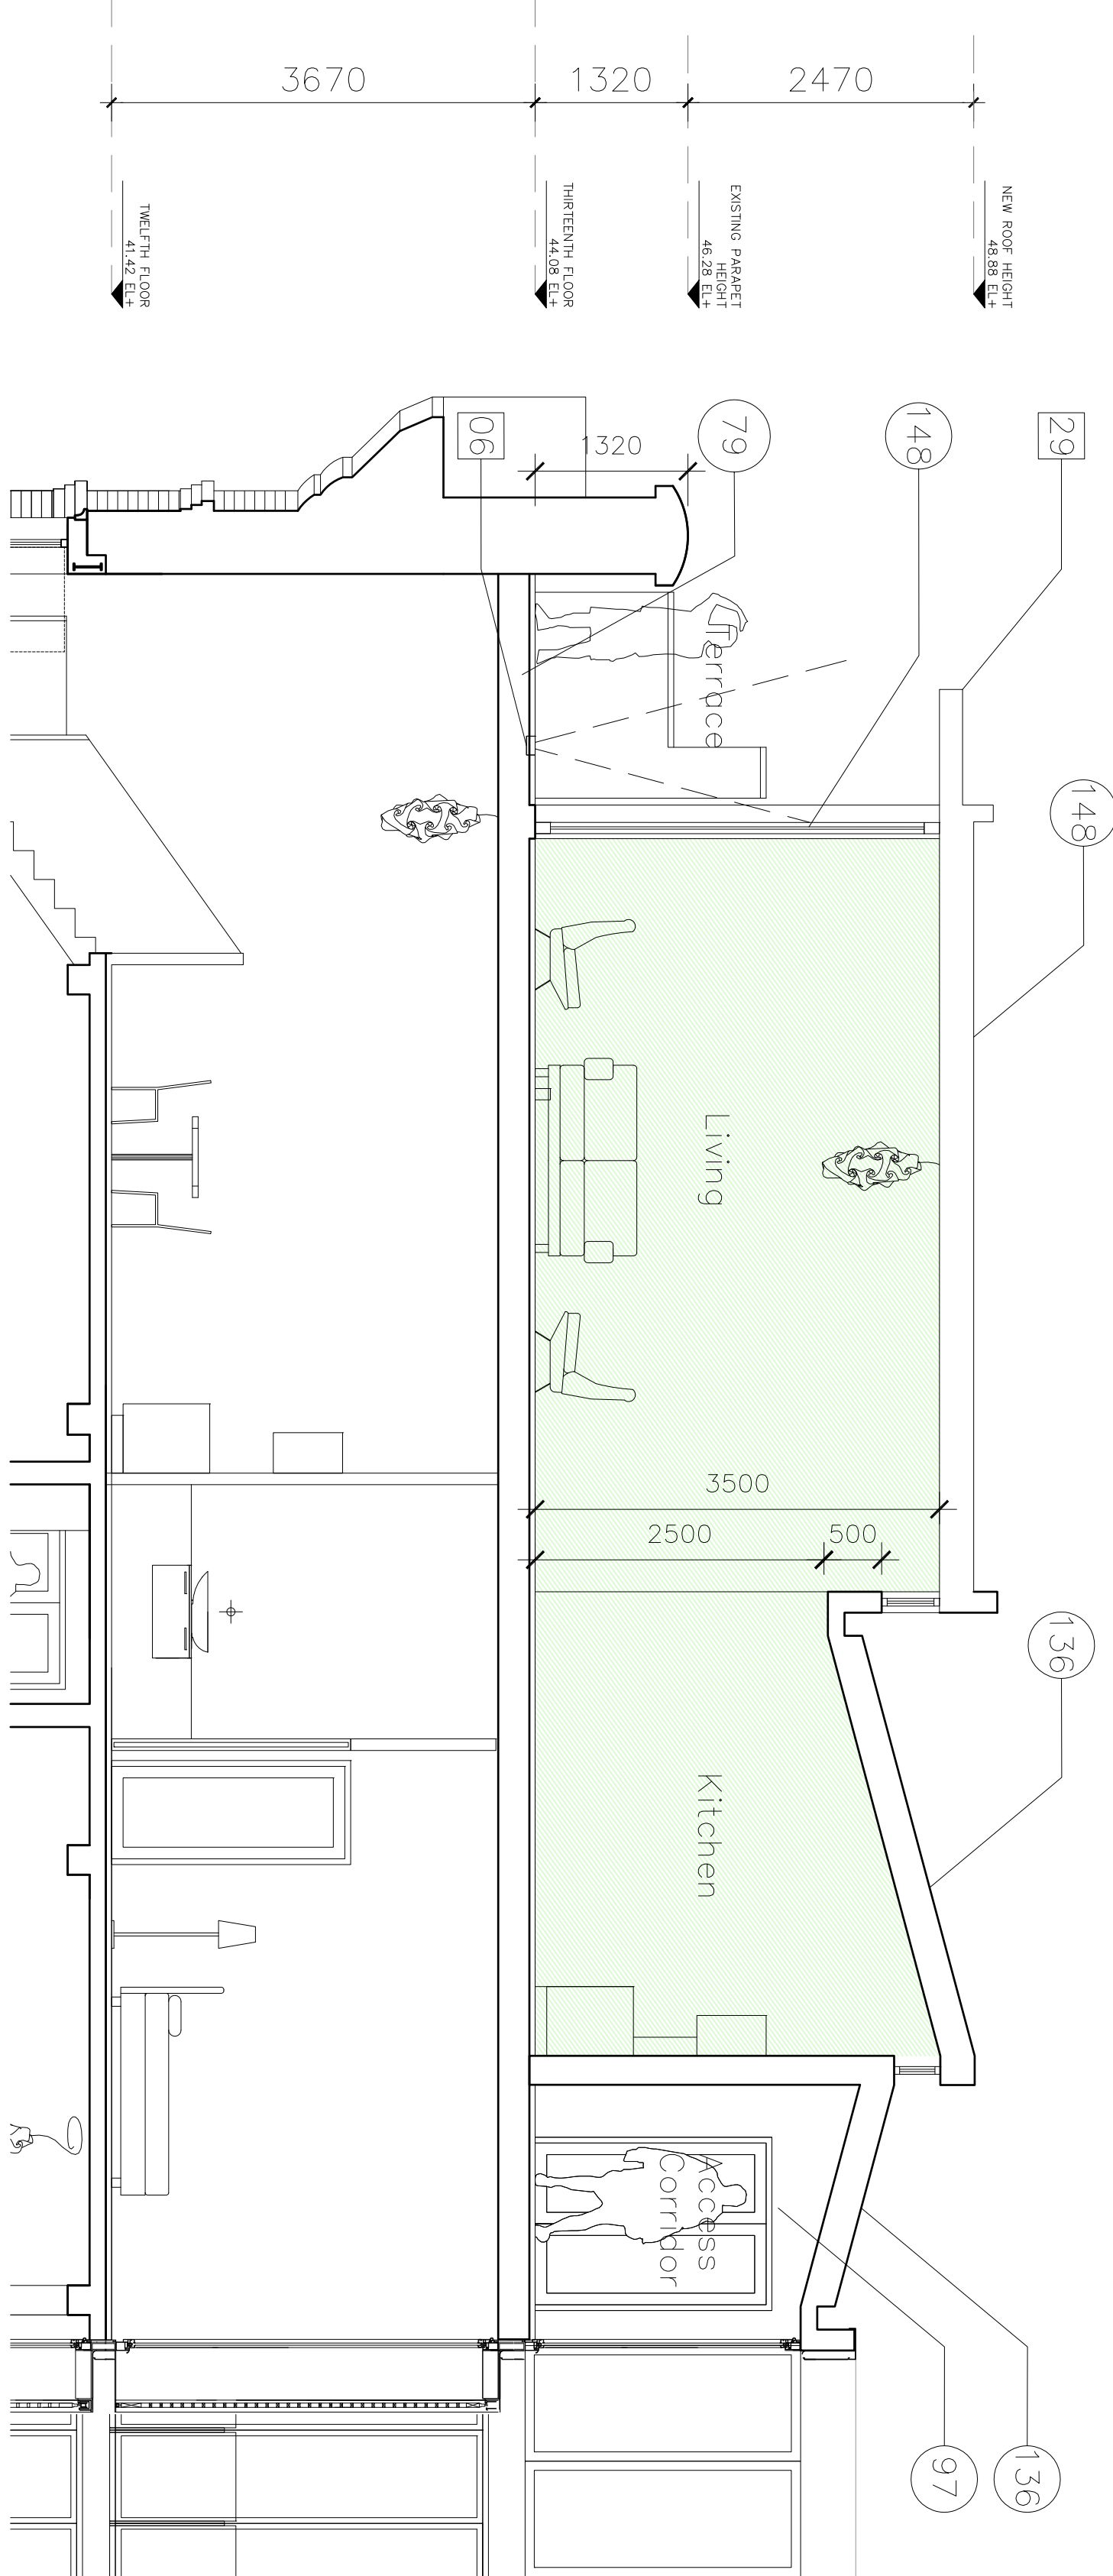

3 Types G Section - Proposed
PA-405 1:50

Tobacco Warehouse
Type G One/ Two Bed Units
Type G
121.9 sqm = 1312.1 sqft
(Areas will vary according to Unit type's position within the building)

ISSUED FOR PLANNING ONLY - NOT FOR CONSTRUCTION

NOTES: Do not scale from this drawing. Any discrepancies found on site should be reported to Darnley Architects immediately. Any discrepancies found on drawings to be reported to Darnley Architects immediately. Refer to engineers drawings for structural details. All dimensions sized to blockwork.							
Rev.	Description.	Date.	Initials.				
XREFS C&D REF.							
creative innovative flexible				Project: Tobacco Warehouse at Stanley dock Stanley Dock, Liverpool			
				Title: Typical Apartment Type G			
91 Townsend Street, Dublin 2 353 1 672 9907 info@darnodyarchitecture.com darnodyarchitecture.com				Client: Stanley Dock Properties Ltd.			
Rev. No.	Scale	Date	Des. By	Chkd. By	Issue	Dwg. No.	Job No.
150 @ A1	24/08/15	A. Brzoska	Tim Darnody	PLANNING		PA-405	1523