





South Front Elevation

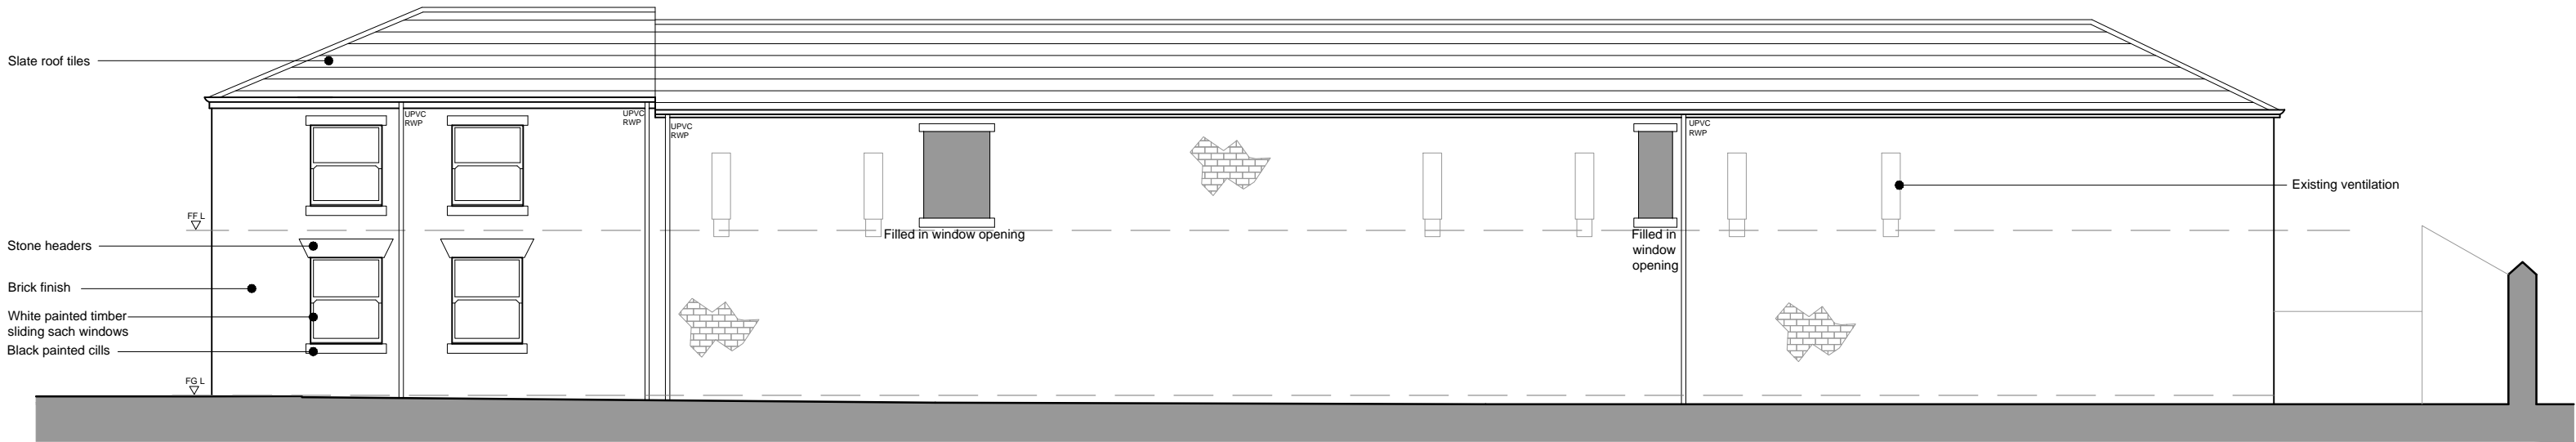


North Rear Elevation

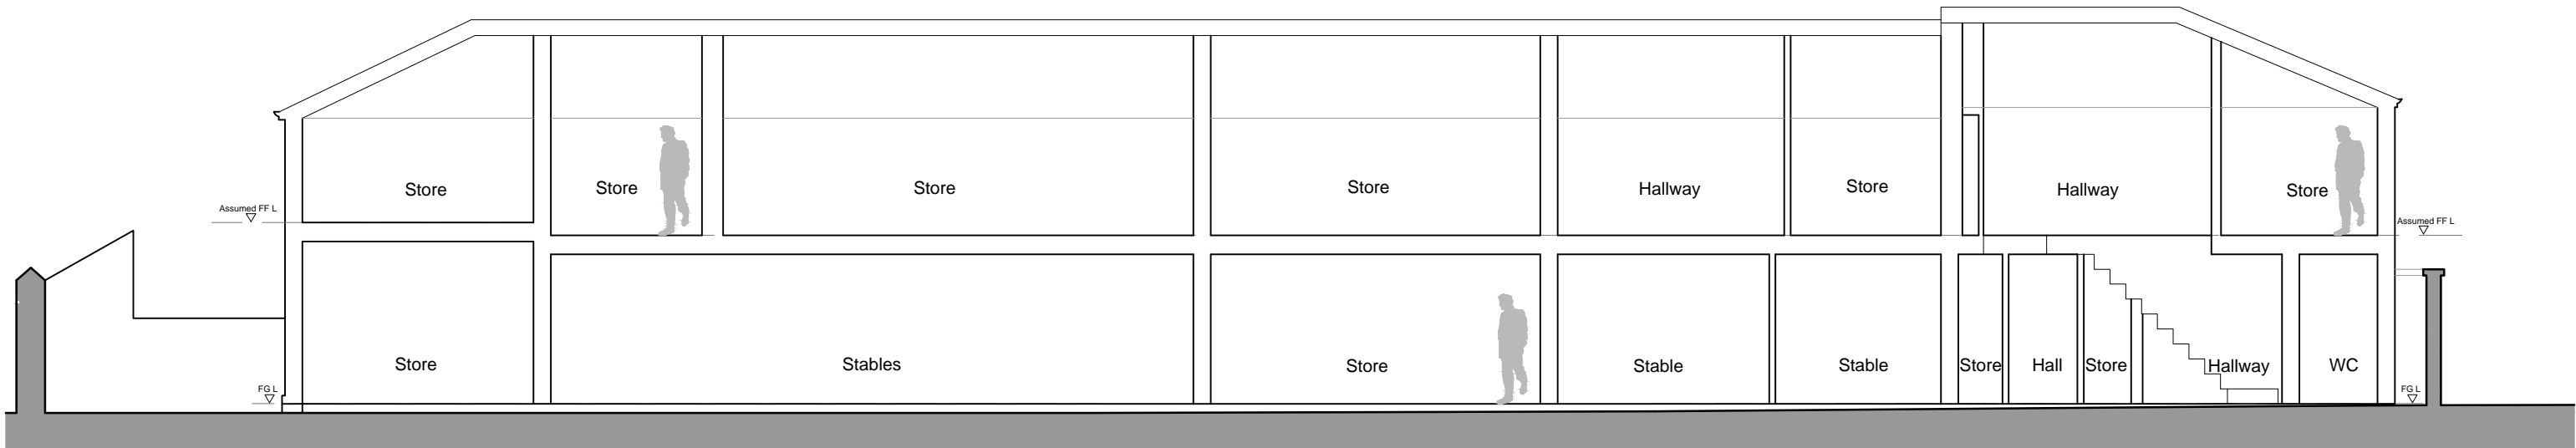

Section AA



East Side Elevation

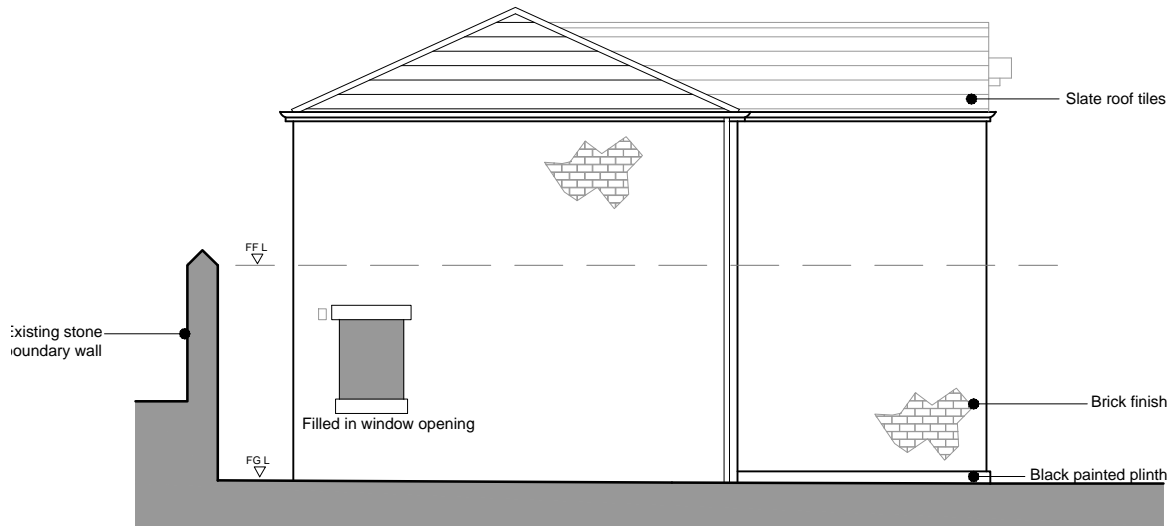

West Side Elevation

Notes:
Sketch schemes may be based on plan information of unknown origin and is subject to verification and survey.
Contractors must verify all dimensions on site before commencing any work or shop drawings.
This drawing is not to be scaled. Use figured dimensions only.
Ensure digital versions are plotted at 'Actual Size'.
Building areas are liable to adjustment over the course of the design process due to ongoing construction detailing developments.
Subject to statutory approvals and survey.
The bar below is to check that the drawing has been printed to scale.
Hand measured survey dimensions. To be checked on site at construction stage

0 5cm


Status Planning

Project
Harthill Estate, Beechley House,
Calderstones, Liverpool
Client
Redrow Homes Limited

Drawing
Existing Stable Elevations and Section

Date 20.06.16 Project No 0553 Drawing Number PL-14

Scale (A2 Sheet)
1:100
Drawn By
YA
Checked By
GE

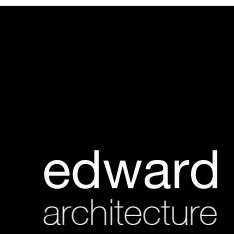

w www.eas-limited.co.uk e admin@eas-limited.co.uk
2 Riverside Way, Whitehall Waterfront, Whitehall Road LEEDS, LS1 4EH 0113 819 8041
78-80 St John Street, Clerkenwell, LONDON, EC1M 4EG 020 7549 8074