


Notes:
Sketch schemes may be based on plan information of unknown origin and is subject to verification and survey.
Contractors must verify all dimensions on site before commencing any work or shop drawings.
This drawing is not to be scaled. Use figured dimensions only.
Ensure digital versions are plotted at 'Actual Size'.
Building areas are liable to adjustment over the course of the design process due to ongoing construction detailing developments.
Subject to statutory approvals and survey.
The bar below is to check that the drawing has been printed to scale.
Hand measured survey dimensions. To be checked on site at construction stage

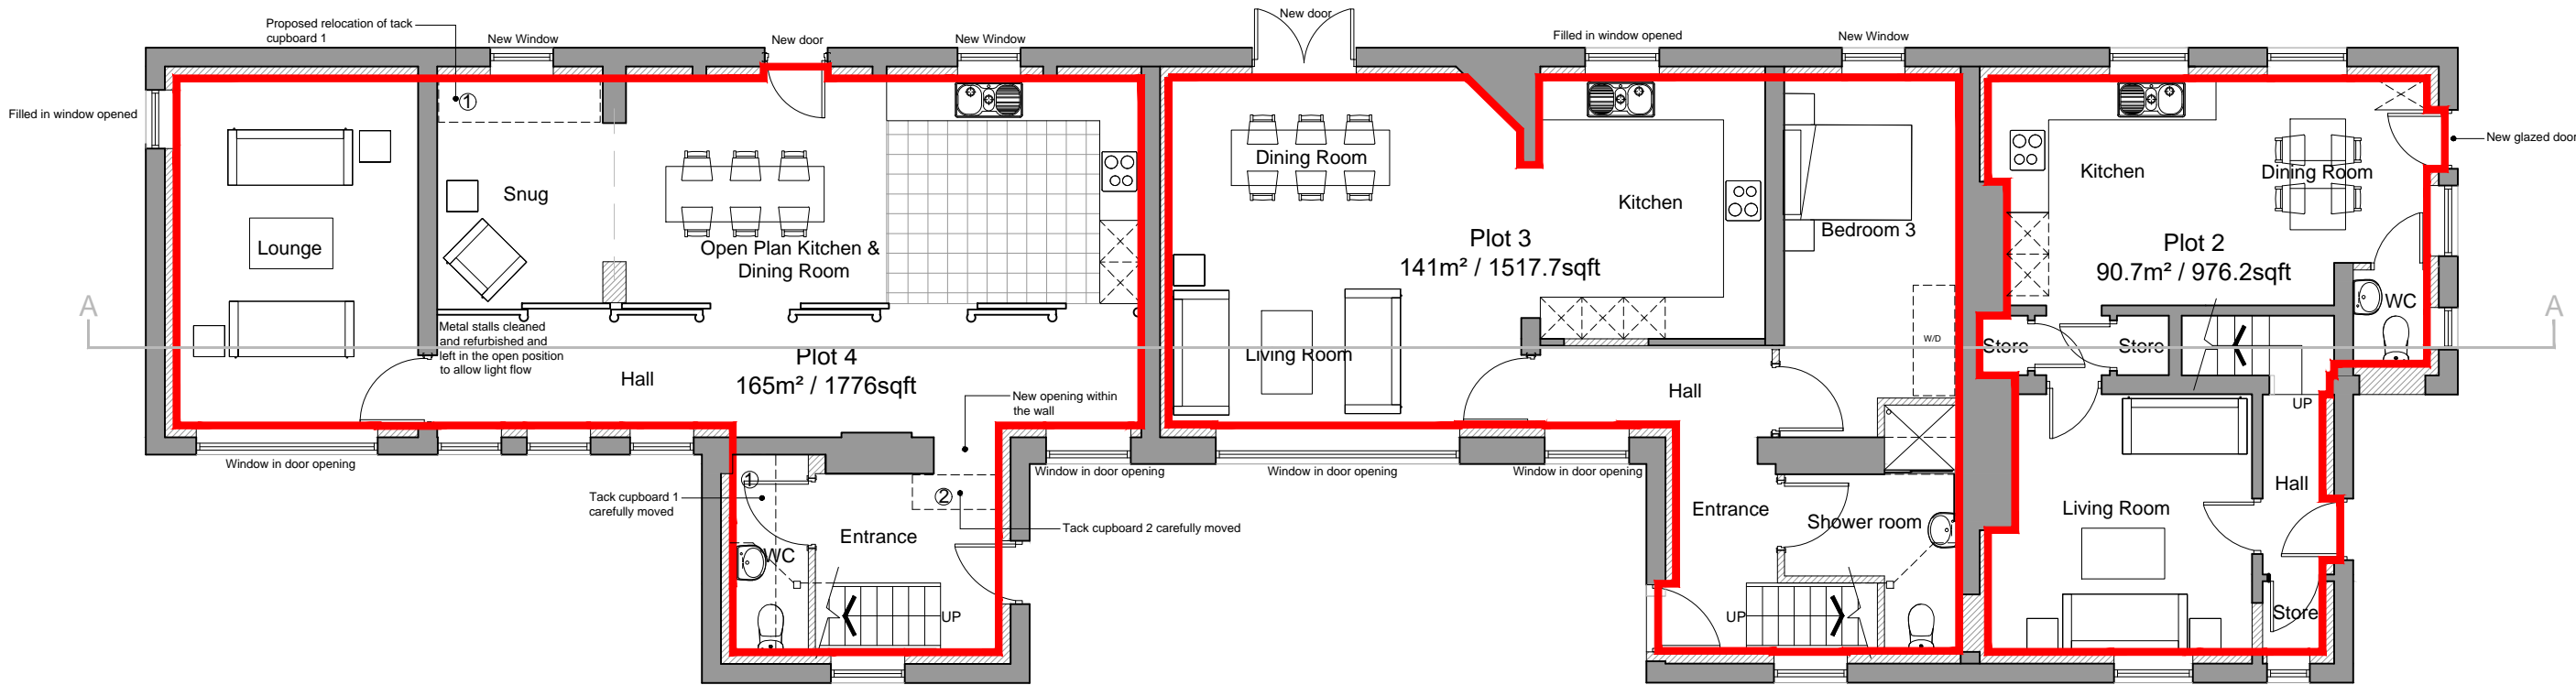

Ground Floor plan

A Plot 4 front door position amended and entrance room reconfigured 25/07/16 YA

Status Planning

Project
Harthill Estate, Beechley House,
Calderstones, Liverpool

Client
Redrow Homes Limited

Drawing
Stables Proposed Ground Floor

Date	Project No	Drawing Number
17.06.16	0553	PL-25A

Scale (A3 Sheet)	
1:100	
Drawn By	
YA	
Checked By	
GE	

w www.eas-limited.co.uk e admin@eas-limited.co.uk
2 Riverside Way, Whitehall Waterfront, Whitehall Road LEEDS, LS1 4EH t 0113 819 8041
78-80 St John Street, Clerkenwell, LONDON, EC1M 4EG t 020 7549 8074