


Do not scale from this drawing.
If in doubt, ask.
This drawing is the property of ica and must
not be copied, reproduced or disclosed
without written permission.

revisions:

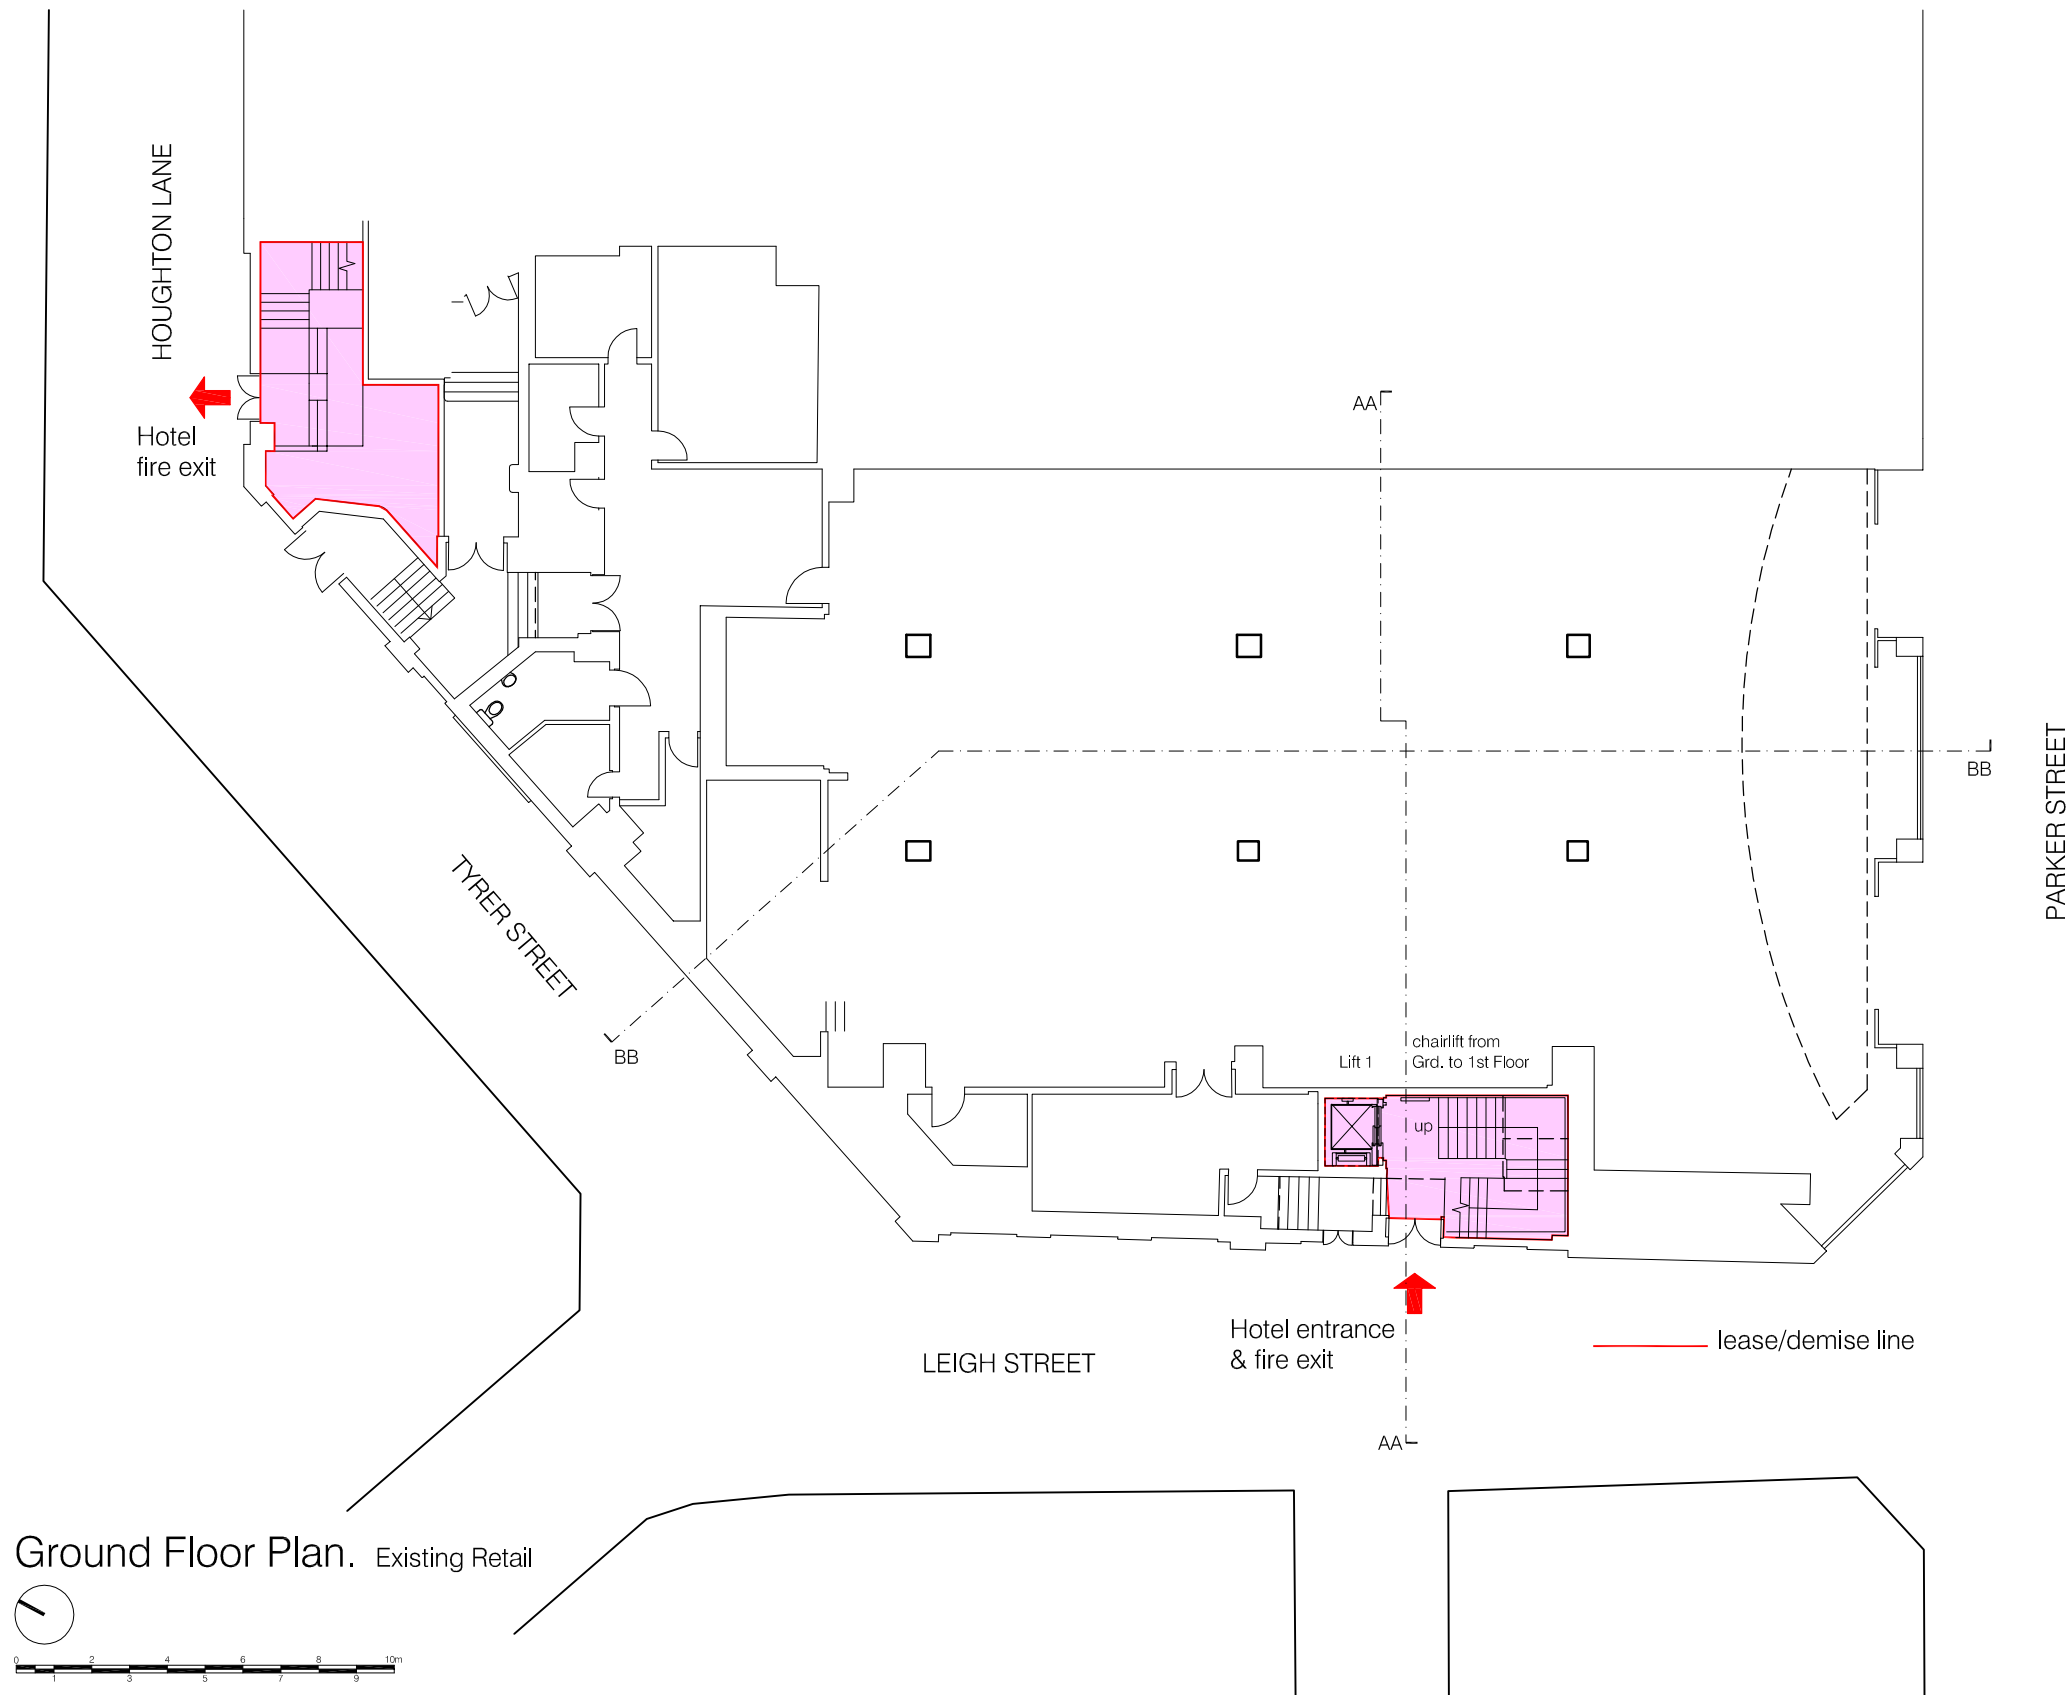

Area Schedule (for planning purposes) :

134 Bedrooms

Overall GIFA's (including lightwell)

Ground Floor	79m2
First Floor	79m2
Second Floor	773m2
Third Floor	771m2
Fourth Floor	765m2
Fifth Floor	775m2
Total	3,242m2

Net Bedroom areas only (inc. partitions)

Ground Floor	-
First Floor	-
Second Floor	494m2
Third Floor	485m2
Fourth Floor	496m2
Fifth Floor	425m2
Total	1,900m2



Ica Architects
2 Orbital Court, Peel Park, East Kilbride, G74 5PH
Tel +44 (0)1355 578 070 Fax +44 (0)1355 574 992
www.icaarchitects.com

Ica Architects Ltd
registered in Scotland company no 267727

project title:

Tune Hotels
11-17 Parker Street
Liverpool

drawing title:

Proposed Ground Floor Plan

Issue stage:

PLANNING

date:	drawn:	scale @ A3:
Jan 11	pmc	1:200

drawing number:	revision:
-----------------	-----------

361/PL300