




Side Elevation (inc FCT windows)

Scale 1:100

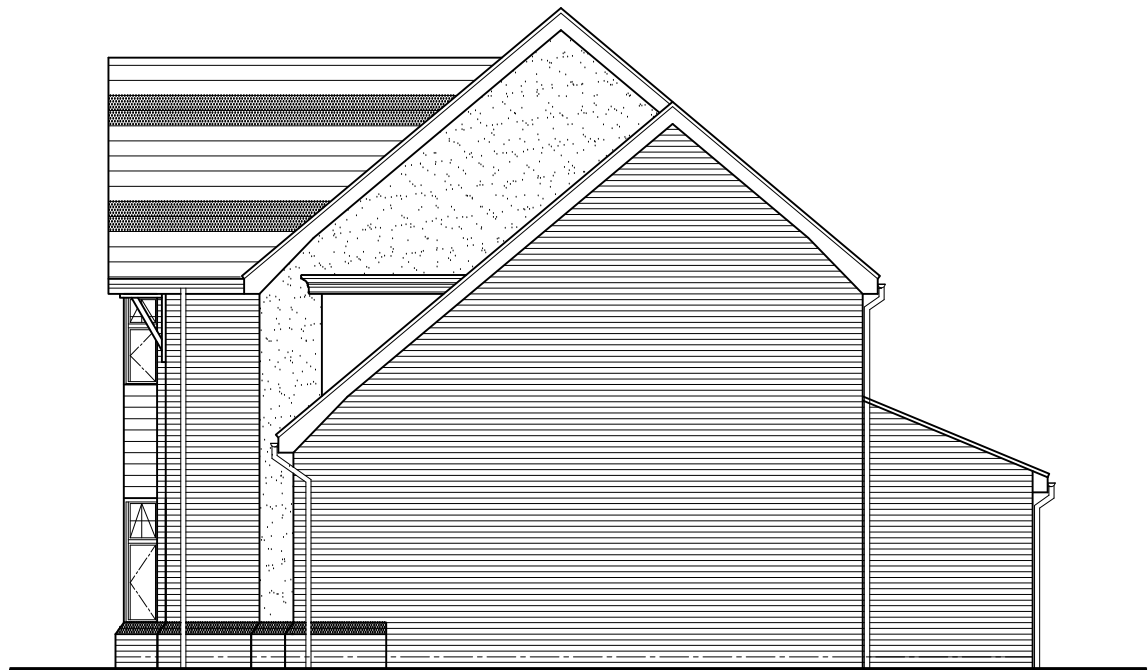

Side Elevation

Scale 1:100



Front Elevation

Scale 1:100




Rear Elevation

Scale 1:100

Feature tile banding to selected plots only; refer to site specific materials schedule.

The Paddington	
Old Ref :	-
Gross Area :	1827
Ground Floor :	817 sqft
First Floor :	1010 sqft
Circulation :	136 sqft
Net to Gross	7.50%
All Areas and dimensions are taken to STRUCTURAL FINISH.	

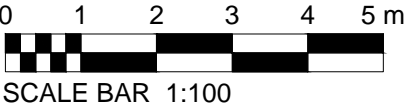

The Paddington

(1827sqft)





COUNTRYSIDE
Places People Love

Countryside Properties (UK) Limited
Regeneration North
600 Lakeside Drive
Centre Park
Warrington WA1 1RW
Tel: 01925 248900 Fax: 01925 248901
www.countryside-properties.com

site: **Countryside Properties
Regeneration North
2014 Range**

title: **The Paddington
Elevation 6.1 - Brick/Render**



FS 53054 ISO 9001:2008
EMS 61920 ISO 14001:2004

drawn by: **GWP**

checked: **-**

scale: **1:100**
@A3

date: **Oct 2013**

drawing no: **PADD(14)-6.1**

sheet no: **Sheet 1 of 1**

revision: