
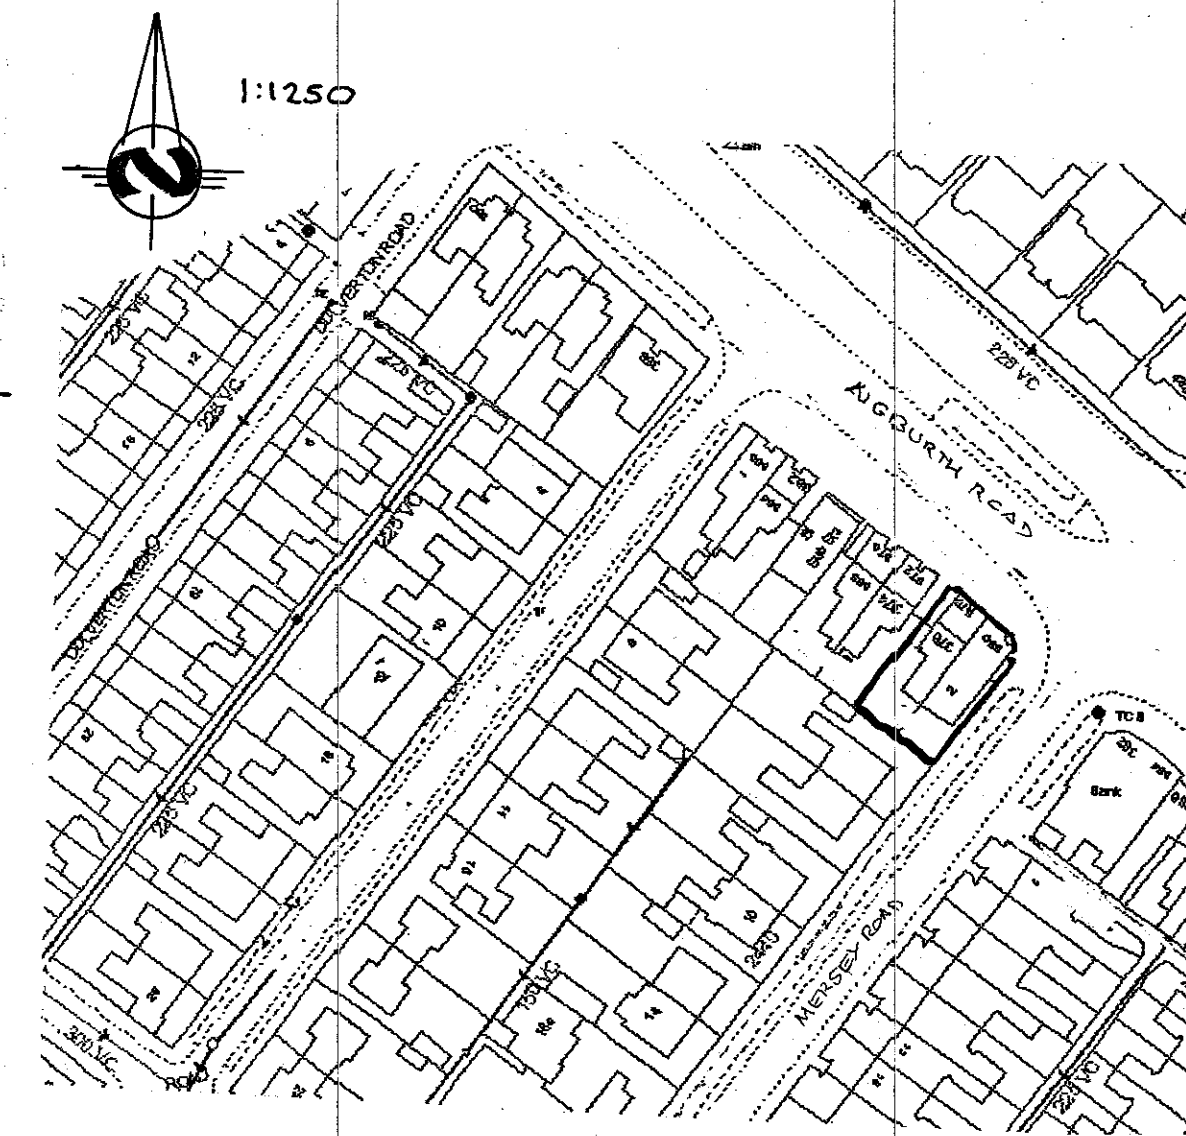


FIRST

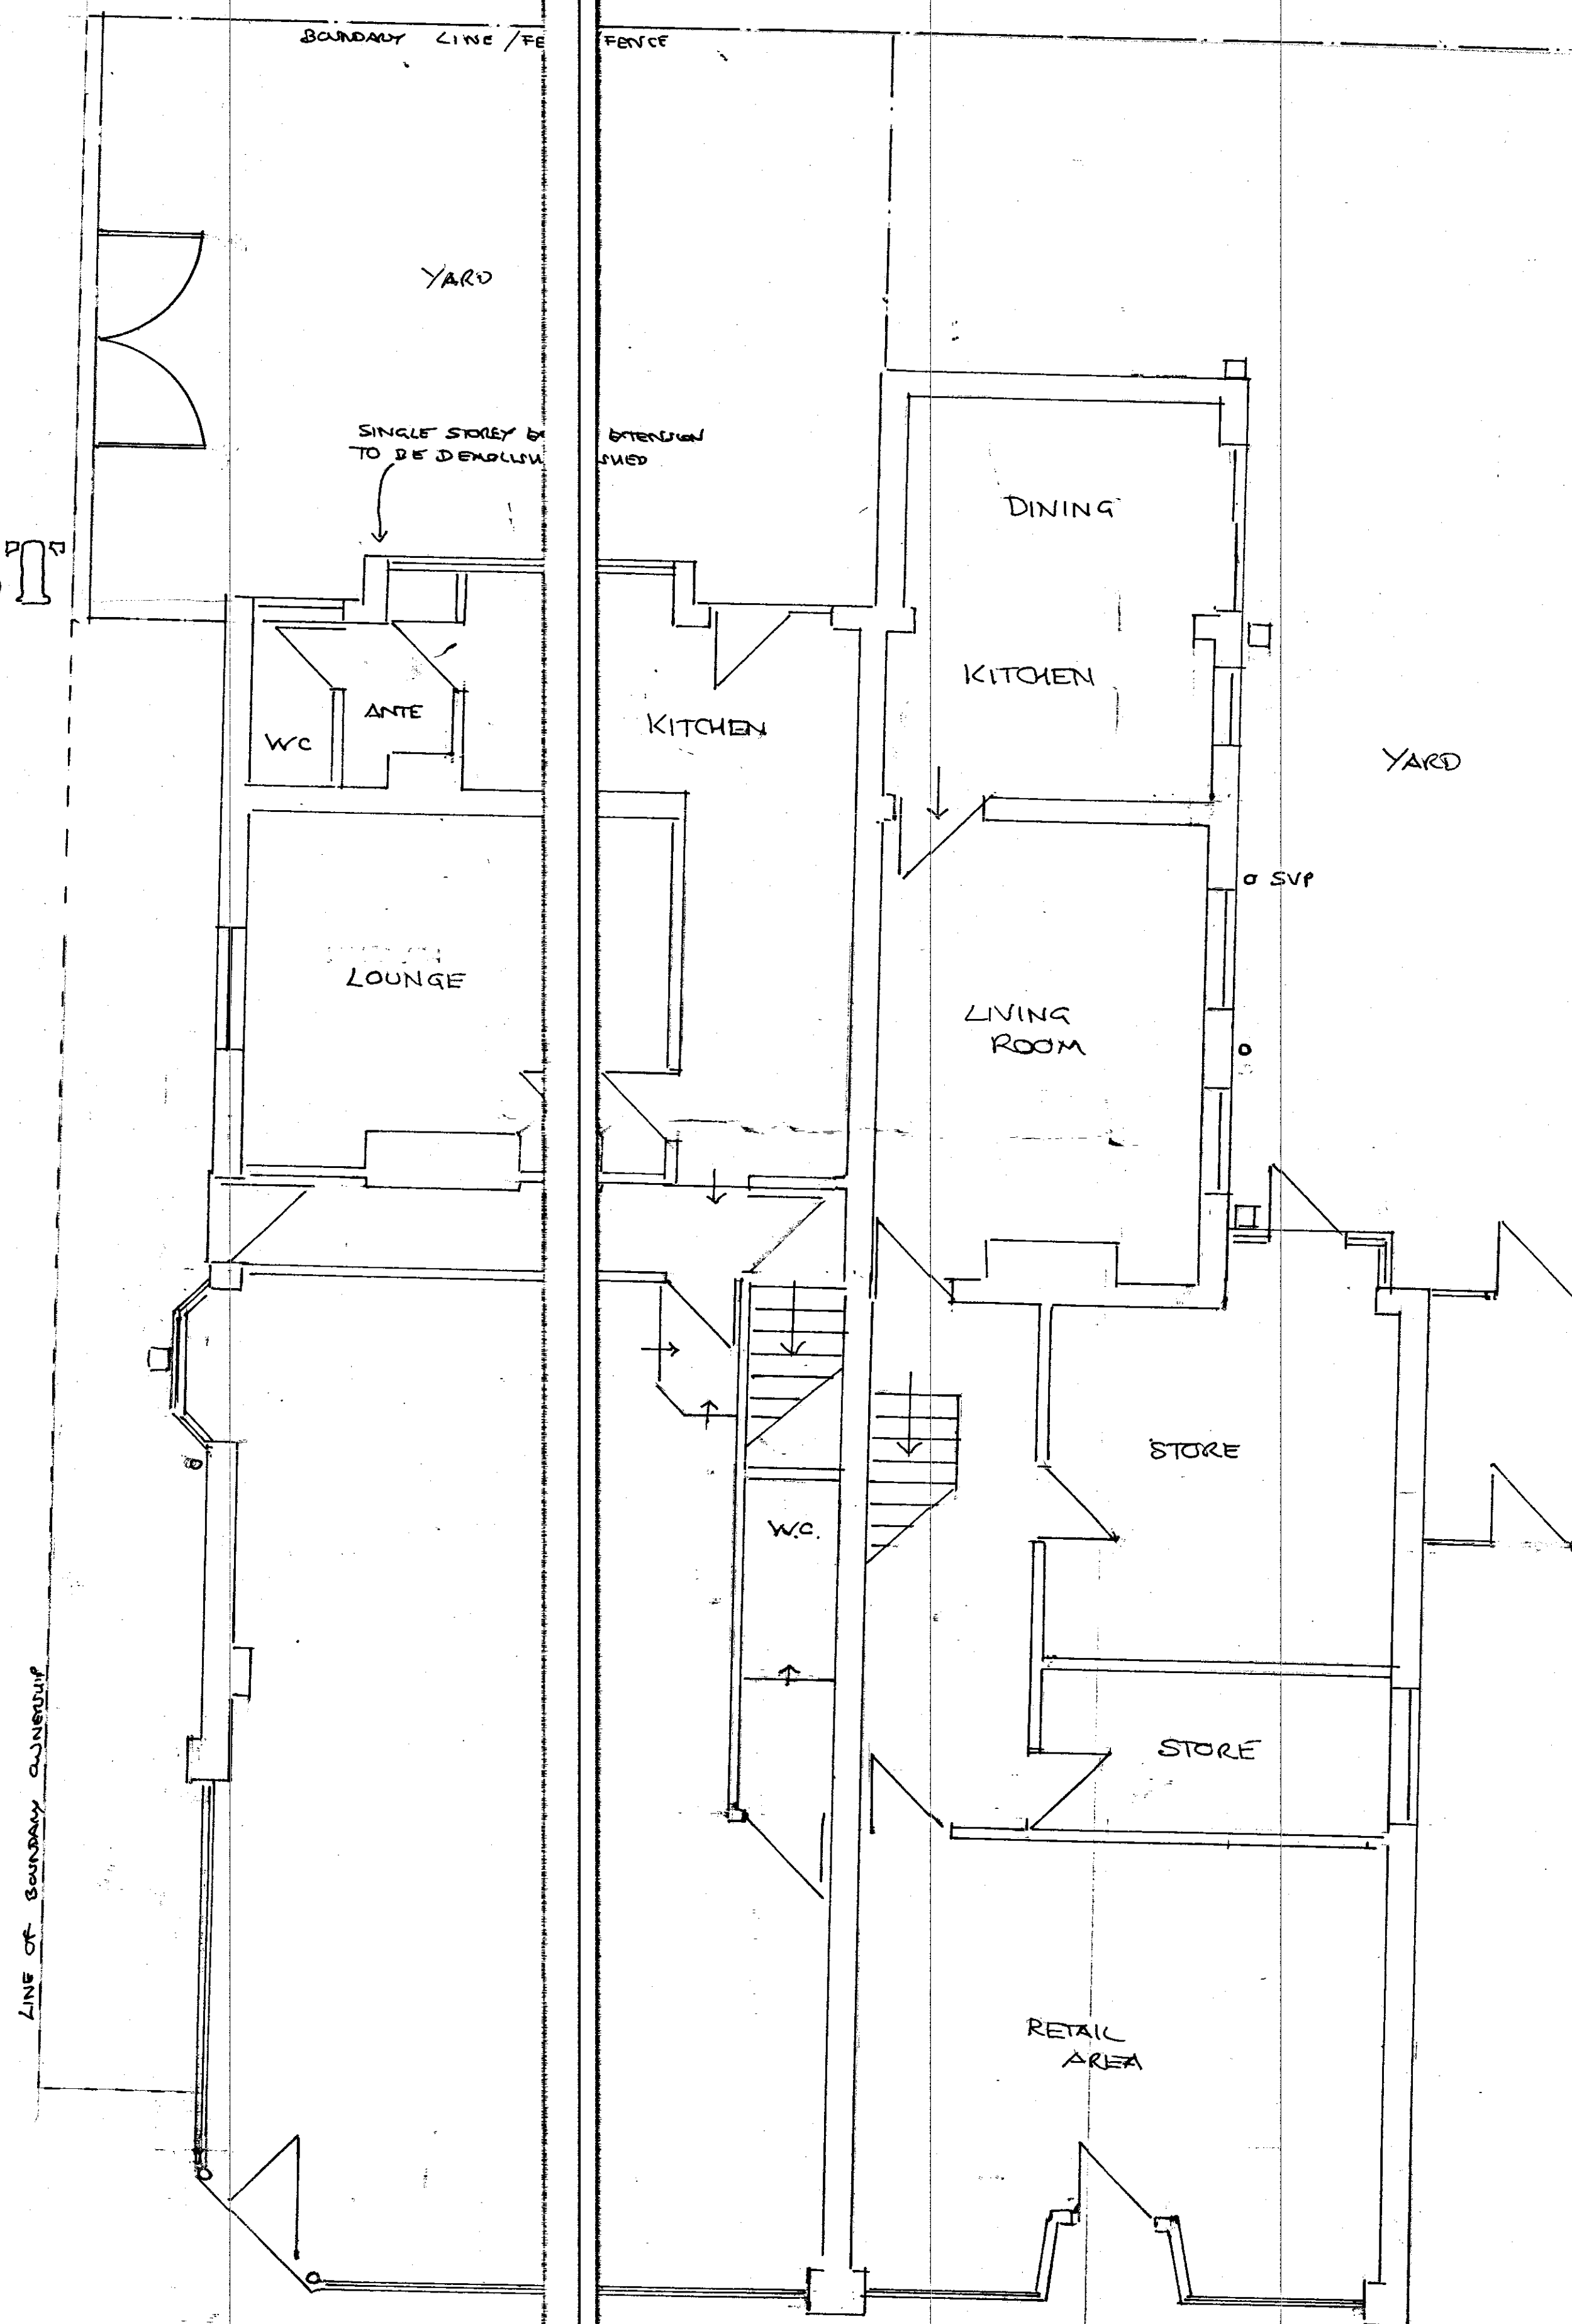

GROUND

3F .0563

25 FEB 2013

CLIENT
MR. S. BYRNE

SCHEME
EXTENSION S AT REAR
FOR SEPARATE ACCESS TO FLATS
AND NEW STORE ROOM AND
FAT

ADDRESS
378, 380 AIGBURN ROAD
AIGBURN
LIVERPOOL L17 6AE

DRAWING NUMBER	AS 903	REV
EXISTING FLOOR PLANS		
DATE	MAY 2012	DRAWN
SCALE	1:50	CHECKED