




EXISTING REAR ELEVATION

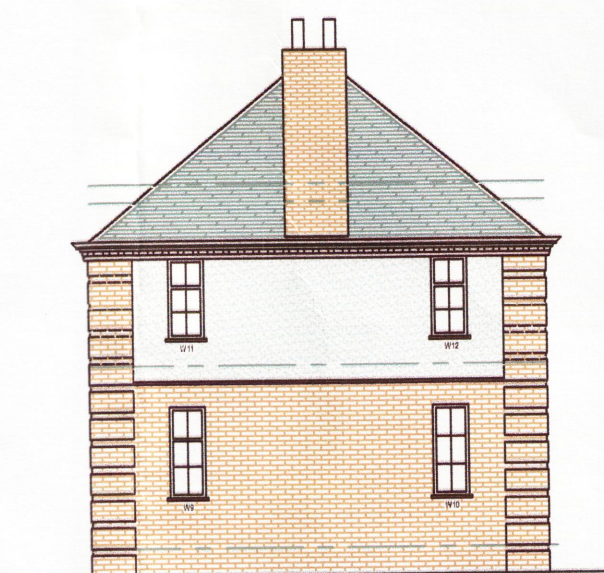

EXISTING SIDE ELEVATION



EXISTING FRONT ELEVATION

#### GENERAL NOTES


1. THIS DRAWING AND THE INFORMATION CONTAINED IS CONFIDENTIAL AND IS THE PROPERTY OF CRANLEIGH DESIG CONSULTANTS LTD. IT IS ISSUED ON THE CONDITION THAT IT SHALL NOT BE REPRODUCED, COPIED OR PASSED TO THIRD PARTIES WITHOUT THE WRITTEN APPROVAL OF CRANLEIGH DESIGN CONSULTANTS LTD.
2. DO NOT SCALE OFF THIS DRAWING.
3. ALL INDISCREPANCIES FOUND ON SITE SHALL BE BROUGHT TO THE IMMEDIATE ATTENTION OF THE ENGINEER.

FENESTRATION CHANGES TO THE PROPERTY'S 3 ELEVATIONS ARE TO BE INDIVIDUALLY PHOTOGRAPHED, MEASURED AND ALL FEATURES RECORDED BY THE WINDOW CONTRACTOR AND ARE TO BE DUPLICATED WITHIN THE NEW RESIDENCE 9 WINDOW SYSTEM

RESIDENCE 9 GEORGIAN BARS WILL BE INSTALLED INTERNALLY AND EXTERNALLY. TO MATCH EXISTING STYLE.




PROPOSED FRONT ELEVATION

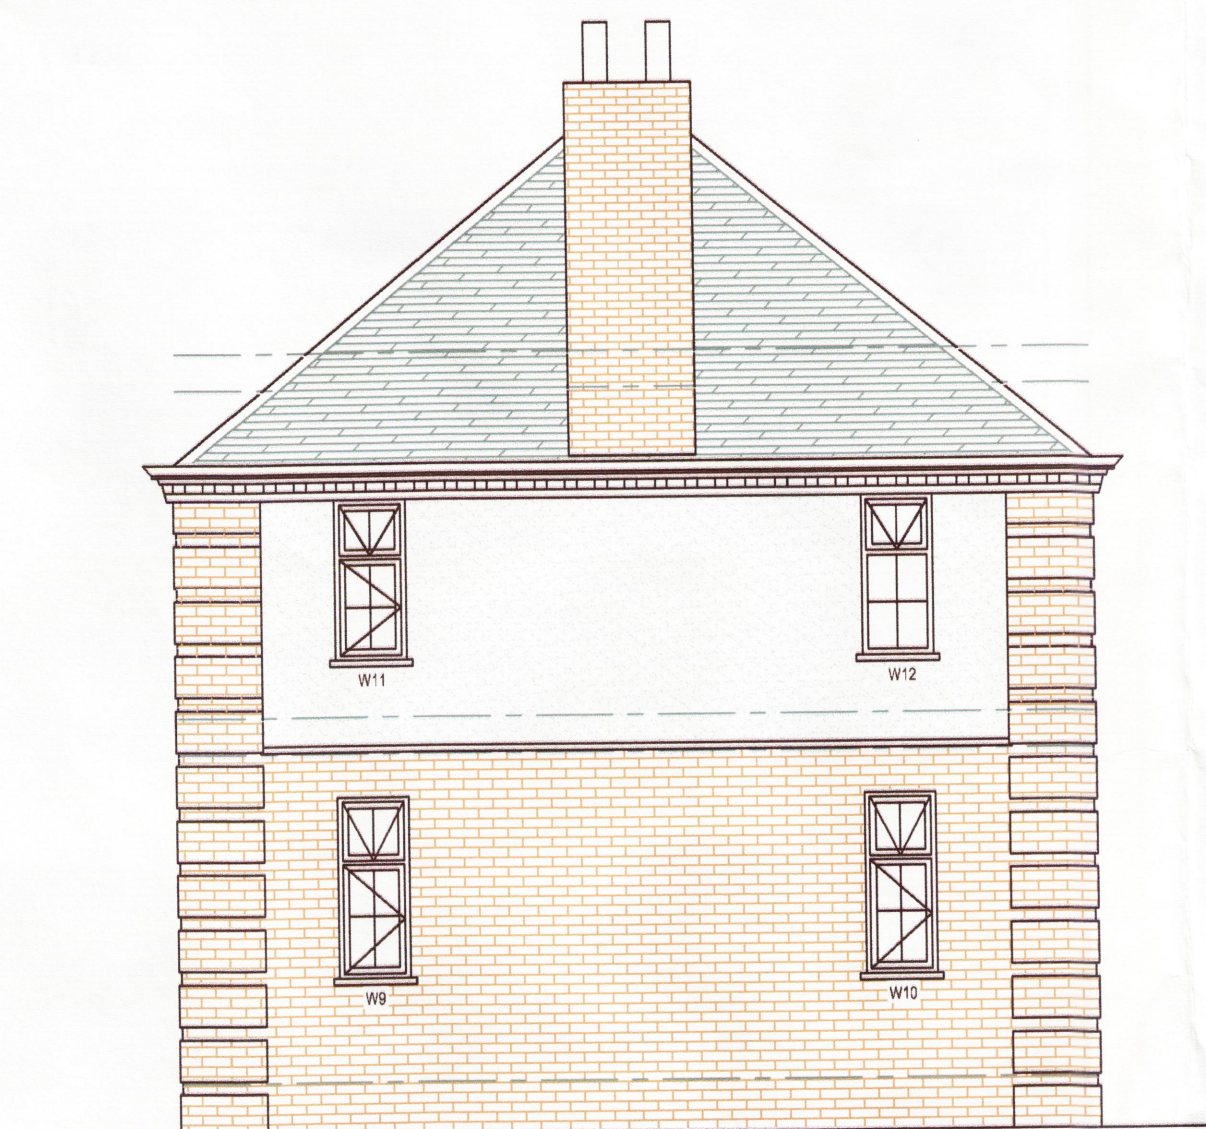


PROPOSED SIDE ELEVATION




PROPOSED REAR ELEVATION

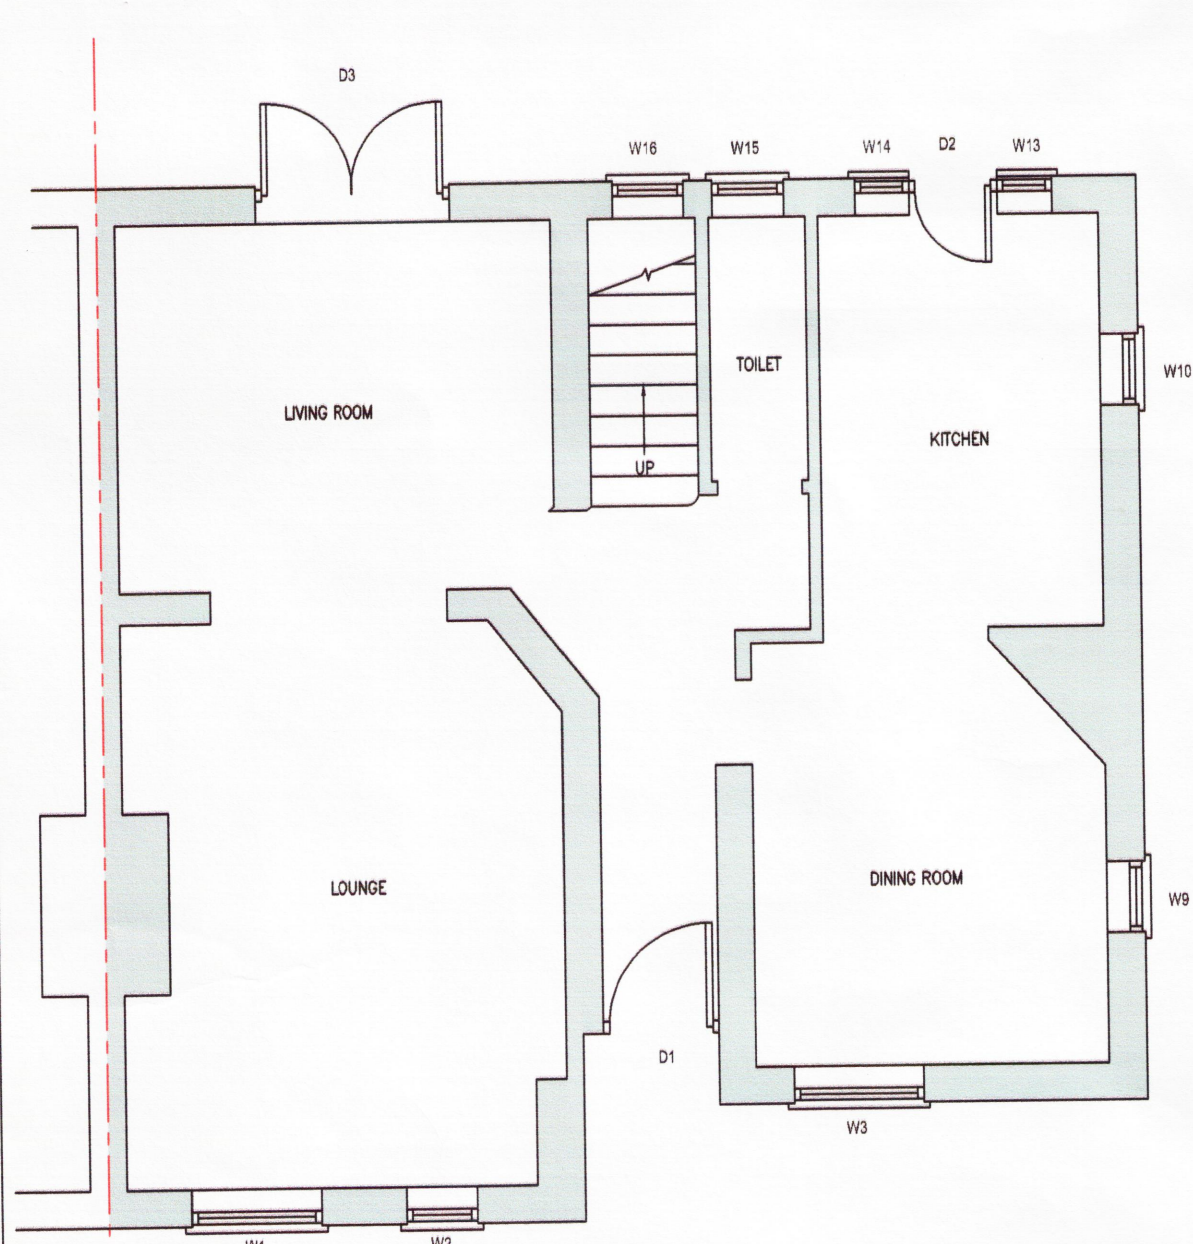


PROPOSED GROUND FLOOR PLAN

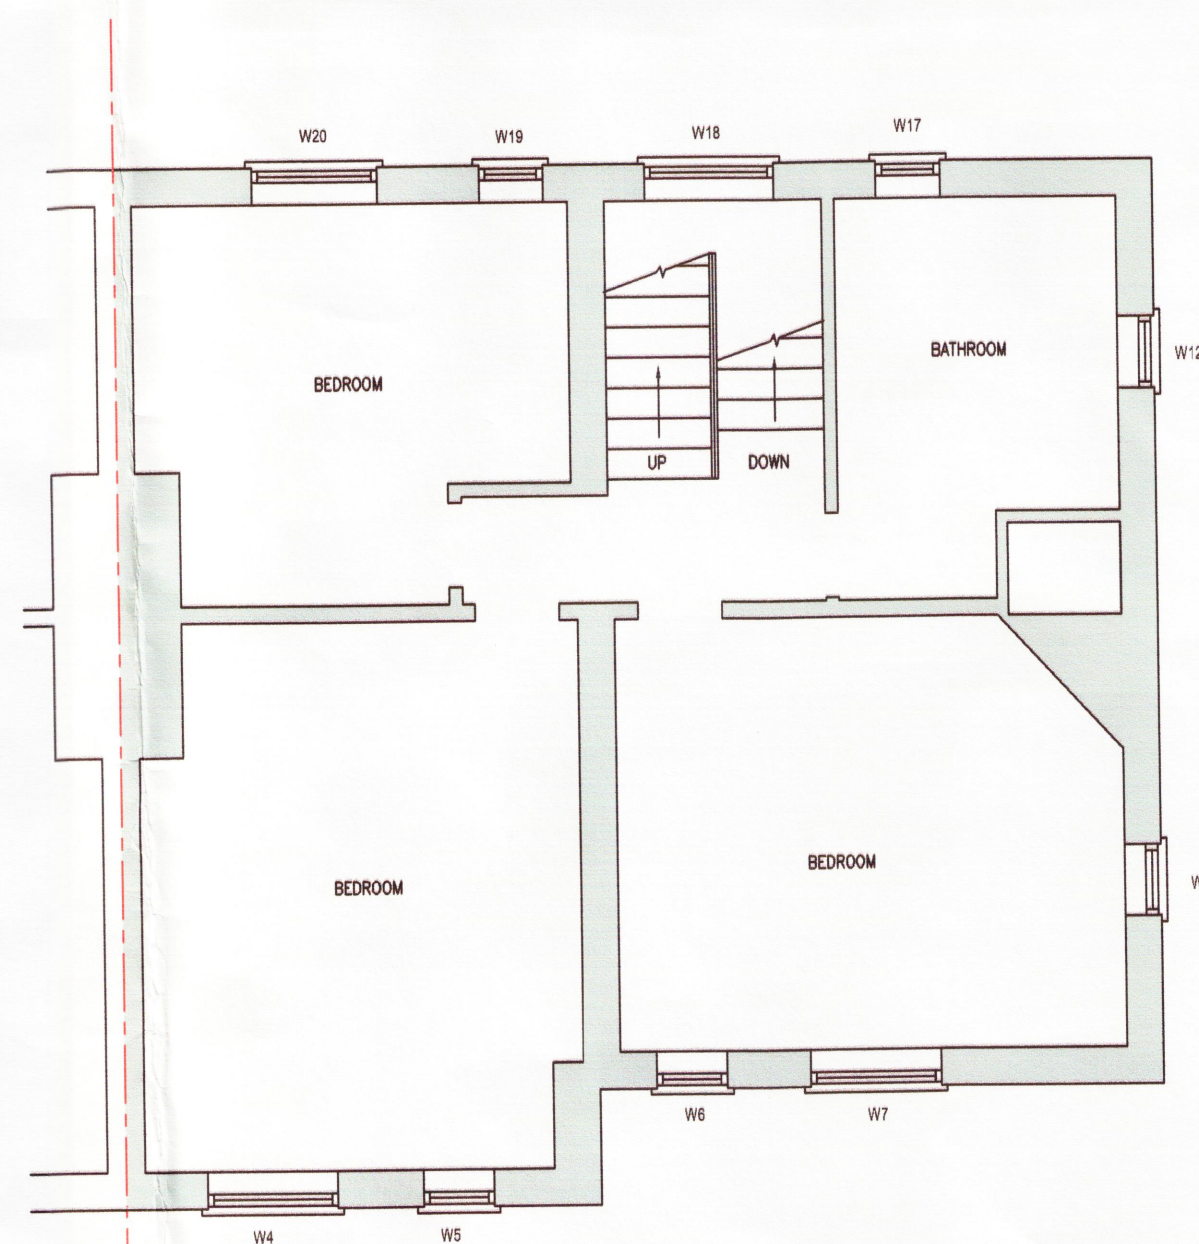

PROPOSED FIRST FLOOR PLAN

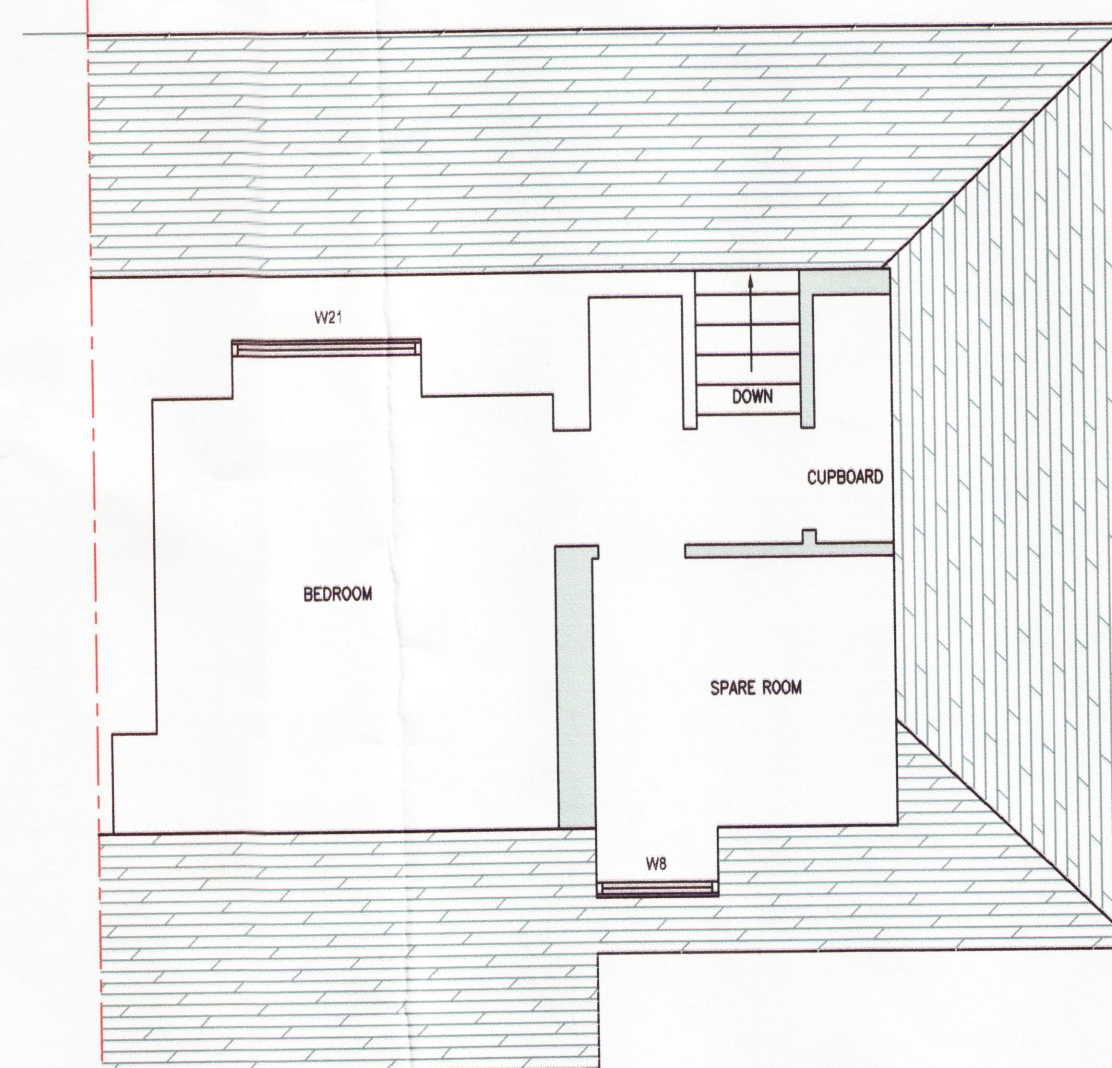

PROPOSED SECOND FLOOR PLAN

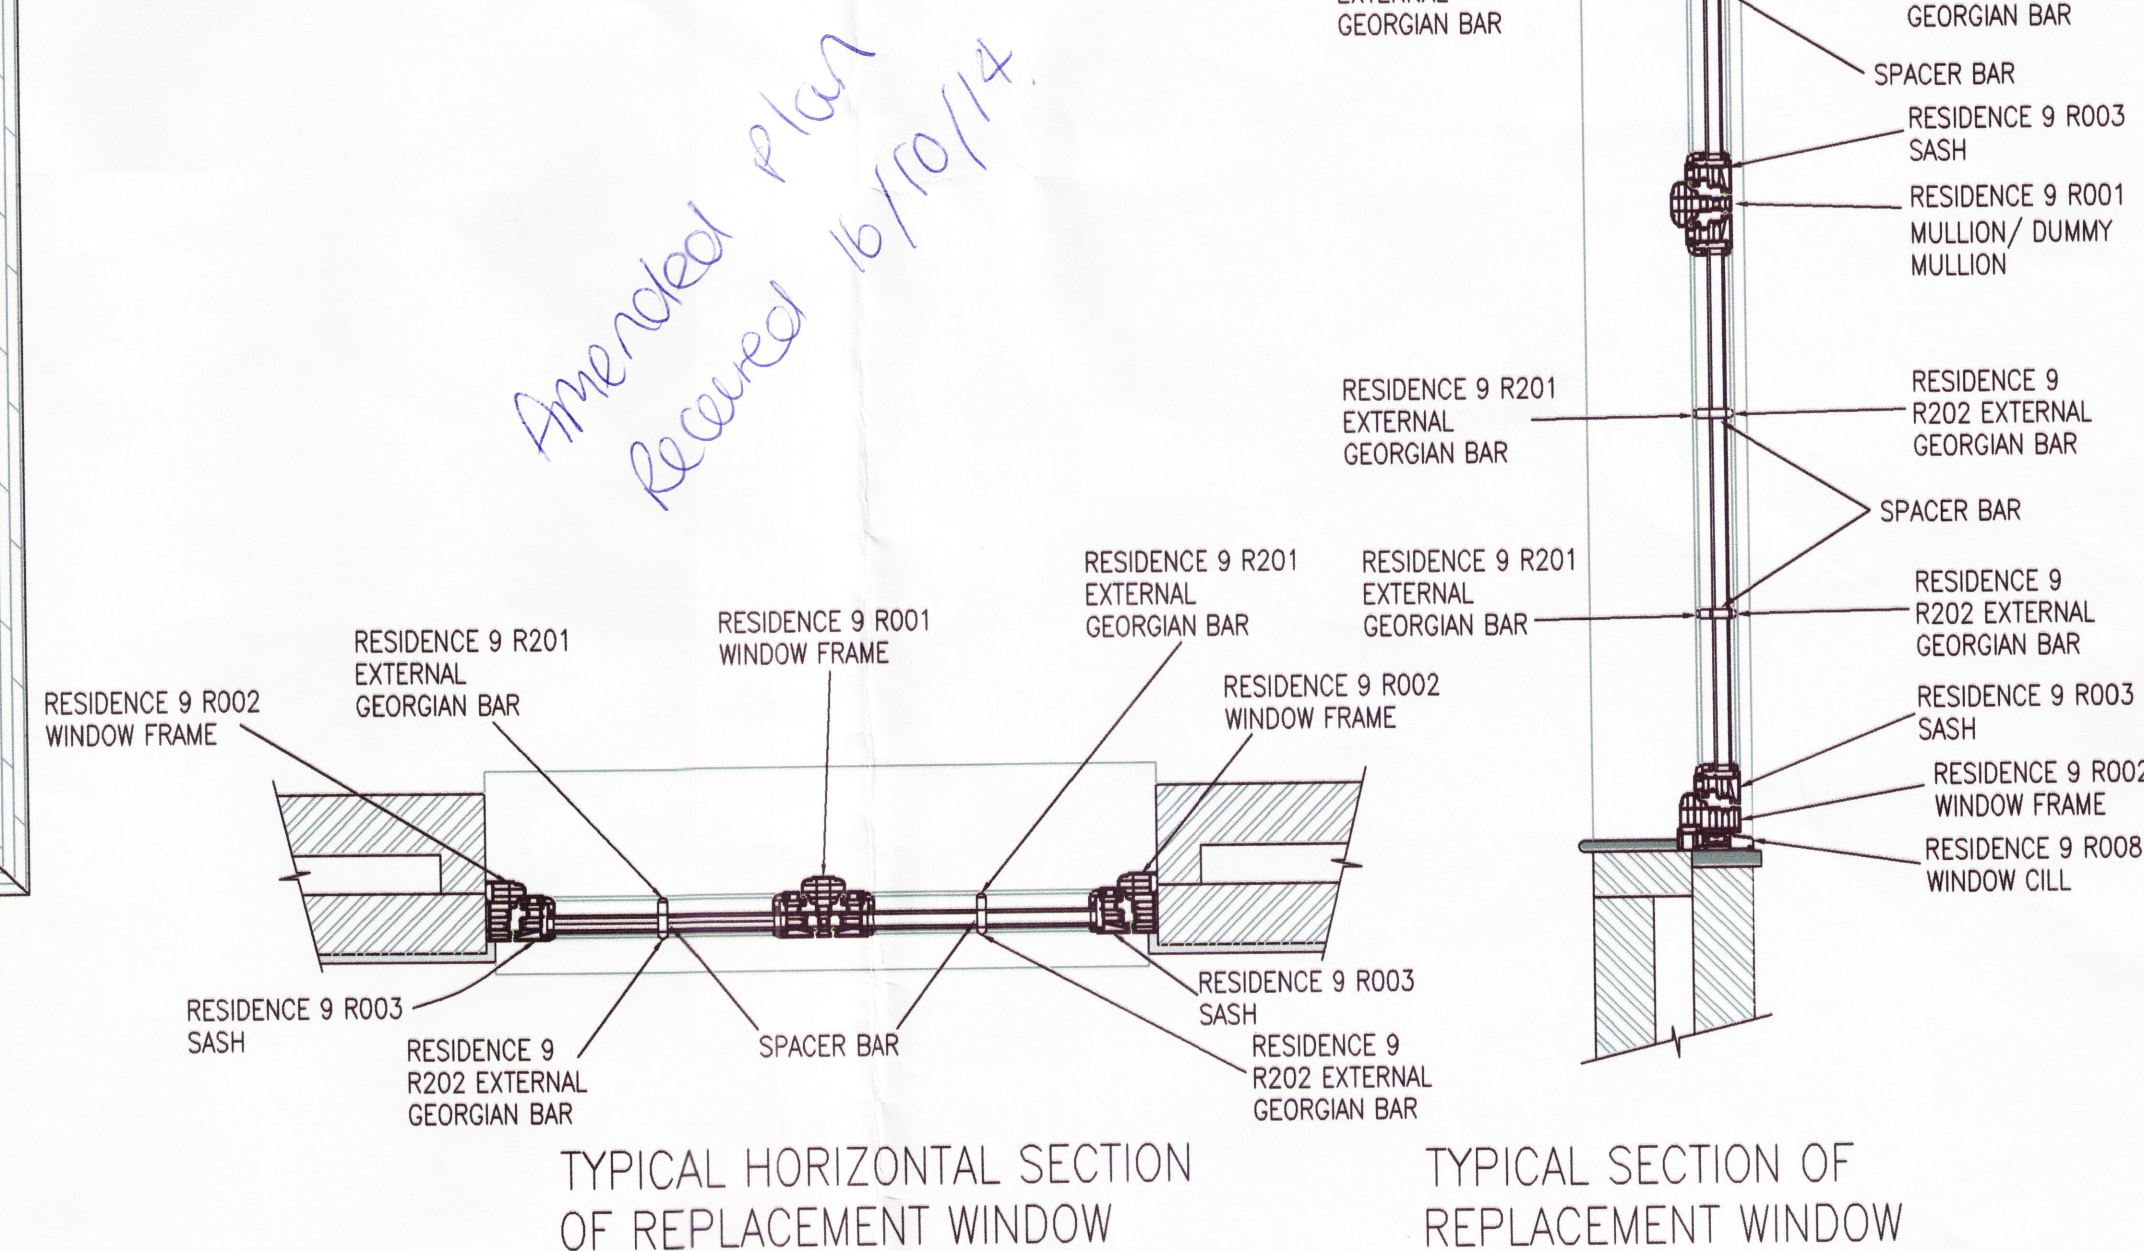

NO.	DATE	REVISIONS	CK. BY
A	2/8/14	MODIFIED WINDOW SECTION DETAIL ADDED AS REQUESTED BY PLANNERS	
B	24/9/14	WINDOW HORIZONTAL SECTION DETAIL ADDED	
C	15/10/14	SPACER BAR ADDED TO SECTION AND PLAN	

CLIENT	MR AND MRS ELLINAS, 133 THINGWALL ROAD
PROJECT	PLANNING PERMISSION FOR FENESTRATION CHANGES

DRAWN BY:	
SCALE 1:50 / 1:100	
DATE 07/03/2014	
CHECKED	

**Cranleigh Design Consultants Ltd**  
Civil & Structural Engineers • Project Management • Domestic & Commercial  
Eaton Place, 114 Washway Road, Sale, Manchester, M33 7RF  
Tel. 0161 776 4929 E-mail. info@cranleighdc.com

DRAWING NO.  
CDC10-  
REV C