




GROUND FLOOR PLAN - 1:50

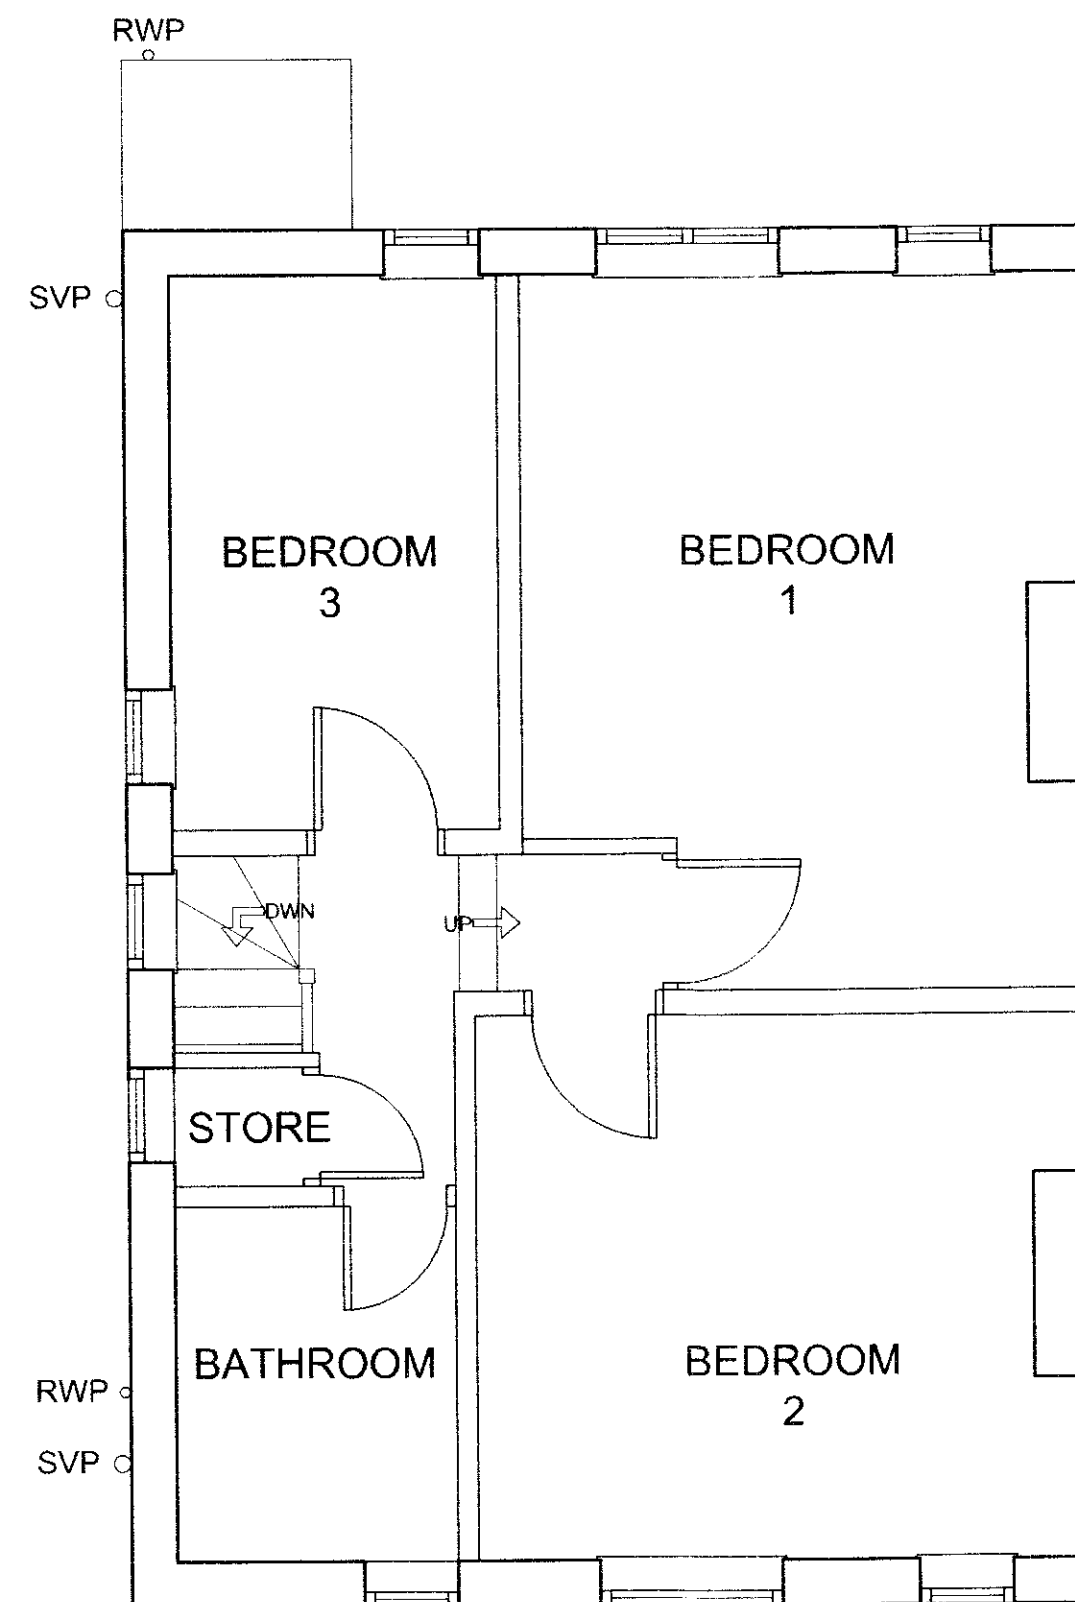

FIRST FLOOR PLAN - 1:50

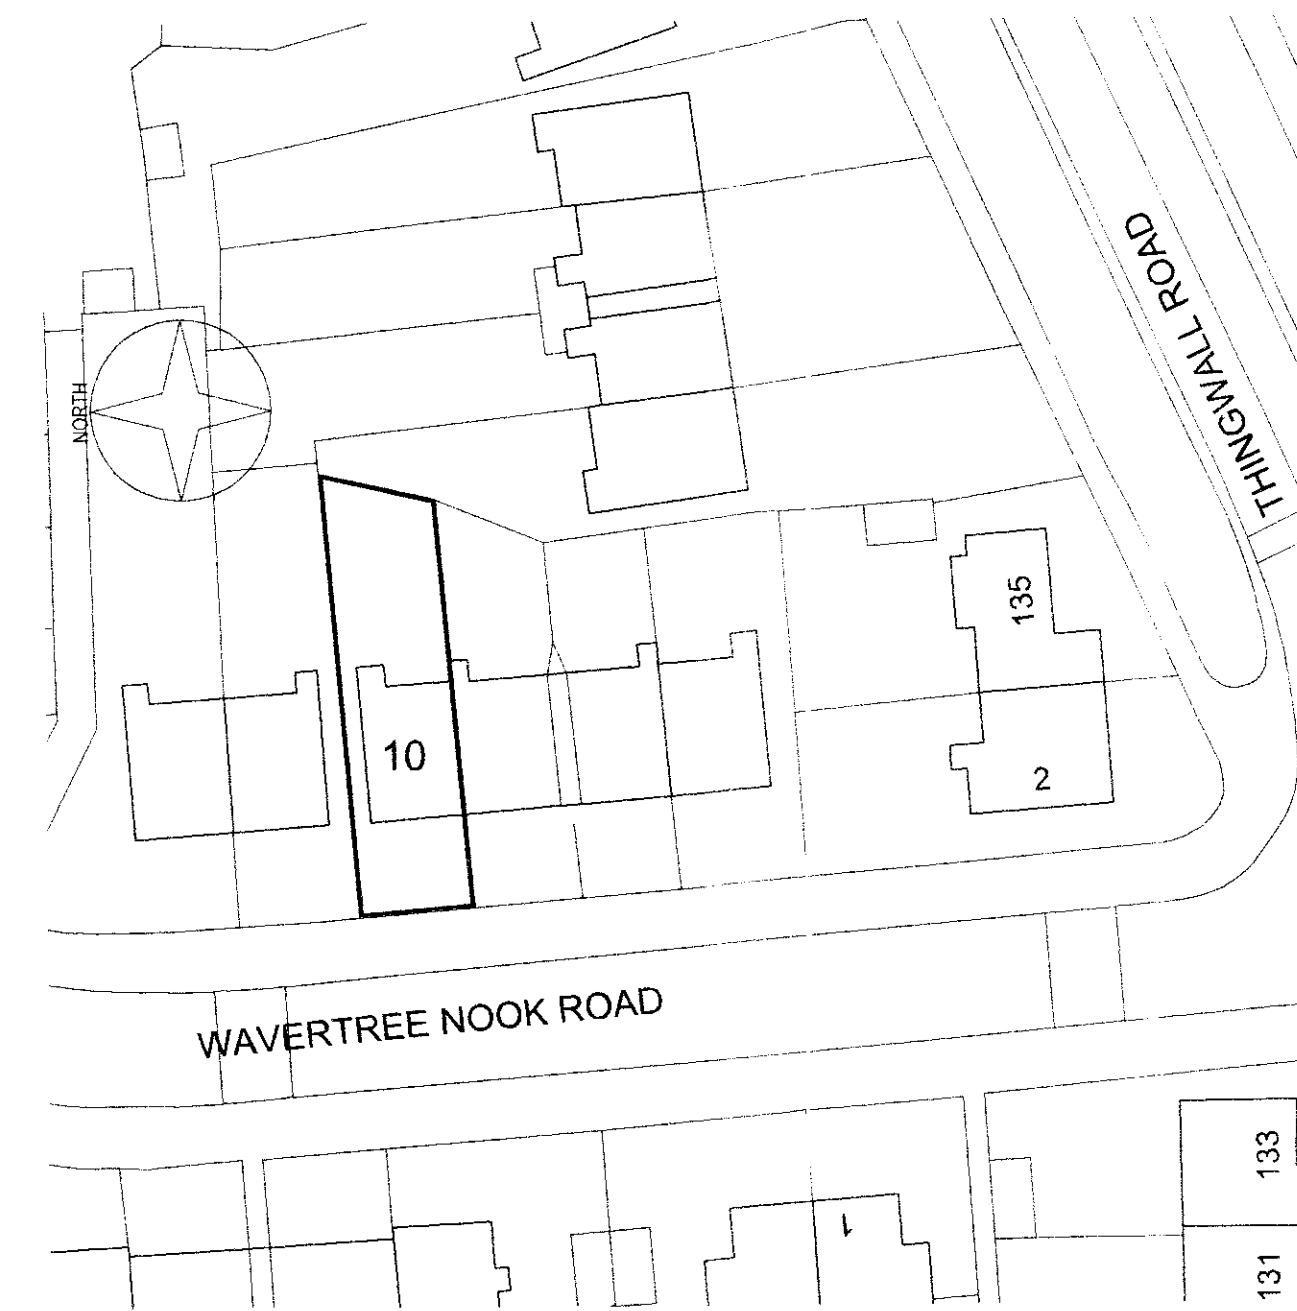

SITE PLAN - 1:500

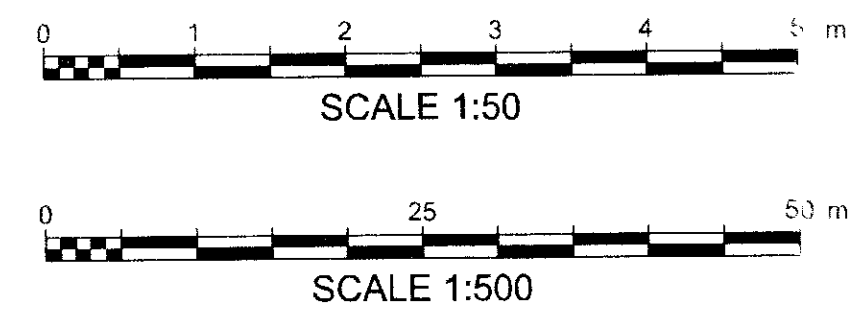

FRONT ELEVATION - 1:50



SIDE ELEVATION - 1:50



REAR ELEVATION - 1:50

| | | | |
|---|---------------------------|-----------------|----------|
| A | Amendment to front window | RW | 23/07/13 |
| REV | AMENDMENTS | BY | DATE |
| PROJECT | | | |
| 10 WAVERTREE NOOK ROAD LIVERPOOL L15 7LQ | | | |
| CLIENT ALEX MORTON | | | |
| TITLE PROPOSED PLANS & ELEVATIONS | | | |
| DRAWN R.WILD | | DATE 20/06/2013 | |
| CHECKED | | SCALE 1:50 | |
| APPROVED | | 1:500 | |
| HOWARD & SEDDON A.R.I.B.A. CHARTERED ARCHITECTS 64 WASHWAY ROAD, SALE, CHESHIRE M33 7RE. TEL No. 0161 - 973 8296 FAX No. 0161 - 962 3485 e-mail : admin@howardandseddon.co.uk | | | |
| JOB No. | | DRG No. | REVISION |
| 11,231 | | 04 | A |