


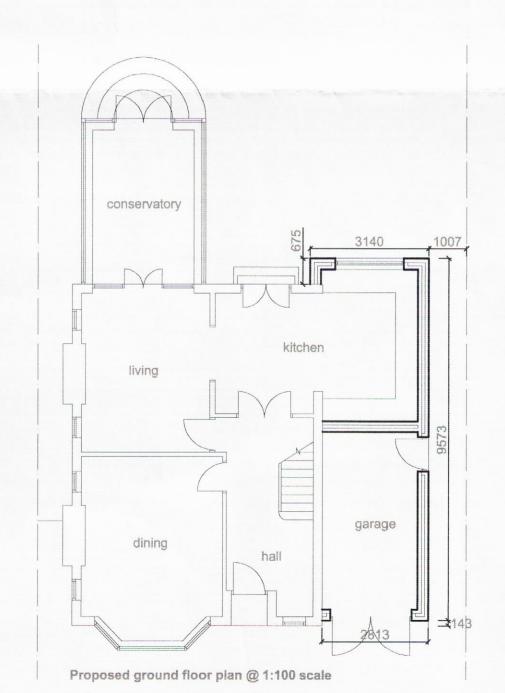





0 1m 2 3 4 5 6 7 8 9 10

Scale bar @ 1:100 scale



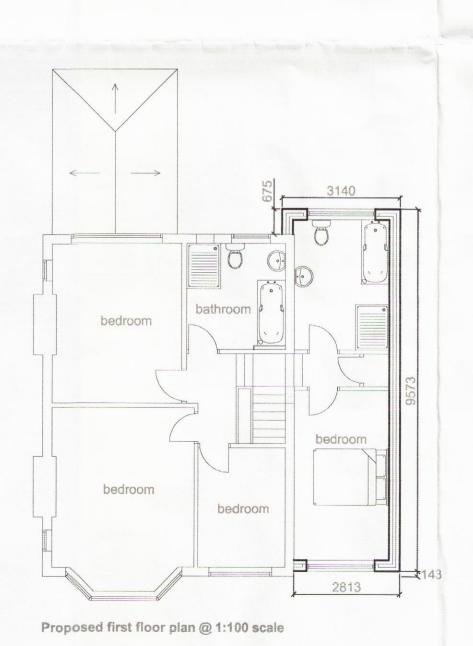

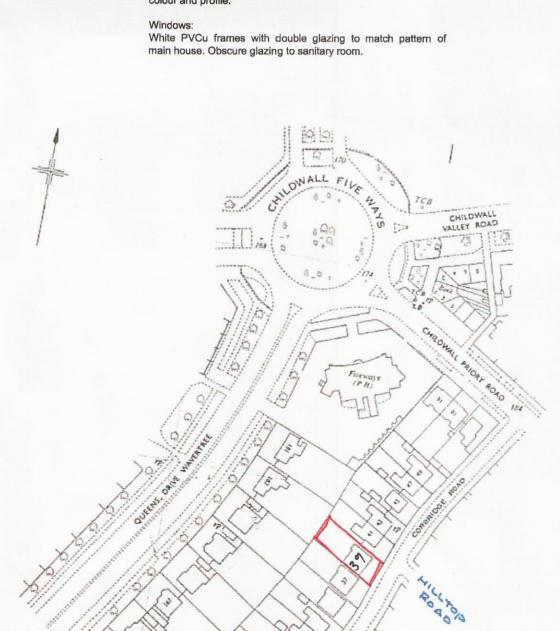




Brown Redland Renown (osa) interlocking roof tiles to new extension roof as shown hatched to match main roof.

Spar-dashed render built off brick plinth shown hatched to match existing. Mortar colour to match existing.

Facias, soffits and bargeboards:
All facias, soffits and bargeboards to be black PVCu to match main house.

Rainwater goods:

Black PVCu gutters and rainwater pipes to match existing colour and profile.

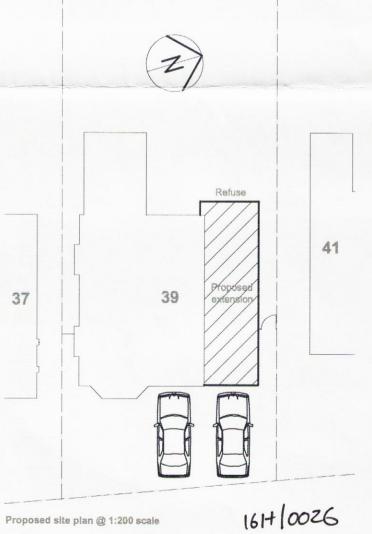

Proposed site plan @ 1:200 scale

24/12/15

PROPOSED TWO STOREY SIDE EXTENSION 39 CORBRIDGE ROAD LIVERPOOL, L16 7QN MR S CURRIE

PROPOSED PLANS & ELEVATIONS

Drawing Scale: 1:100 Date: November 2015 Drawing Number:

CR/261/2015

A2