


SITE PLAN - (As Proposed)

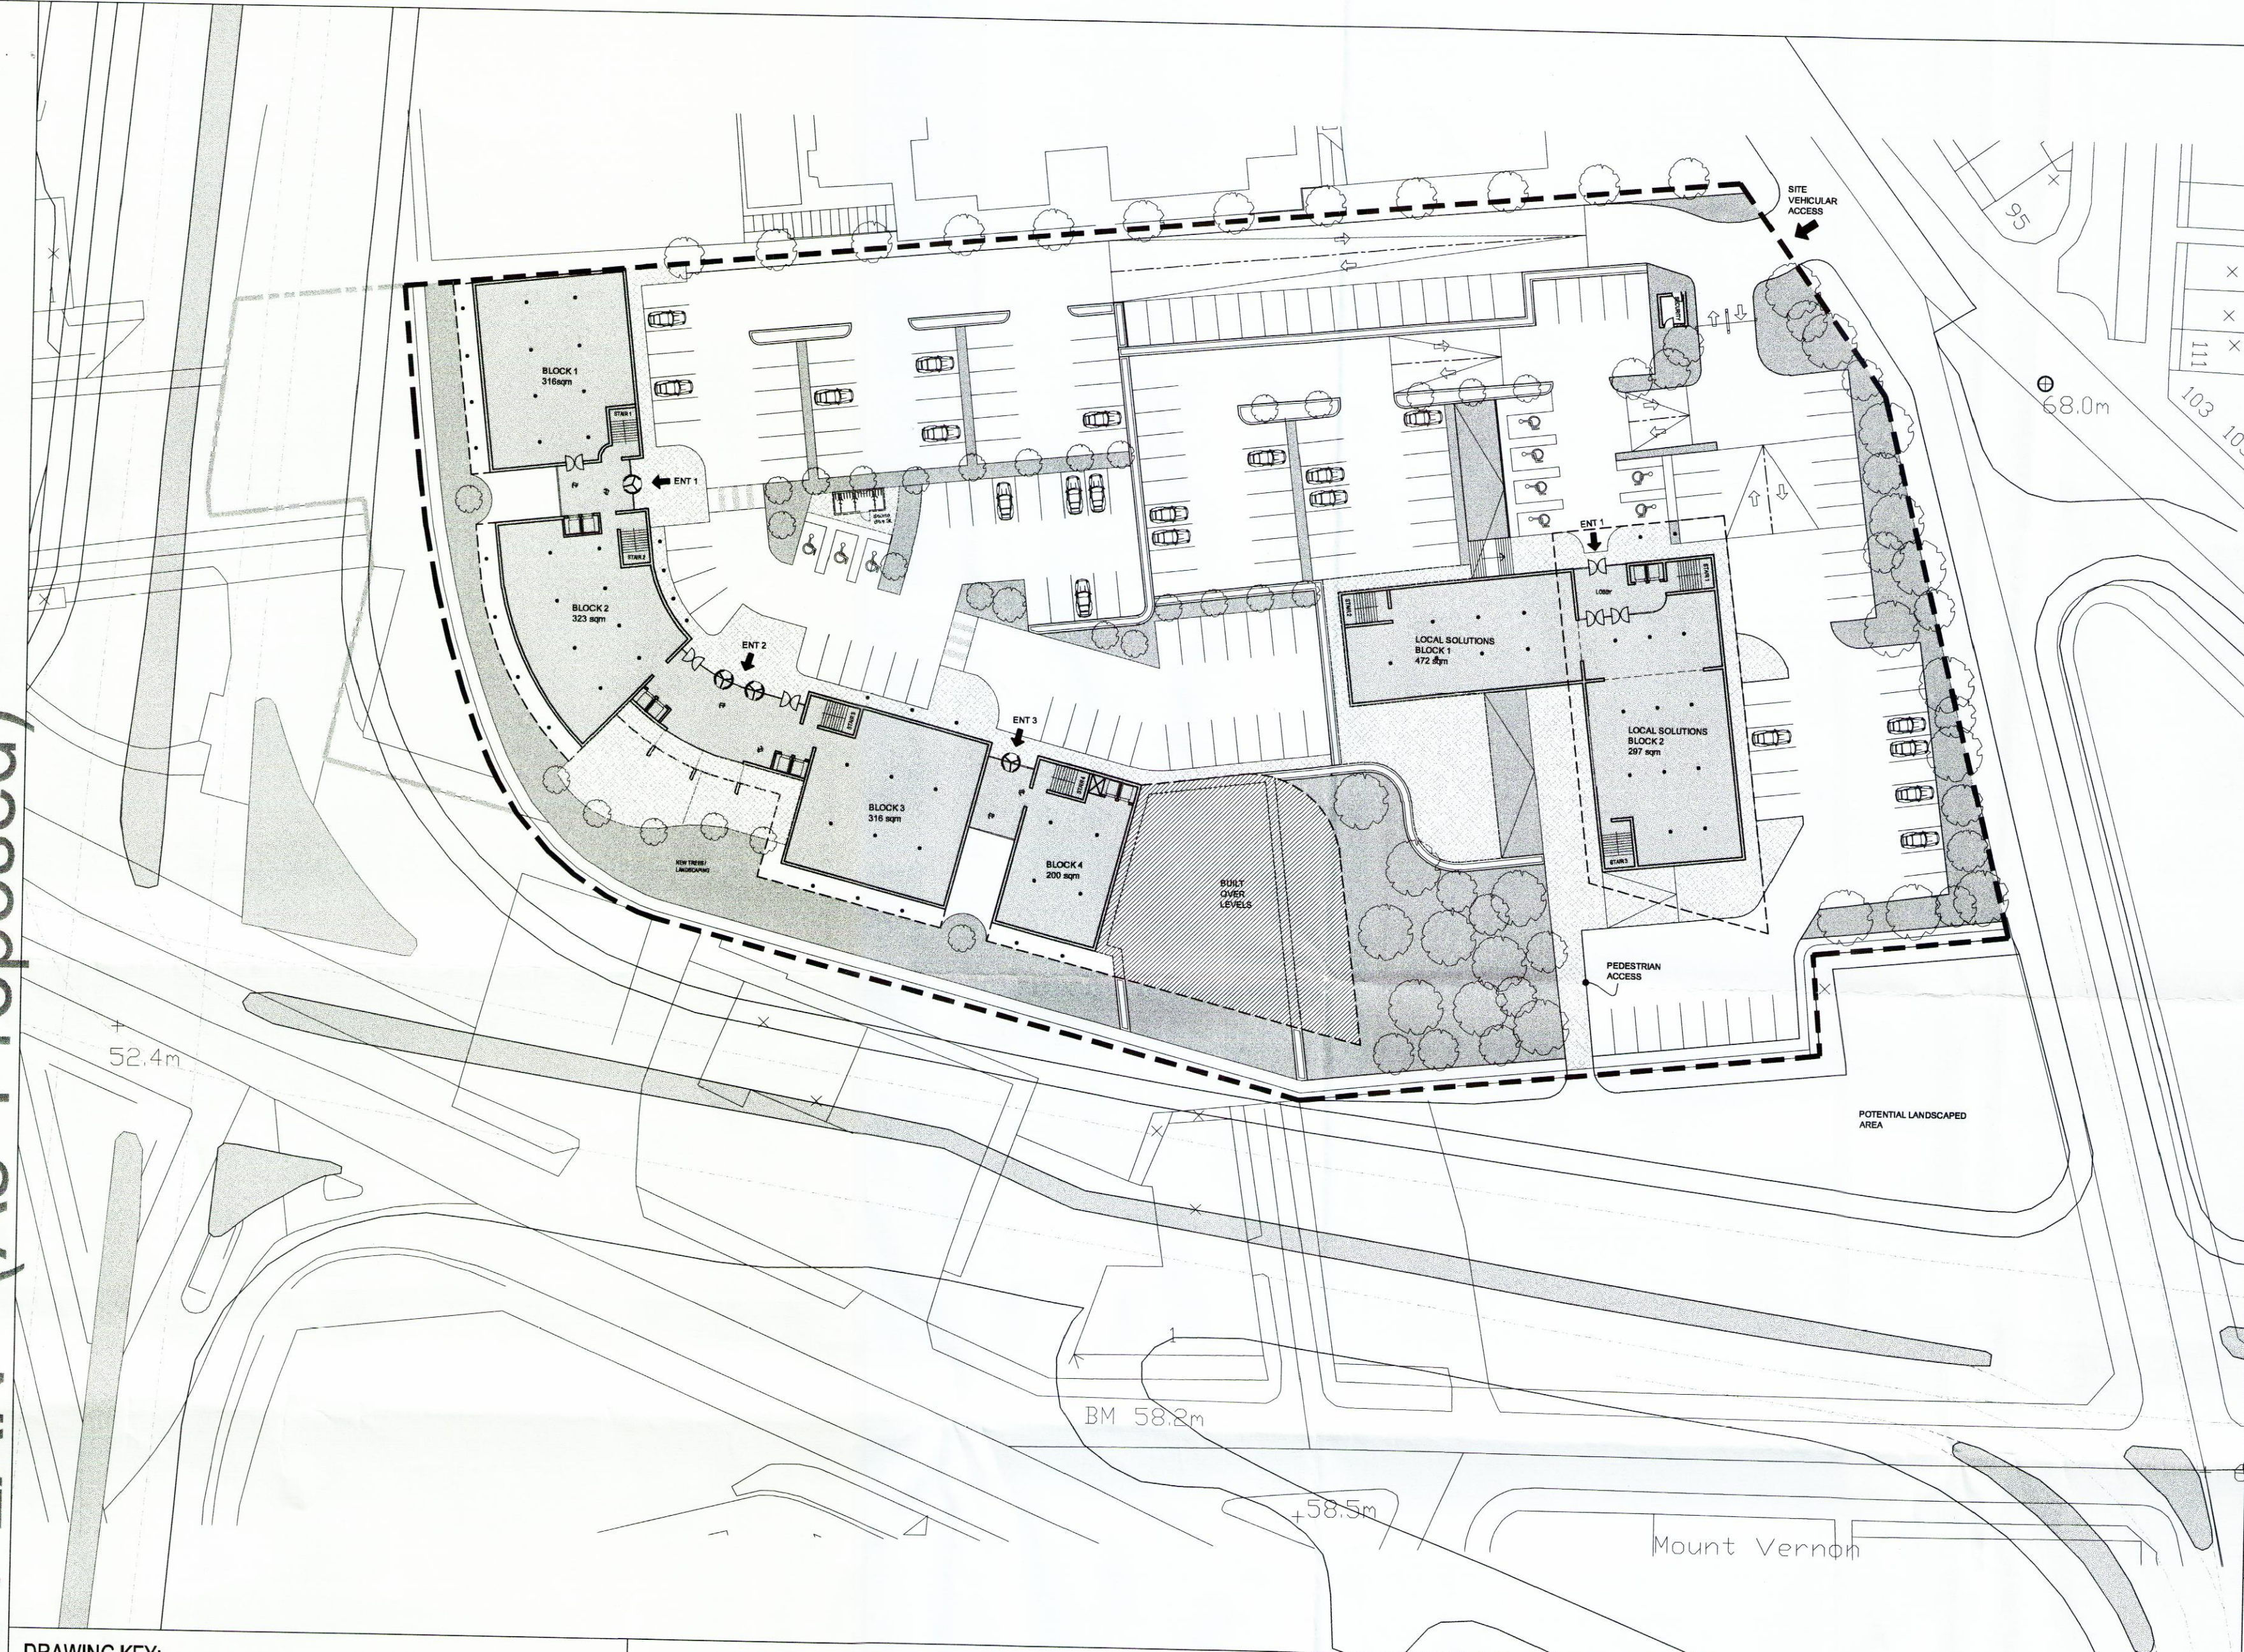


DRAWING KEY:

- Site Boundary (Development Area)
- Proposed road works (highway agency)
- Existing
- [Solid Grey] = New Build
- [Hatched] = Building Over

Scale (1:500 @ A2)

0 5 10 15 20 25 30 40 50

Location Plan - 1:2500

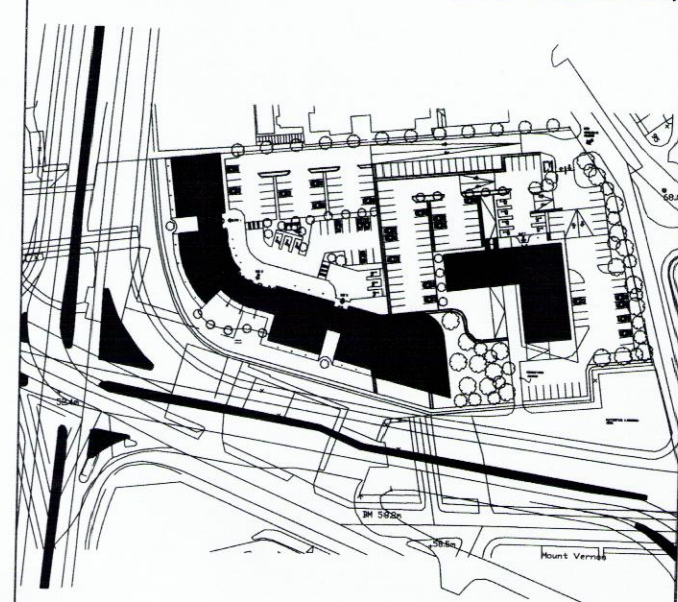

Schedule of Accomodation

1. Commercial development
 - SPLIT 6 / 7 STOREY BUILDING @ APPROX 12,500 SQM OVER ALL FLOORS
 - No. of Car Parking Spaces - 100
2. 'Local Solutions' New build development
 - 5 STOREY BUILDING @ APPROX 3,850 SQM
 - No. of Car Parking Spaces - 83

OUTLINE PLANNING DRAWING

owen ellis architects

10 DUKE STREET
LIVERPOOL L1 5AS
TEL: 0151 709 5655
FAX: 0151 709 1077
web: www.owenellis.co.uk
email: info@owenellis.co.uk

Proposed Development
Mount Vernon Green
Hall Lane, Liverpool
for Archdiocese of Liverpool

**SITE PLAN
: AS PROPOSED**

DRAWING NUMBER	REVISION	DATE
3615/SK10		OCT 2010
		SCALE 1:500 @ A2

100 2604 11 NOV 2010