




# UPPER FLOOR PLANS - (As Proposed)

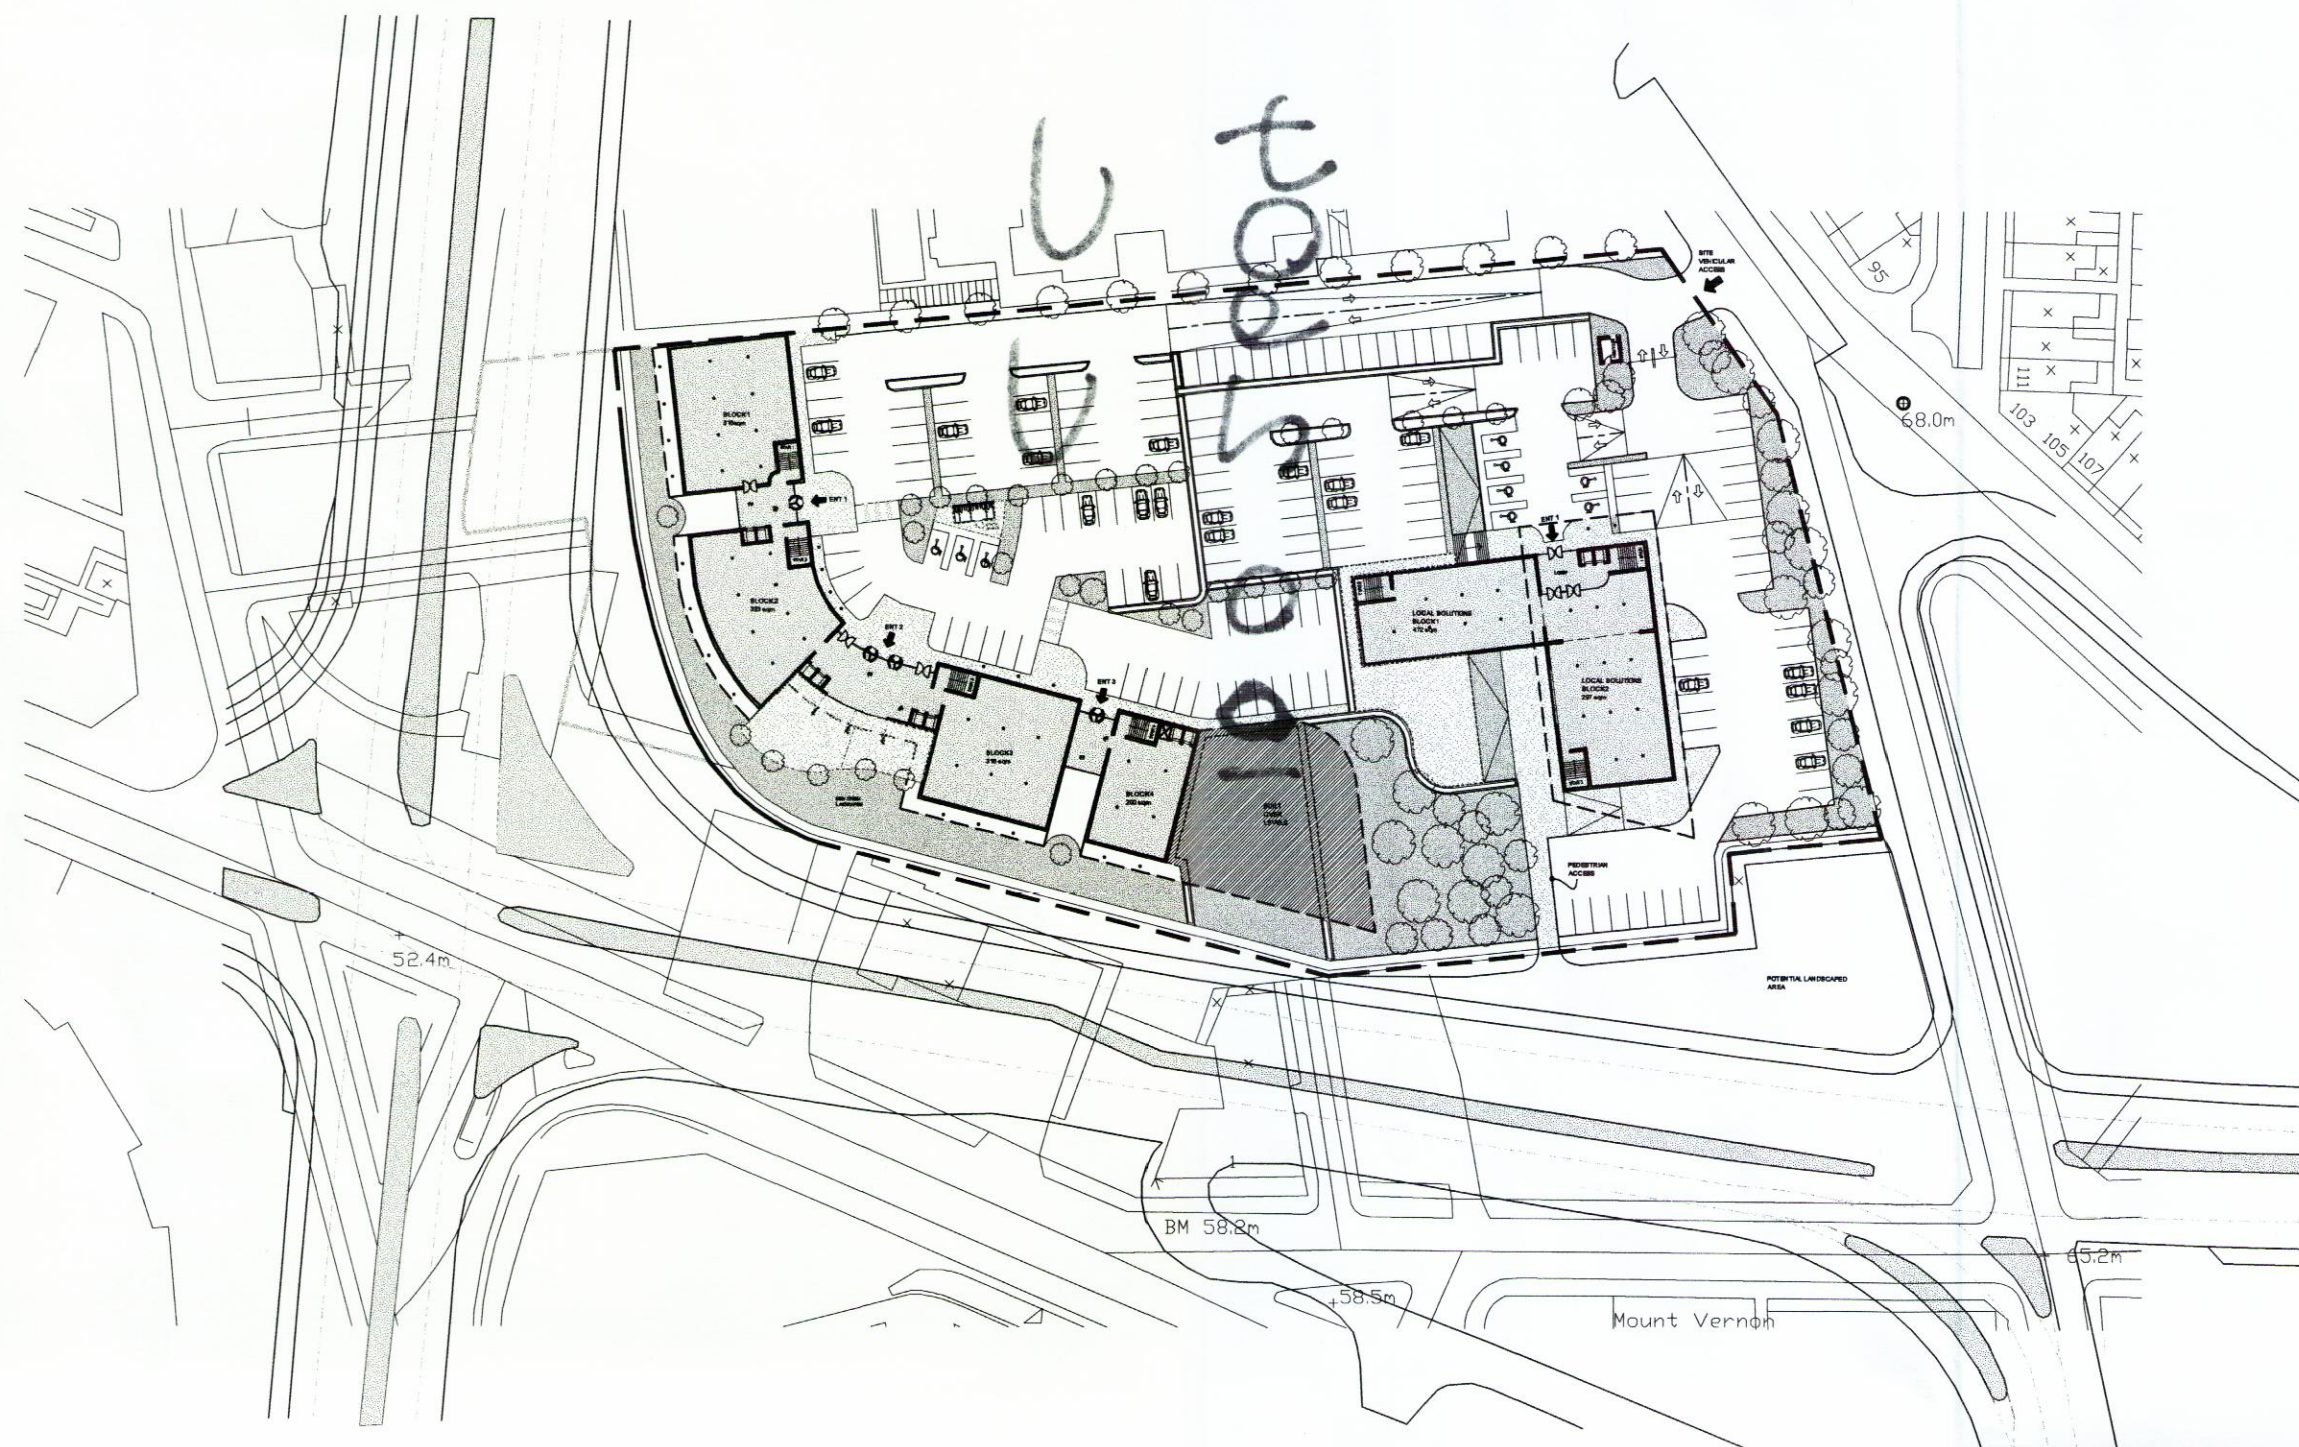


SITE PLAN 1:1000

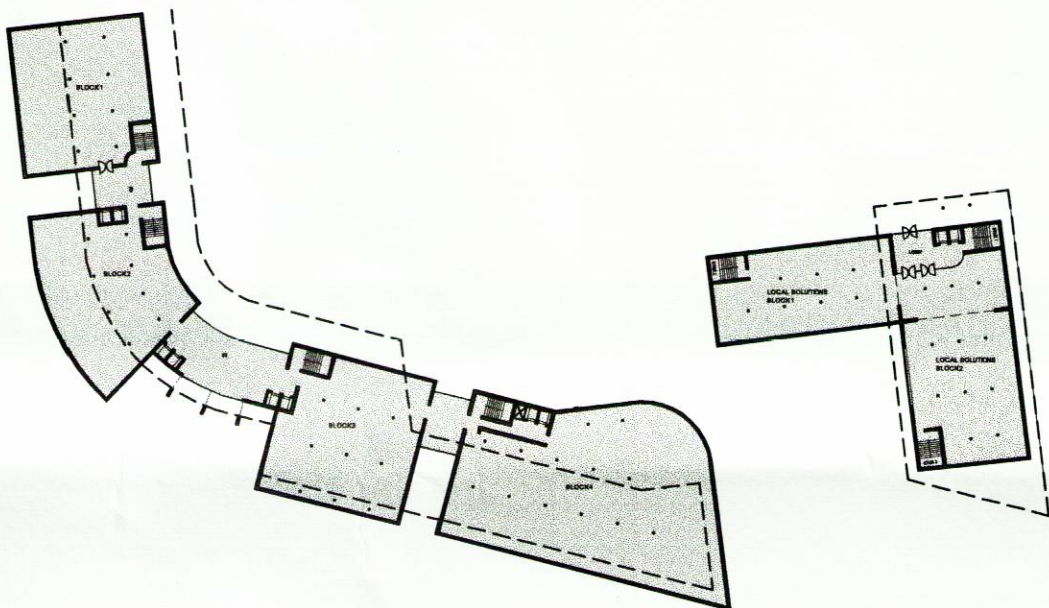


1st Floor Plan 1:1000

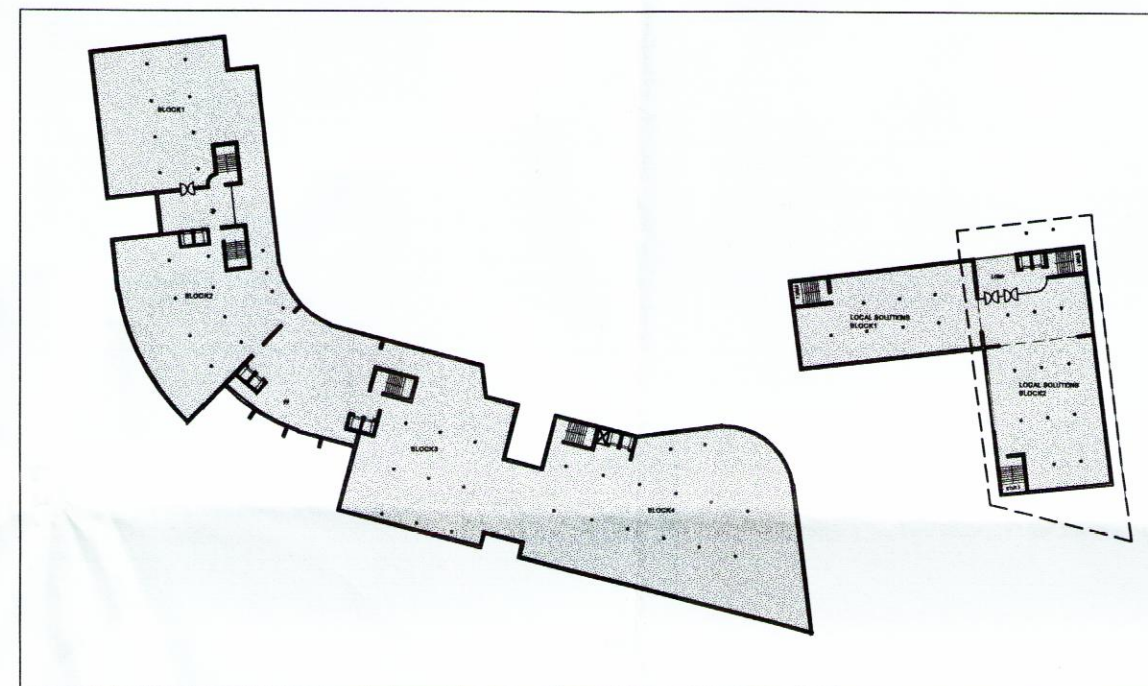


2nd/3rd Floor Plan 1:1000

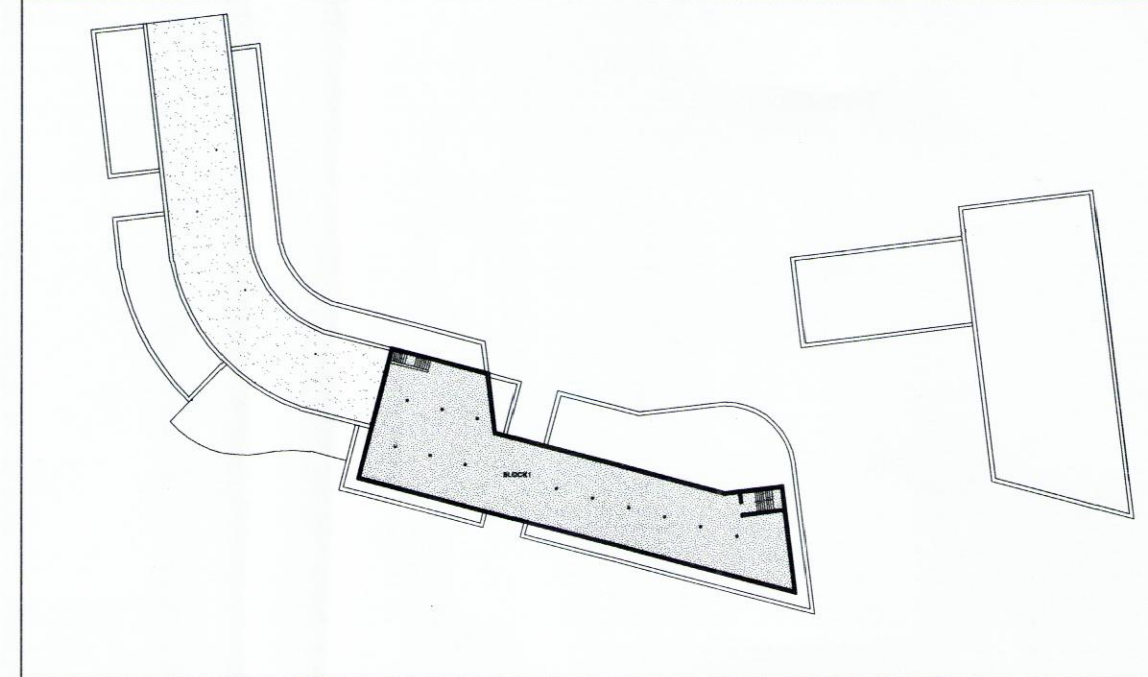

6th Floor Plan 1:1000

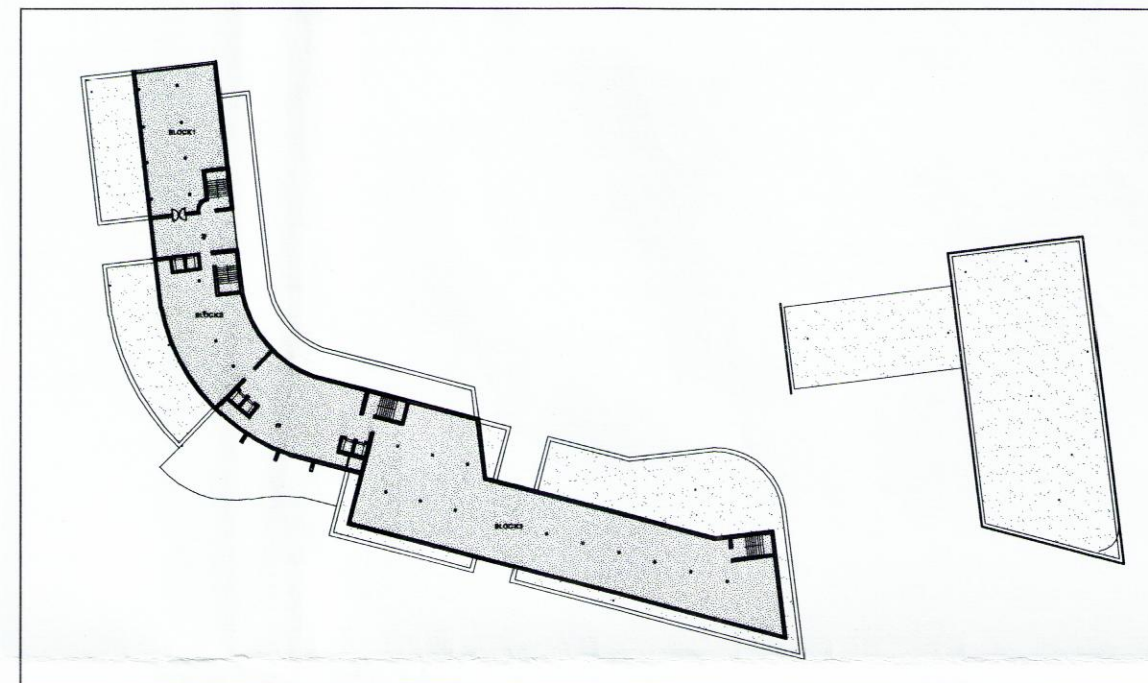

5th Floor Plan 1:1000

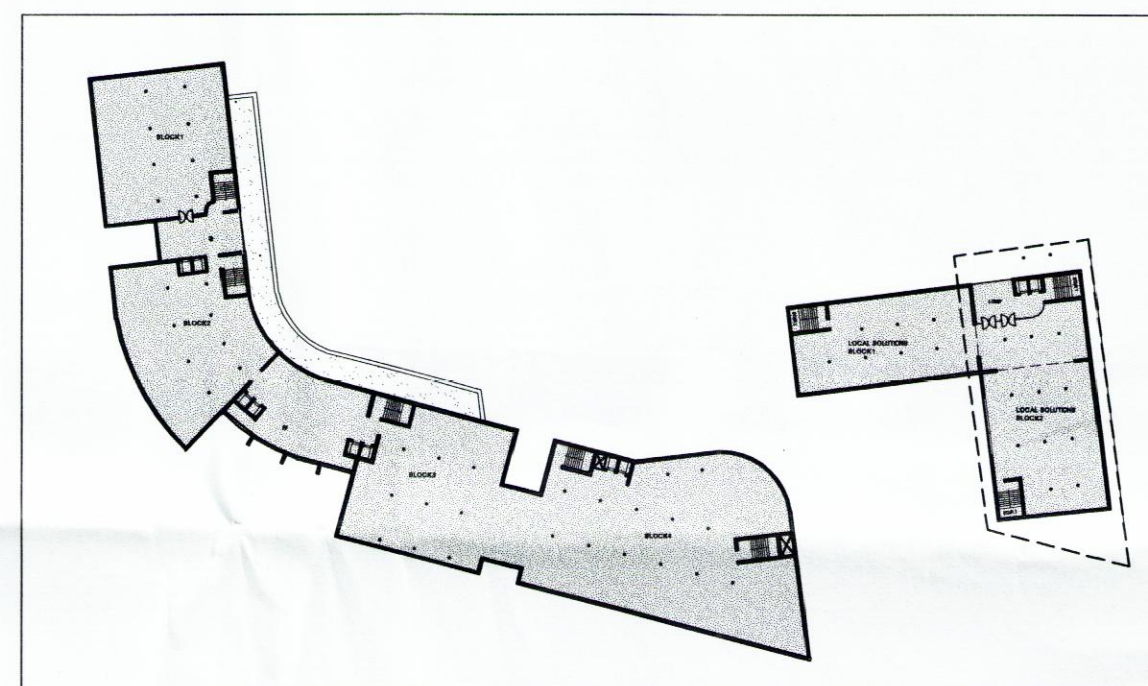


4th Floor Plan 1:1000

## DRAWING KEY:

- Site Boundary (Development Area)
- Proposed road works (highway agency)
- Existing

- = New Build
- = Building Over

Scale (1:1000@ A2)

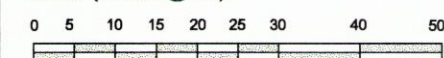

## Schedule of Accommodation

### 1. Commercial development

- SPLIT 6 / 7 STOREY BUILDING @ APPROX 12,500 SQM OVER ALL FLOORS
- No. of Car Parking Spaces - 74

### 2. 'Local Solutions' New build development

- 5 STOREY BUILDING @ APPROX 3,850 SQM
- No. of Car Parking Spaces - 98

## OUTLINE PLANNING DRAWING

The upper floor plans shown on this drawings are indicative only and show how the potential of the office spaces.

**owen ellis**  
architects

10 DUKE STREET  
LIVERPOOL L1 5AB  
TEL: 0151 709 5555  
FAX: 0151 709 7077  
web: www.owenellis.co.uk  
email: info@owenellis.co.uk

Proposed Development  
Mount Vernon Green  
Hall Lane, Liverpool  
for Archdiocese of Liverpool

UPPER FLOOR PLANS  
: AS PROPOSED

DRAWING NUMBER	REVISION	DATE
3615/SK11		OCT 2010
		SCALE 1:500 @ A2

100 2604  
11 NOV 2010