


EXISTING SITE PLAN
1:500

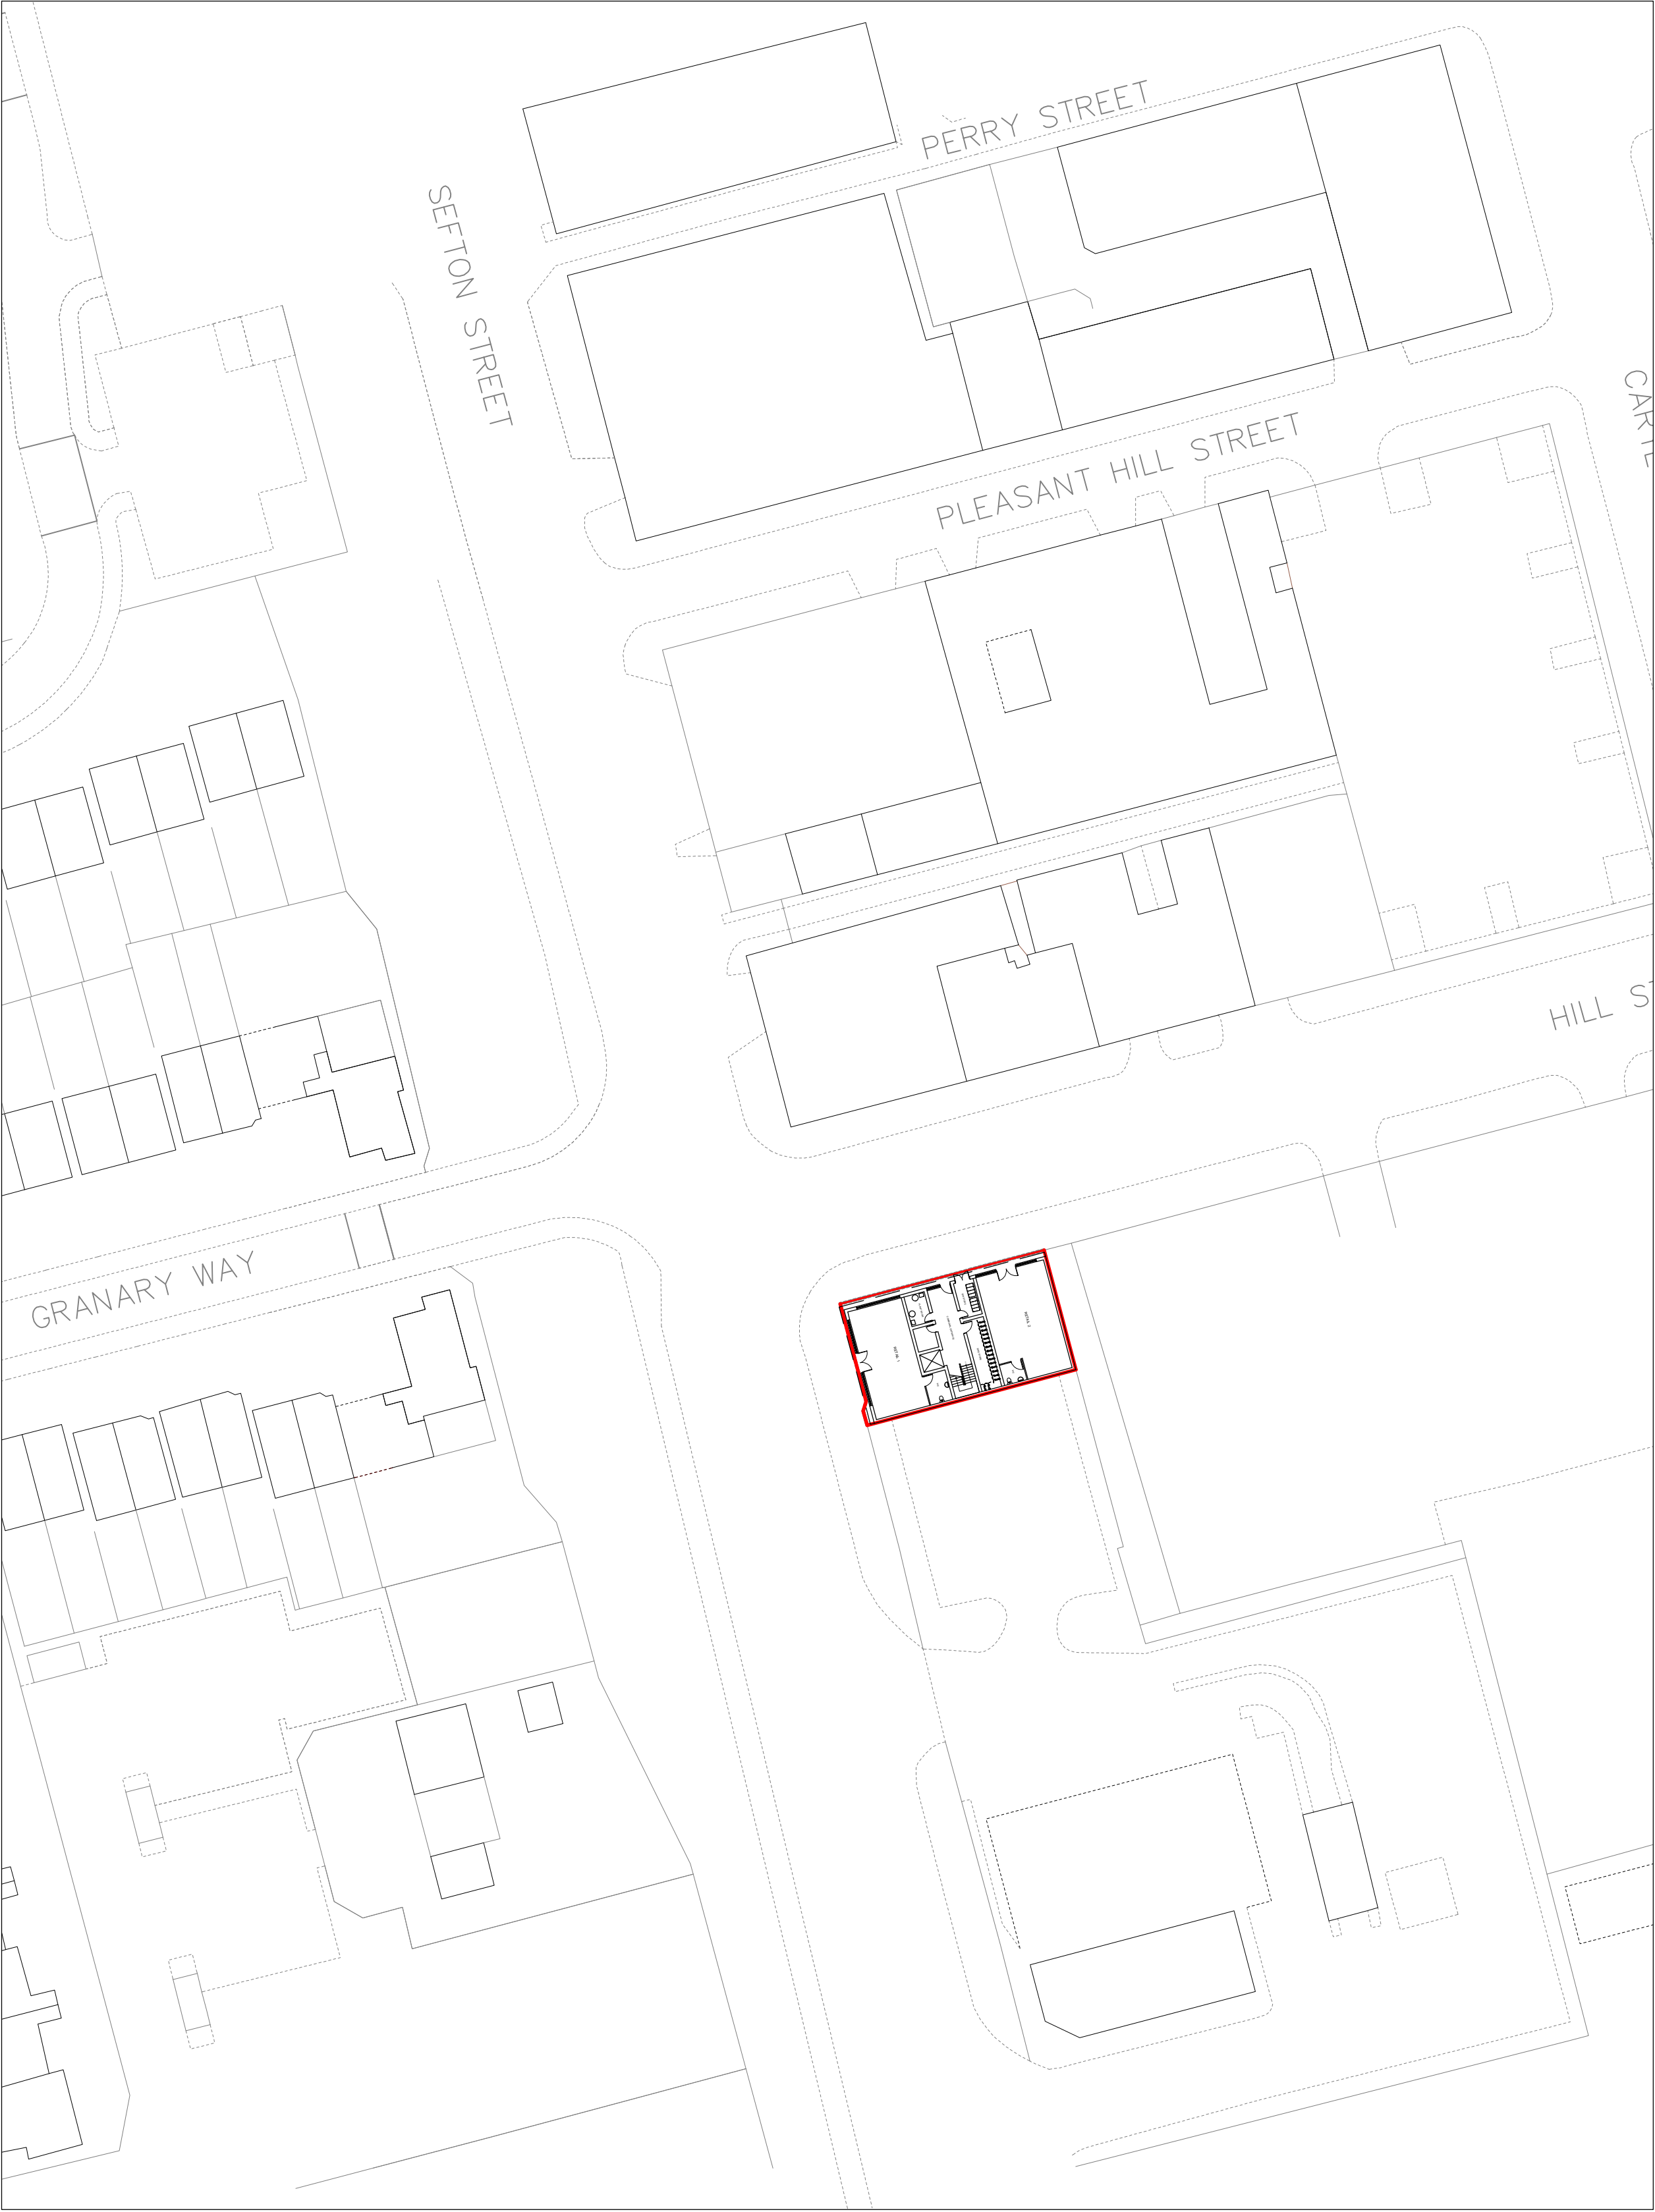

PROPOSED SITE PLAN
1:500

NOTES

KEY

- DS Smoke sensor with sounder
- DR Heat sensor with sounder
- DS+DR Combined Smoke + Carbon Monoxide detector sensor with sounder
- GP Manual (break glass) call point
- W Sequential Window Ref. (WIND)
- DR+GP Sequential Door Ref. (DR+DOORND)

PLANNING APPLICATION

AMENDMENTS
NUMBER:DATE/
CHECKED BY:000000 -

Do not scale this drawing.
Dimensions to be checked on site.
Drawing to be read in conjunction with all other
relevant material.
Structural Engineers drawings to override
structural dimensions shown.
This drawing is the copyright of Ware
Construction Ltd. ©2016.
Architect to be notified of discrepancies.

VACANT LAND AT THE
JUNCTION OF SEFTON
STREET & HILL STREET
LIVERPOOL
L8 5SN

CLIENT
ALEXANDER WARE

DRAWING NO + TITLE:
101 - EXISTING AND
PROPOSED SITE PLAN

REF NO:MD010DATE
24/06/2016

SCALES:1:200PAGE
SIZE:A1

DRAWN
BY:LSCHECKED
BY:

WARE
Construction