


This drawing & design is the copyright of Mimar architecture Ltd and may not be reproduced in any way without prior written consent.

Do not scale from this drawing.

Any discrepancies on this drawing or between drawings are to be reported to this office.

Unless specifically specified these drawings are not to be used for construction.

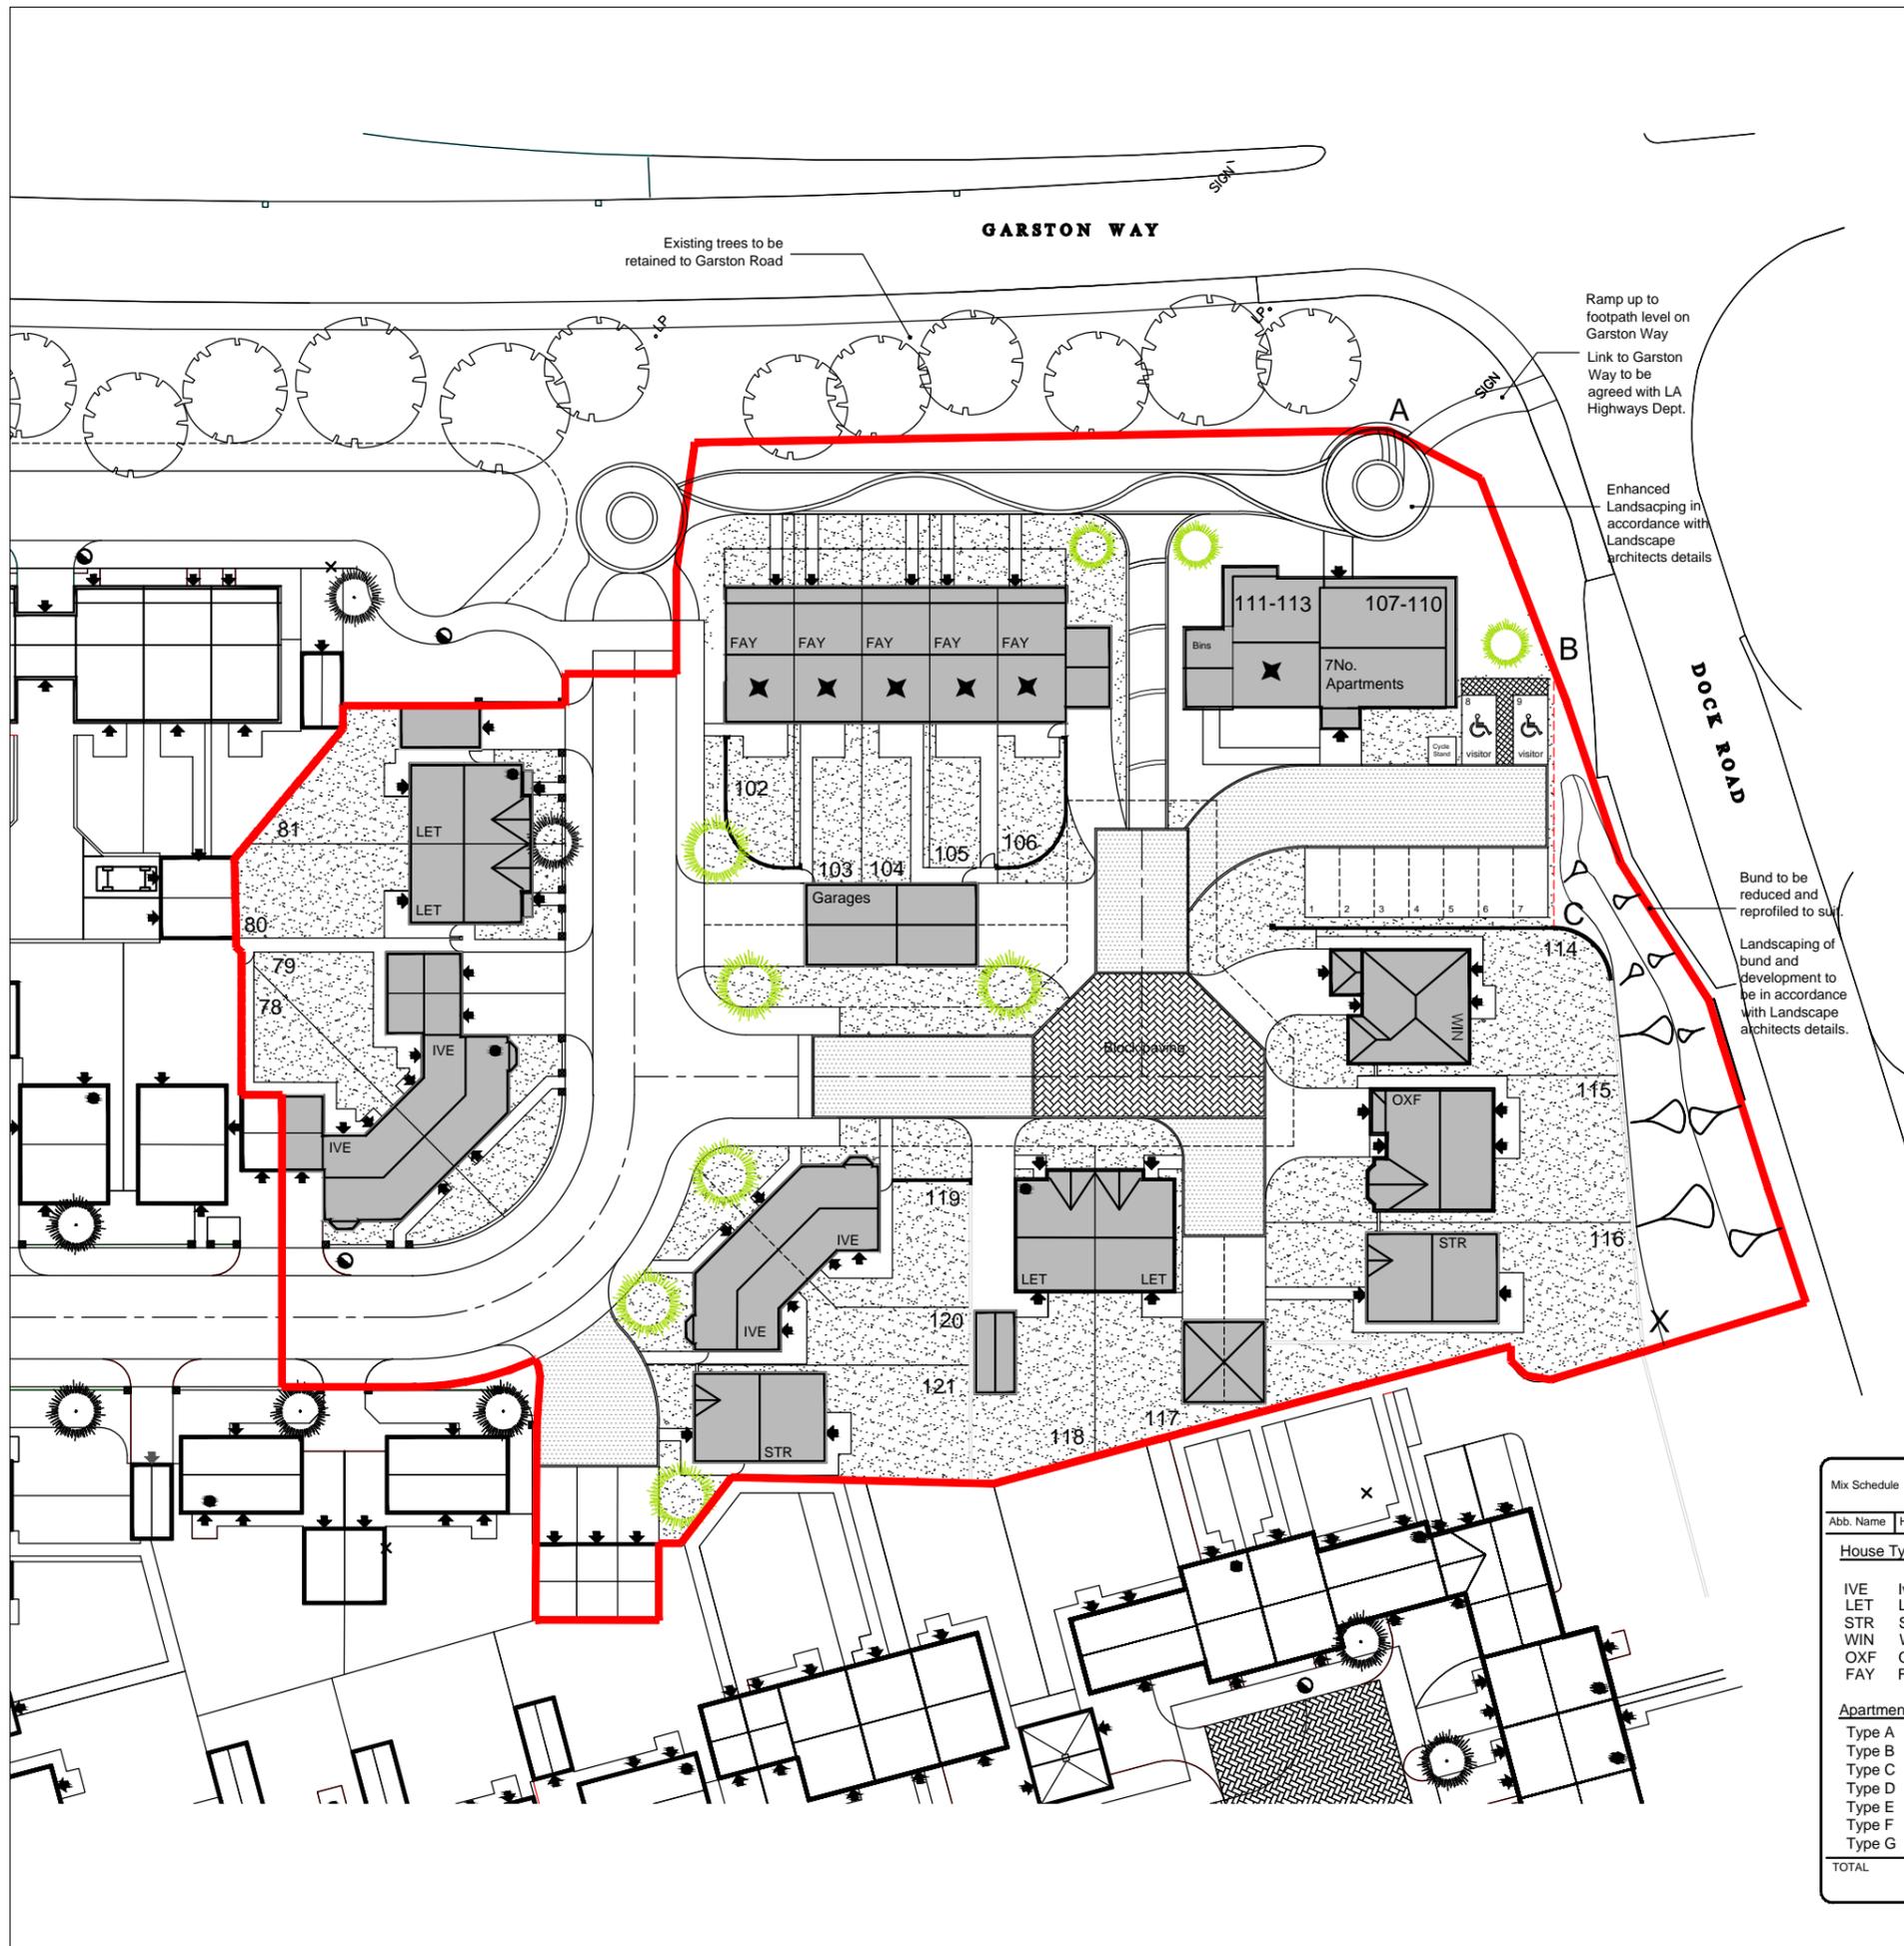

Legend

-  Indicates Contemporary elevation style
-  Indicates application site boundary. Refer to boundary treatment plan for further details
-  Proposed blockpaving to be laid herringbone. Refer to Engineer's External Works Plan for further details
-  Proposed timber gates to be erected to rear gardens as indicated on site layout. Refer to Commercial Department for spec of gates
-  Indicative tree planting to Landscape design & details
-  Existing tree planting to be retained


REDROW HOMES
 Redrow Homes (Lancashire) Limited
 A May 12 Footpath adjacent to Garston Way amended to match landscape architects details.

 **mimar ARCHITECTURE**

www.mimararchitecture.com
 The Polygon, 2 Stamford Road, Bowdon, Cheshire, WA14 2JU
 T: 0333 123 5115 e: info@mimararchitecture.com
 Company Reg No. 7241272

Project: **Residential Development
 Cressington Heath
 Garston**

Client: **Redrow Homes**

Drawing Title: **Proposed Site Plan
 Detailed Key**

Project No.	Drawing No.	Scale.	Revision.	Date.
101	SP02	1:500	A	MAR 12

3a Burnett Street, Little Germany, Bradford
 BD1 5AP
 T: 0333 123 5115

Mix Schedule					
Abb. Name	House Type	Bed No.	Sqft	Quantity	Total Sqft
House Types					
IVE	Ivel	3	996	04	3984
LET	Letchworth	3	942	04	3768
STR	Stratford	4	1144	02	2288
WIN	Windsor	4	1345	01	1345
OXF	Oxford	4	1420	01	1420
FAY	Faygate	5	1111	05	5555
Apartment Types					
Type A		2	586	-	586
Type B		2	645	-	645
Type C		2	763	-	763
Type D		2	645	-	645
Type E		2	694	-	694
Type F		2	589	-	589
Type G		2	613	-	613
TOTAL				24	22,895

Cheshire
 Yorkshire