


GROUND FLOOR PLAN
SCALE 1:50


The Stamford

(900sqft)

© This drawing is copyright of Countryside Properties (UK) Limited and must not be copied or reproduced in whole or in part, nor used in conjunction with any project without Countryside's written consent.

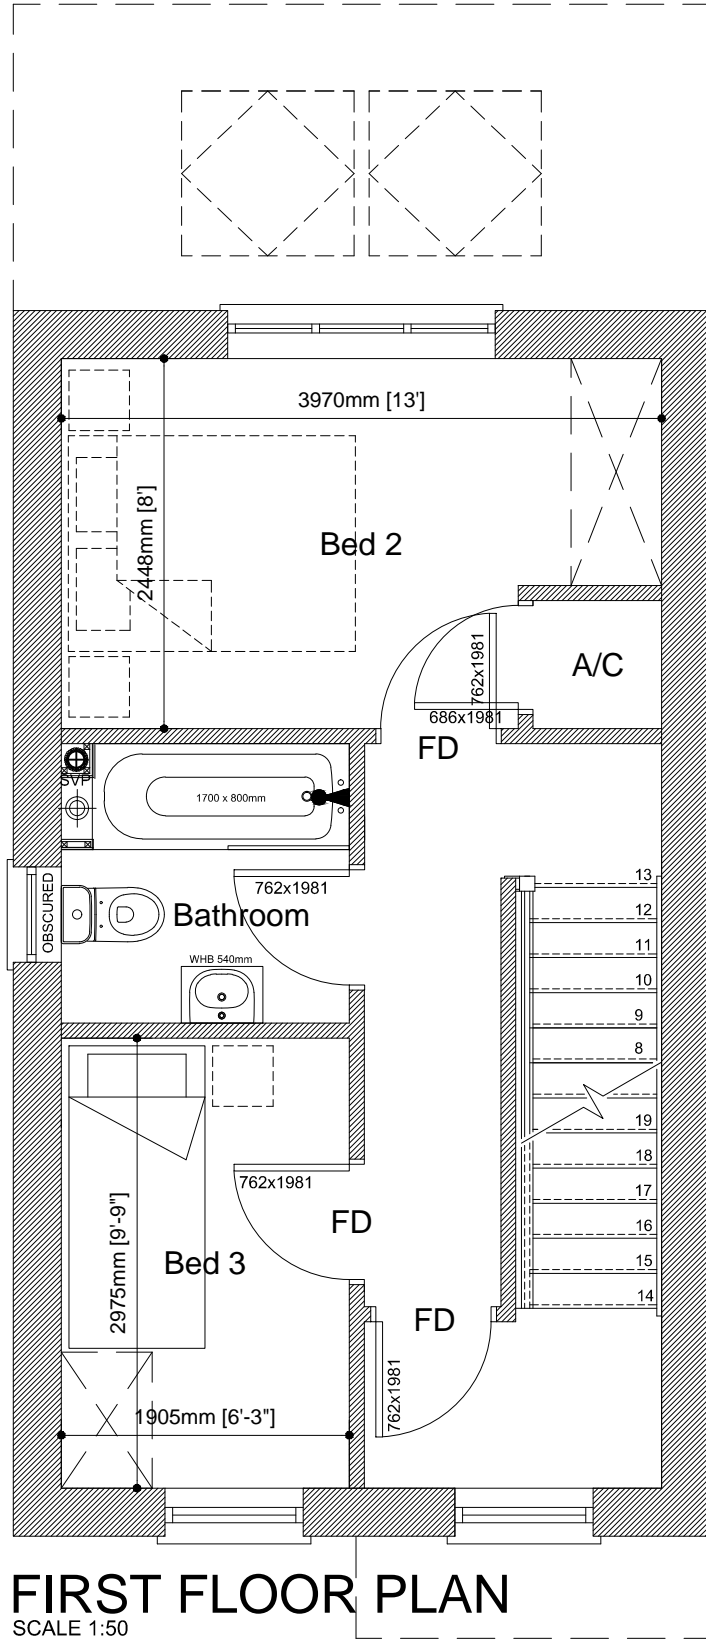

FIRST FLOOR PLAN
SCALE 1:50

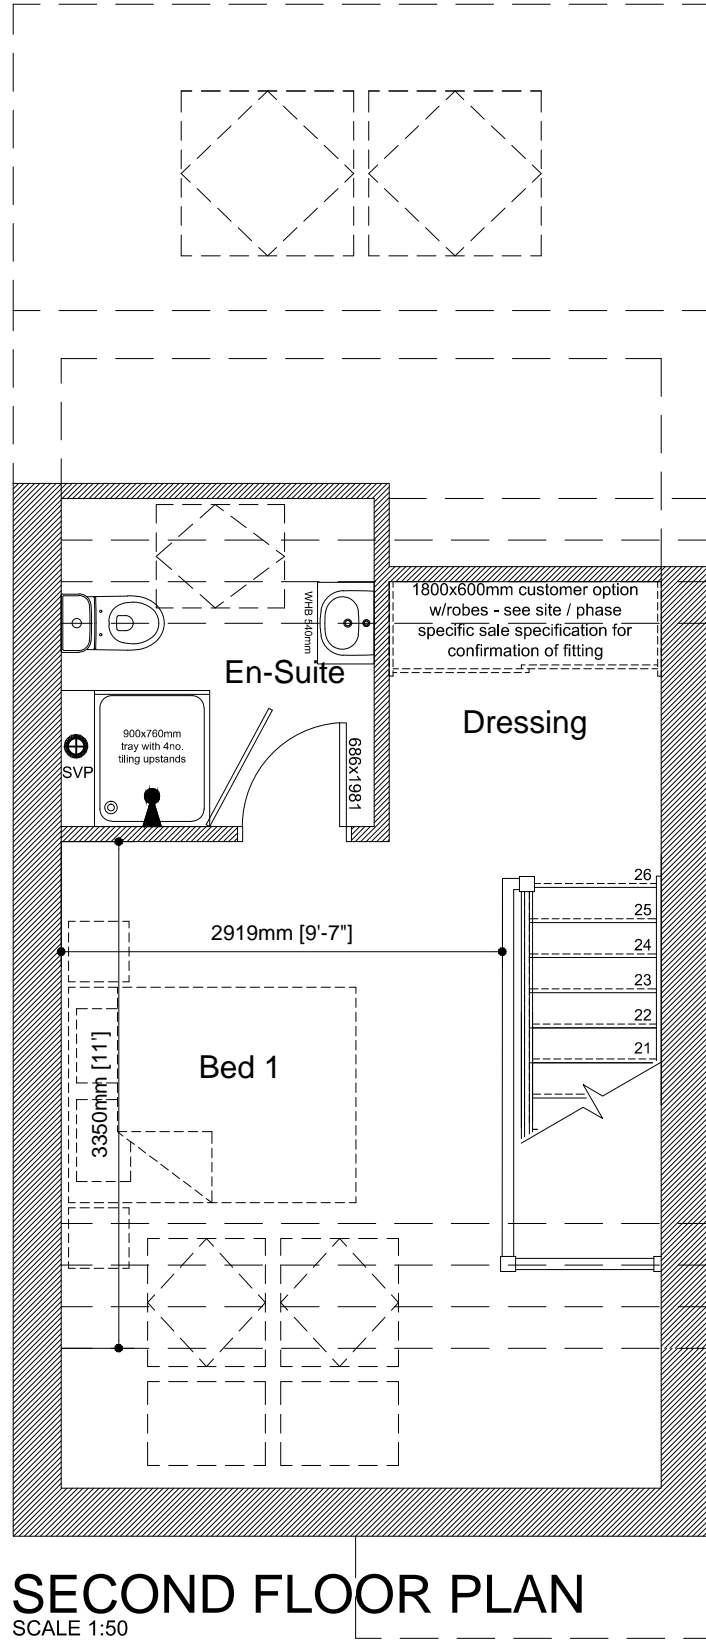



SECOND FLOOR PLAN
SCALE 1:50

The Stamford	
Old Ref :	Colne Plus
Gross Area :	900 sqft
Ground Floor :	420 sqft
First Floor :	246 sqft
Second Floor :	234 sqft
Circulation :	111 sqft
Net to Gross	12 %

All Areas and dimensions are taken to STRUCTURAL FINISH.

- 1500mm headroom.
- 1800mm headroom.
- 2100mm headroom.
- Extent of flat ceiling.
- 1500mm headroom.
- 1800mm headroom.
- 2100mm headroom.
- Extent of flat ceiling.

A	14-10-14	GWP	Ground floor re-designed; upper floors updated to accord.	
Rev	Date	By	Description	Chk'd

  003	drawn by: GWP checked: scale: 1:50 @A3 date: July 2014
FS 53054 EMS 61920 ISO 9001:2008 ISO 14001:2004	
drawing no: STAM(14)-01	sheet no: revision: A

COUNTRYSIDE
Places People Love

Countryside Properties (UK) Limited
Regeneration North
600 Lakeside Drive
Centre Park
Warrington WA1 1RW
Tel: 01925 248900 Fax: 01925 248901
www.countryside-properties.com

site: **Countryside Properties
Regeneration North
2014 Range**

title: **The Stamford
Floor Plans**

g:\1. p&d\2. standard housetypes\1. private\stamford (900)\6. planning drawing\stamford (900)x.dwg