



FRONT ELEVATION

Scale 1:100



SIDE ELEVATION

Scale 1:100



REAR ELEVATION


Scale 1:100



SIDE ELEVATION

Scale 1:100

The Stamford	
Old Ref :	Colne Plus
Gross Area :	900 sqft
Ground Floor :	420 sqft
First Floor :	246 sqft
Second Floor :	234 sqft
Circulation :	111 sqft
Net to Gross	12 %
All Areas and dimensions are taken to STRUCTURAL FINISH.	

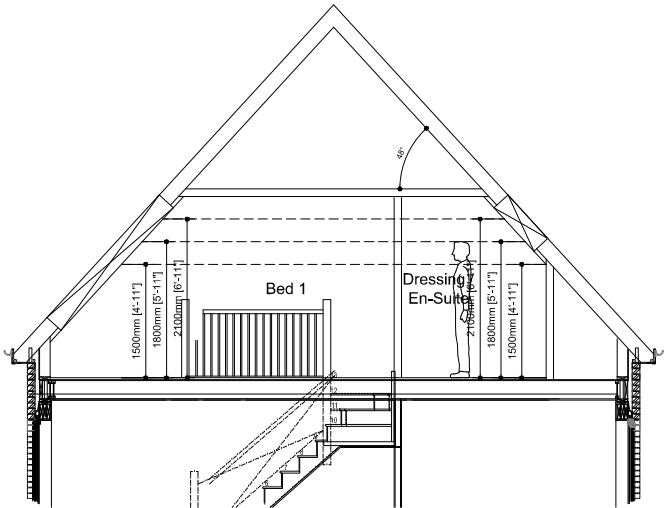

TYPICAL SECTION THRO' ROOM-IN-ROOF

Scale 1:100

Rev	Date	By	Description	Chk'd
A	14-10-14	GWP	Ground floor re-designed; upper floors updated to accord.	

The Stamford

(900sqft)



SCALE BAR 1:100





COUNTRYSIDE
Places People Love

Countryside Properties (UK) Limited
Regeneration North
600 Lakeside Drive
Centre Park
Warrington WA1 1RW
Tel: 01925 248900 Fax: 01925 248901
www.countryside-properties.com

site: **Countryside Properties
Regeneration North
2014 Range**

title: **The Stamford
6.0 Elevations (Brick)**



FS 33054 ISO 9001:2008
EMS 61920 ISO 14001:2004

drawing no: **STAM(14)-6.0**

sheet no:

revision: **A**

drawn by: **GWP**

checked:

scale: **1:100**
@A3

date: **July 2014**