




GENERAL NOTES:

This drawing to be read in conjunction with all other drawings and documentation relating to this project.
Figured dimensions take preference over scaled dimensions.

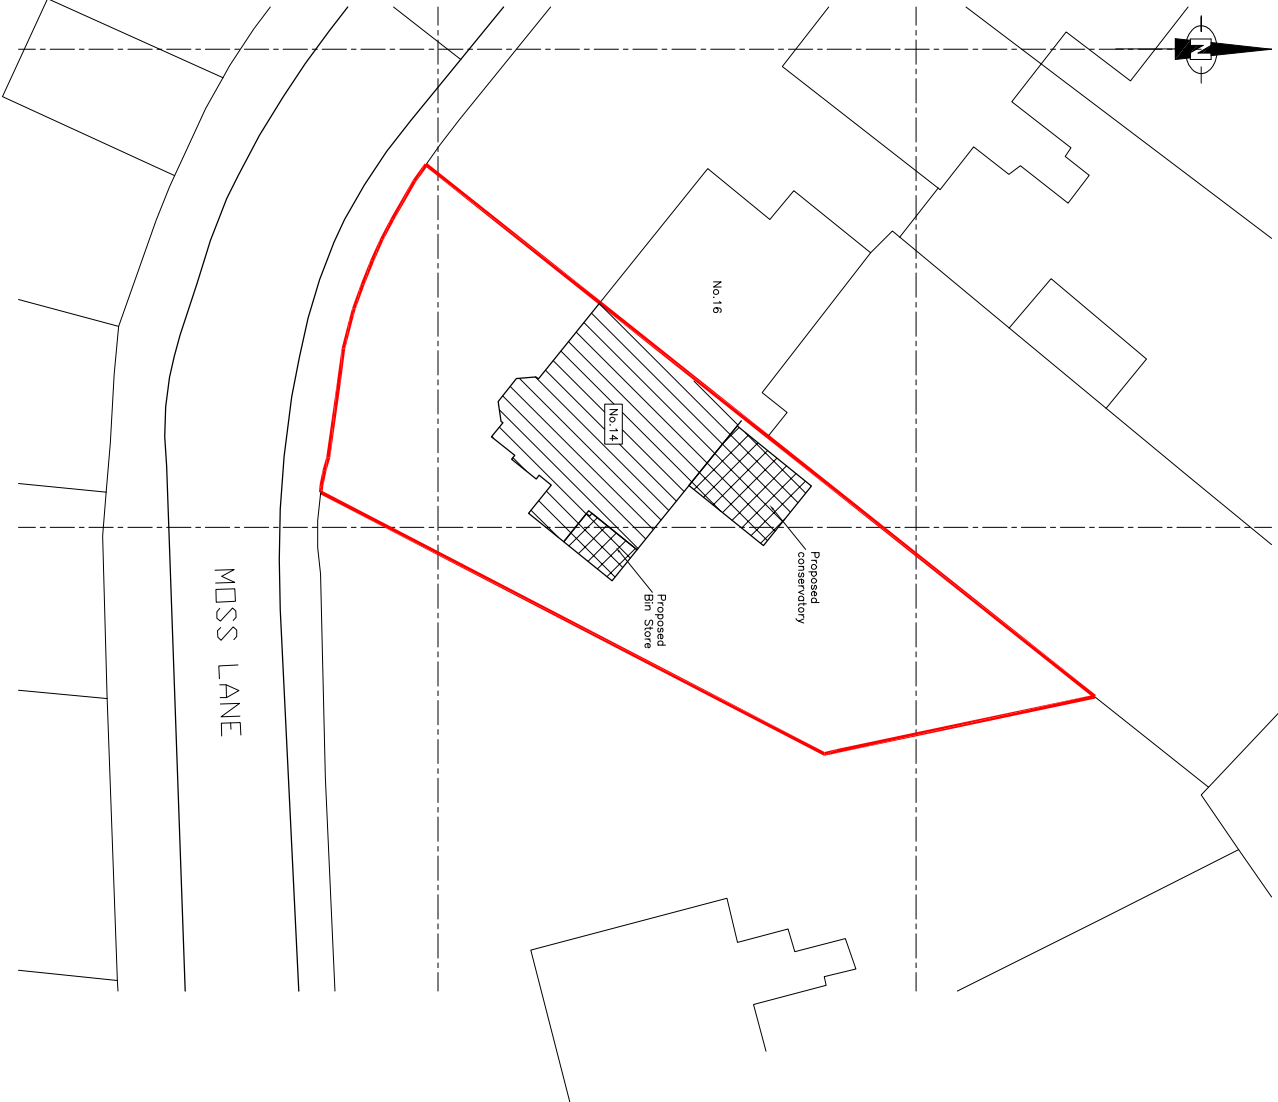


PROPOSED SITE PLAN

Scale 1:200

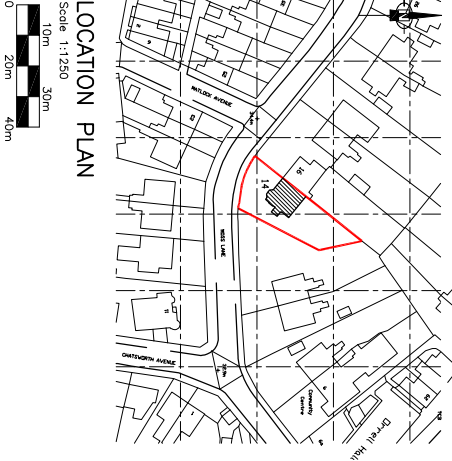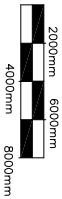

LOCATION PLAN

Scale 1:1250

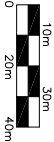

A	FIRST ISSUE FOR COMMENT	02.10.2015	AS
REV	DESCRIPTION	DATE	BY
THE COPYRIGHT OF THIS DRAWING AND DESIGN IS OWNED BY T&S DESIGN AND IS NOT TO BE COPIED, TRANSMITTED TO A THIRD PARTY OR USED IN ANY WAY WITHOUT THE WRITTEN APPROVAL OF T&S DESIGN.			
CLIENT			
MR LIAM GALLAGHER			
14 MOSS LANE			
ORRELL PARK			
LIVERPOOL			
L9 8AJ			
PROJECT			
PROPOSED CONVERSION			
TO 9 BEDROOM HMO			
TITLE			
SITE & LOCATION PLANS			
CHECKED			
A/C	Sept 2015	WIC	As shown
PROJECT No.	DRAWING No.	03	REV
TS 2807			A

T&S
Design
Services

24 POPPYFIELD COTTAGE, PRESTON, P44 0BF
TEL: 07974 772 456
E-mail: info@tandsdesignservices.co.uk