


EXISTING SITE PLAN  
(1:200)

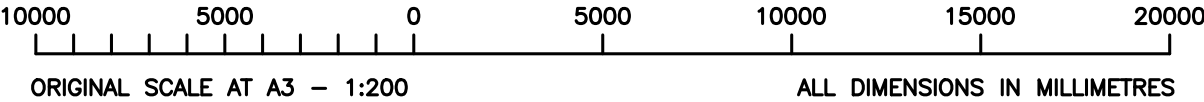


ALL DIMENSIONS ARE IN mm UNLESS NOTED OTHERWISE

N.G.R | E: 339584 N: 386157

CONCESSION REQUIRED | NO

NOTES:

REV	A	Issued for Approval	FLCS	NDS	29.01.20
		MODIFICATION	BY	CH	DATE

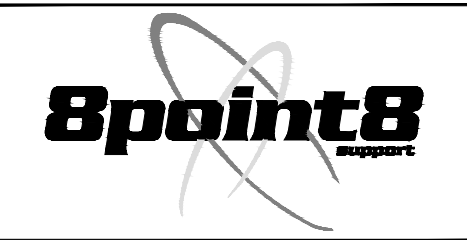

Cell Name	Opt.
SW ON BRODIE AVENUE	A

Cell ID No		
CTIL	TEF	VF
303268	088938	N/A

Site Address / Contact Details		
BRODIE AVENUE MOSSLEY HILL LIVERPOOL MERSEYSIDE L19 7NB		



Drawing Title:	EXISTING SITE PLAN
----------------	--------------------

Purpose of issue:	PLANNING	Dwg Rev:
-------------------	----------	----------


Drawing Number:	200	A
-----------------	-----	---

Surveyed By:	NDS	Original Sheet Size:	A3	Pack Issue:
--------------	-----	----------------------	----	-------------

Drawn:	FLCS	Date:	29.01.20	Checked:	NDS	Date:	29.01.20	B
--------	------	-------	----------	----------	-----	-------	----------	---

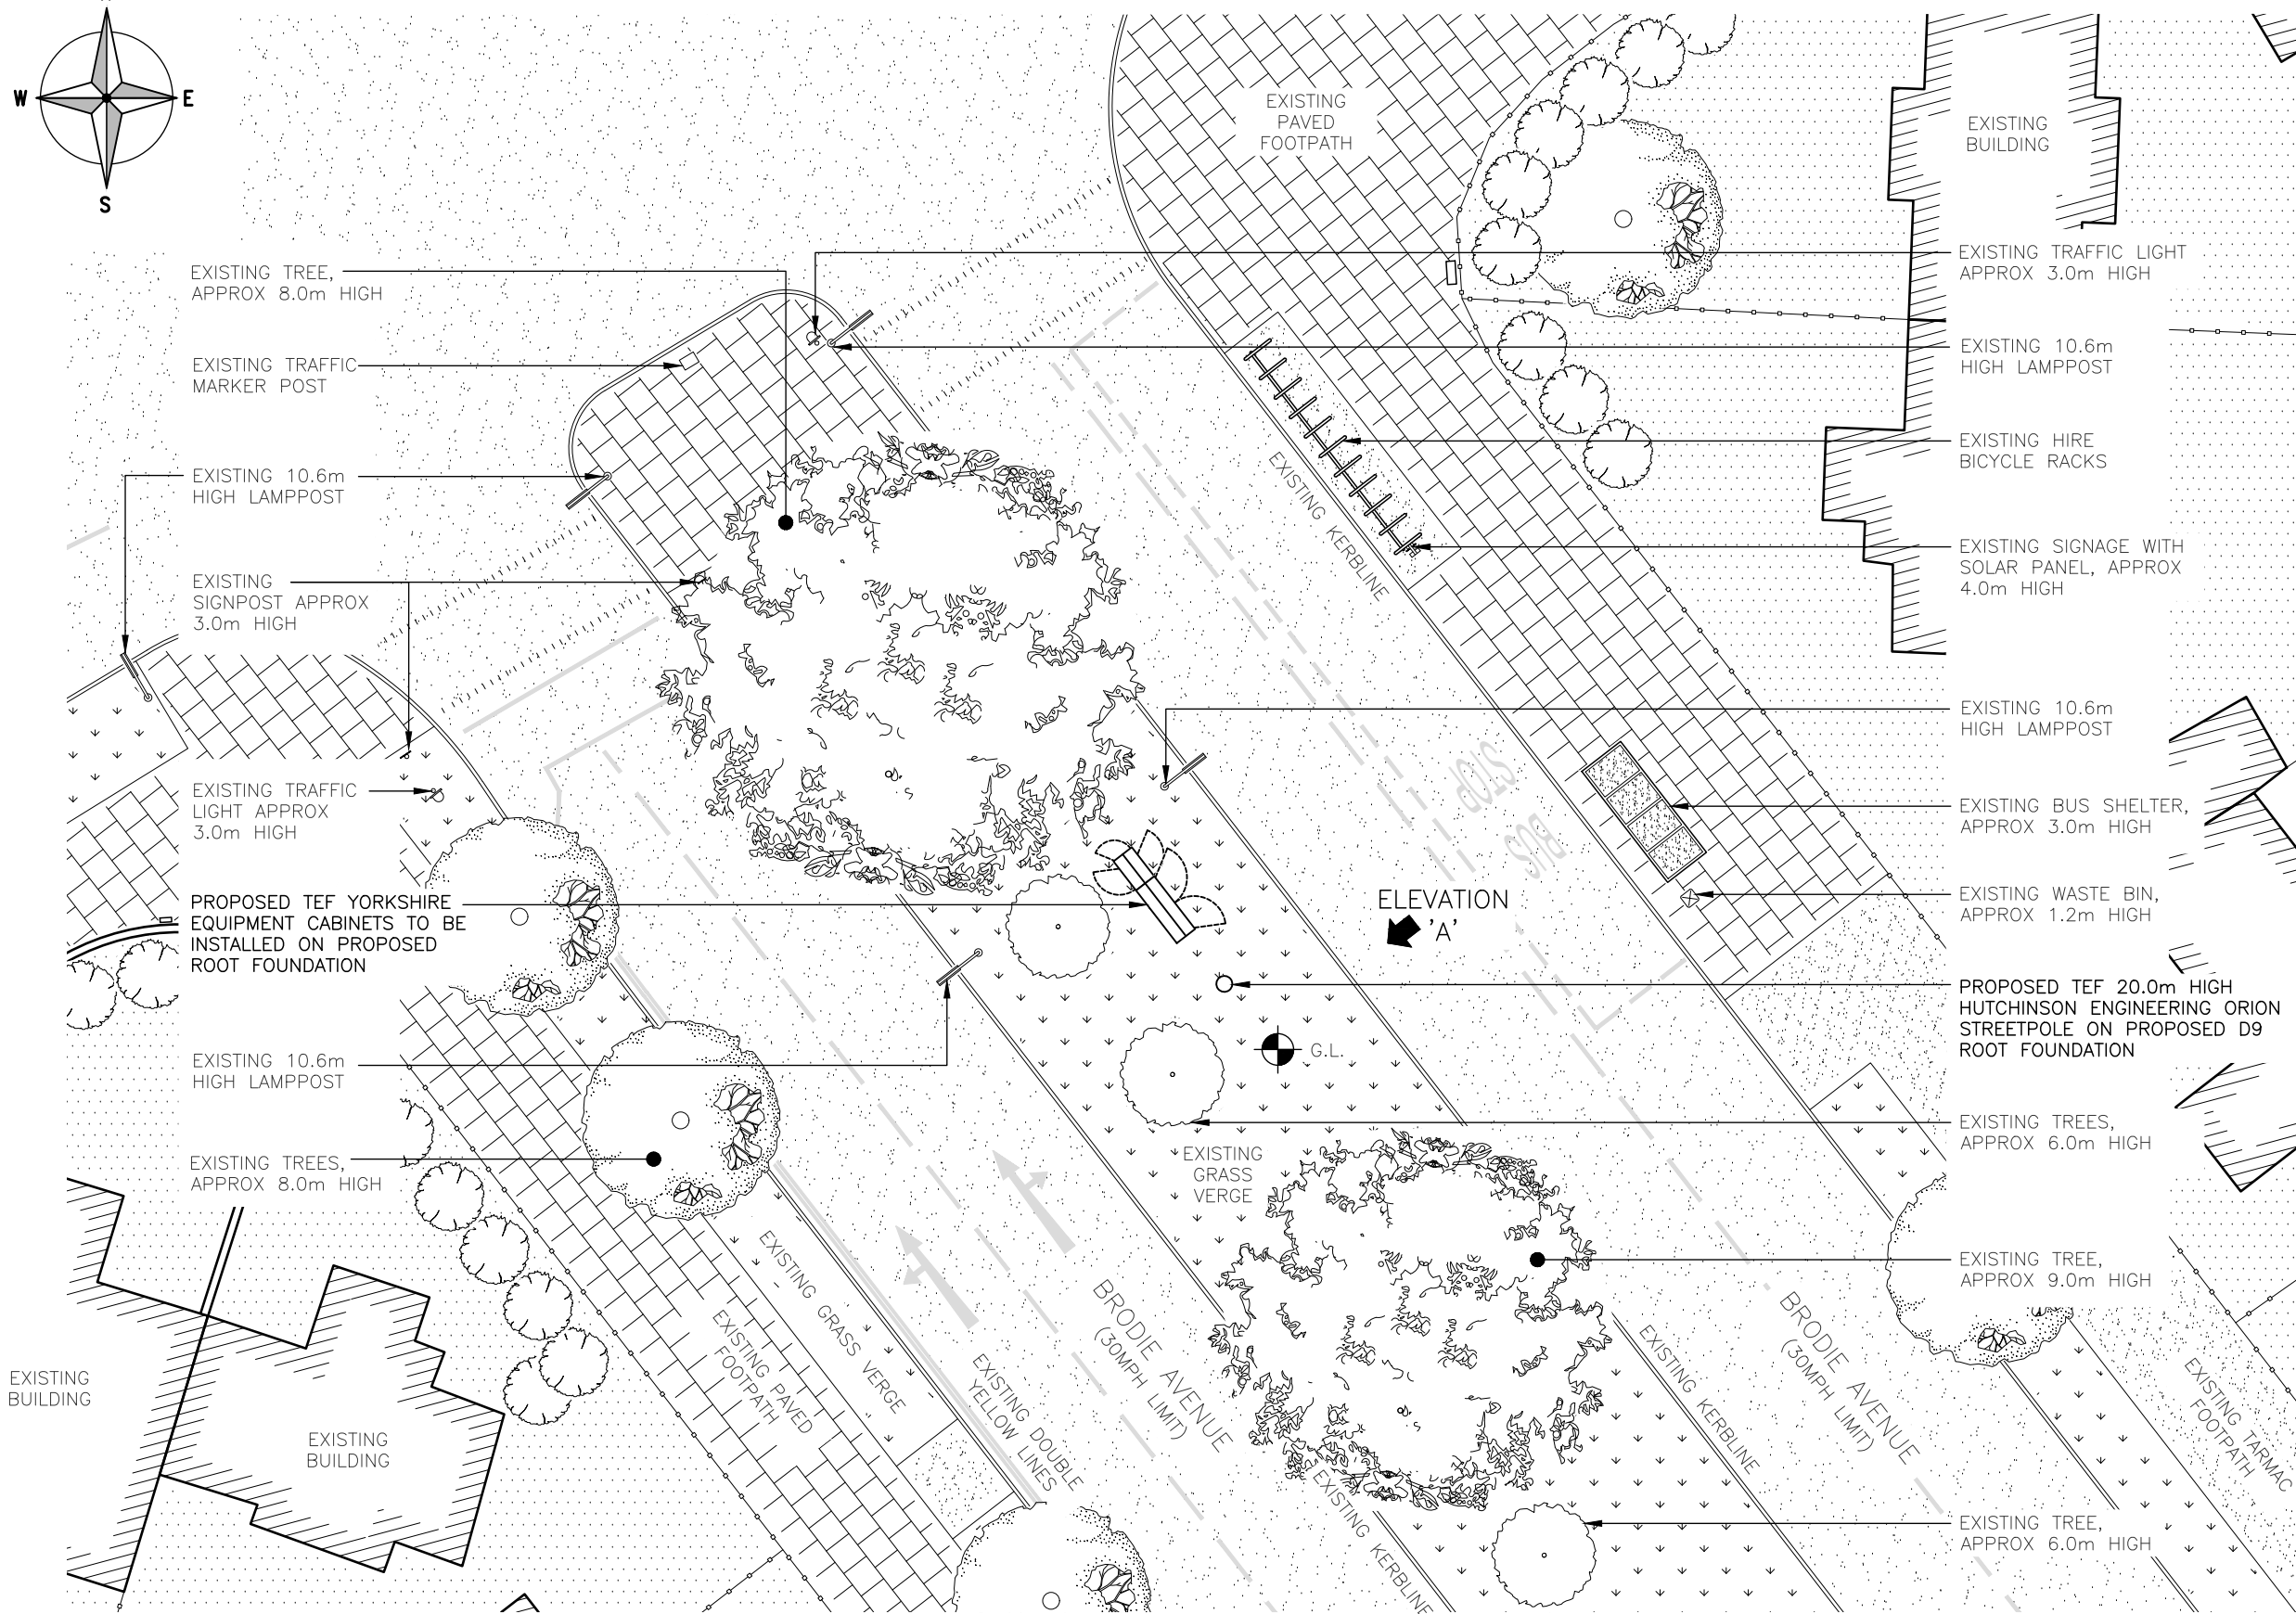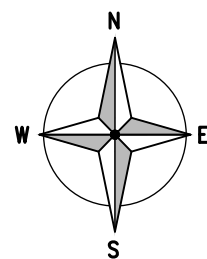

PROPOSED SITE PLAN  
(1:200)

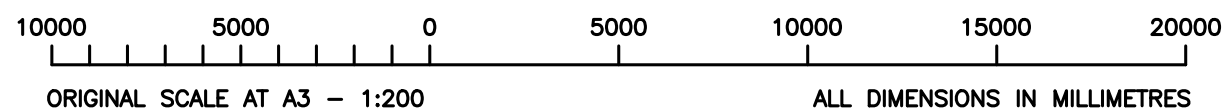

**The drawings comply with TEF & Vodafone Standard ICNIRP guidelines.**  
Designed in accordance with CORNERSTONE documents: SDN0008 & SDN0009


ALL DIMENSIONS ARE IN mm UNLESS NOTED OTHERWISE

N.G.R	E: 339584	N: 386157
-------	-----------	-----------

CONCESSION REQUIRED	NO
---------------------	----

NOTES:

B	Notation Revised	FLCS	NDS	31.01.2	
A	Issued for Approval	FLCS	NDS	29.01.2	
REV	MODIFICATION	BY	CH	DATE	

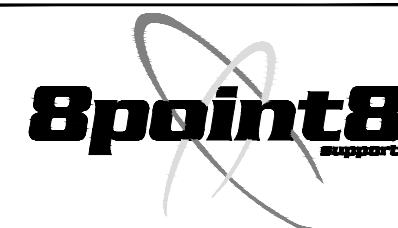

CORNERSTONE - BEACON

Cell Name		Op
SW ON BRODIE AVENUE		A
Cell ID No		
CTIL	TEF	VF
303268	088938	N/A

Site Address / Contact Details

BRODIE AVENUE  
MOSSLEY HILL  
LIVERPOOL  
MERSEYSIDE  
L19 7NB

Drawing Title: PROPOSED SITE PLAN


Purpose of issue:	PLANNING
-------------------	----------

Drawing Number: 201


Surveyed By: NDS	Original Sheet Size: A3	Pack Issu
---------------------	----------------------------	--------------

Drawn: FLCS	Date: 29.01.20	Checked: NDS	Date: 29.01.20	B
----------------	-------------------	-----------------	-------------------	---



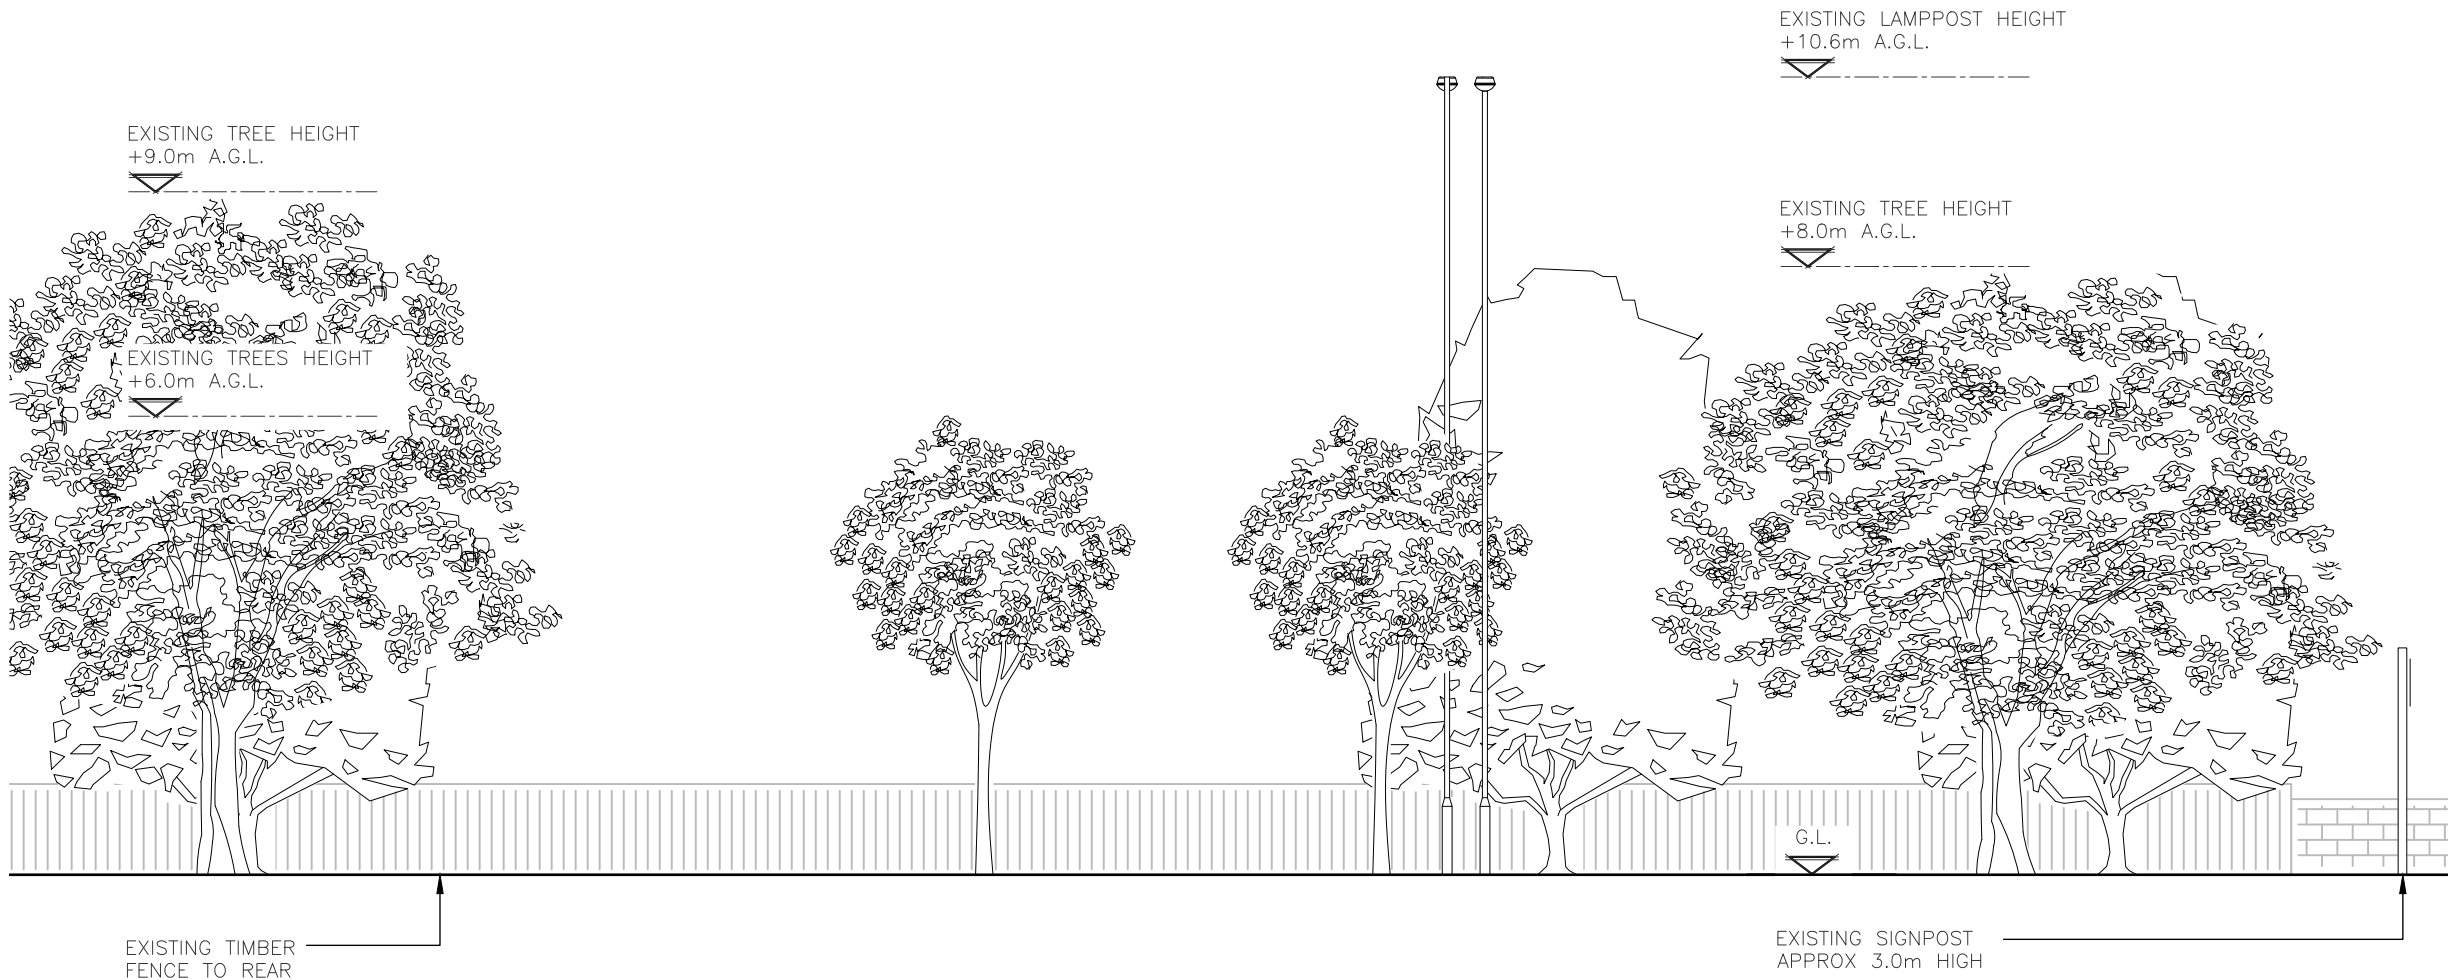

EXISTING NORTH-EAST ELEVATION  
(1:100)

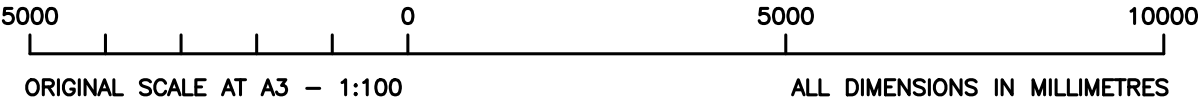


ALL DIMENSIONS ARE IN mm UNLESS NOTED OTHERWISE

N.G.R | E: 339584 N: 386157

CONCESSION REQUIRED | NO

NOTES:

A	Issued for Approval	FLCS	NDS	29.01.20
REV	MODIFICATION	BY	CH	DATE

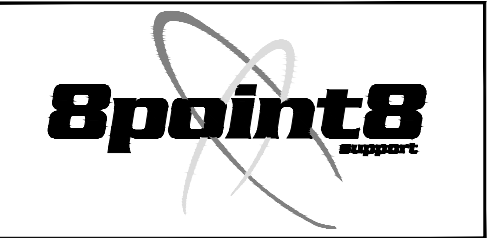

Cell Name	Opt.
SW ON BRODIE AVENUE	A


Cell ID No		
CTIL	TEF	VF
303268	088938	N/A

Site Address / Contact Details		
BRODIE AVENUE MOSSLEY HILL LIVERPOOL MERSEYSIDE L19 7NB		


Drawing Title:  
EXISTING SITE ELEVATION 'A'

Purpose of issue:	PLANNING	Dwg Rev:
Drawing Number:	300	A

Drawing Number:				300	A
Surveyed By:		NDS		Original Sheet Size:	Pack Issue:
				A3	
Drawn:	Date:	Checked:	Date:		
FLCS	29.01.20	NDS	29.01.20	B	

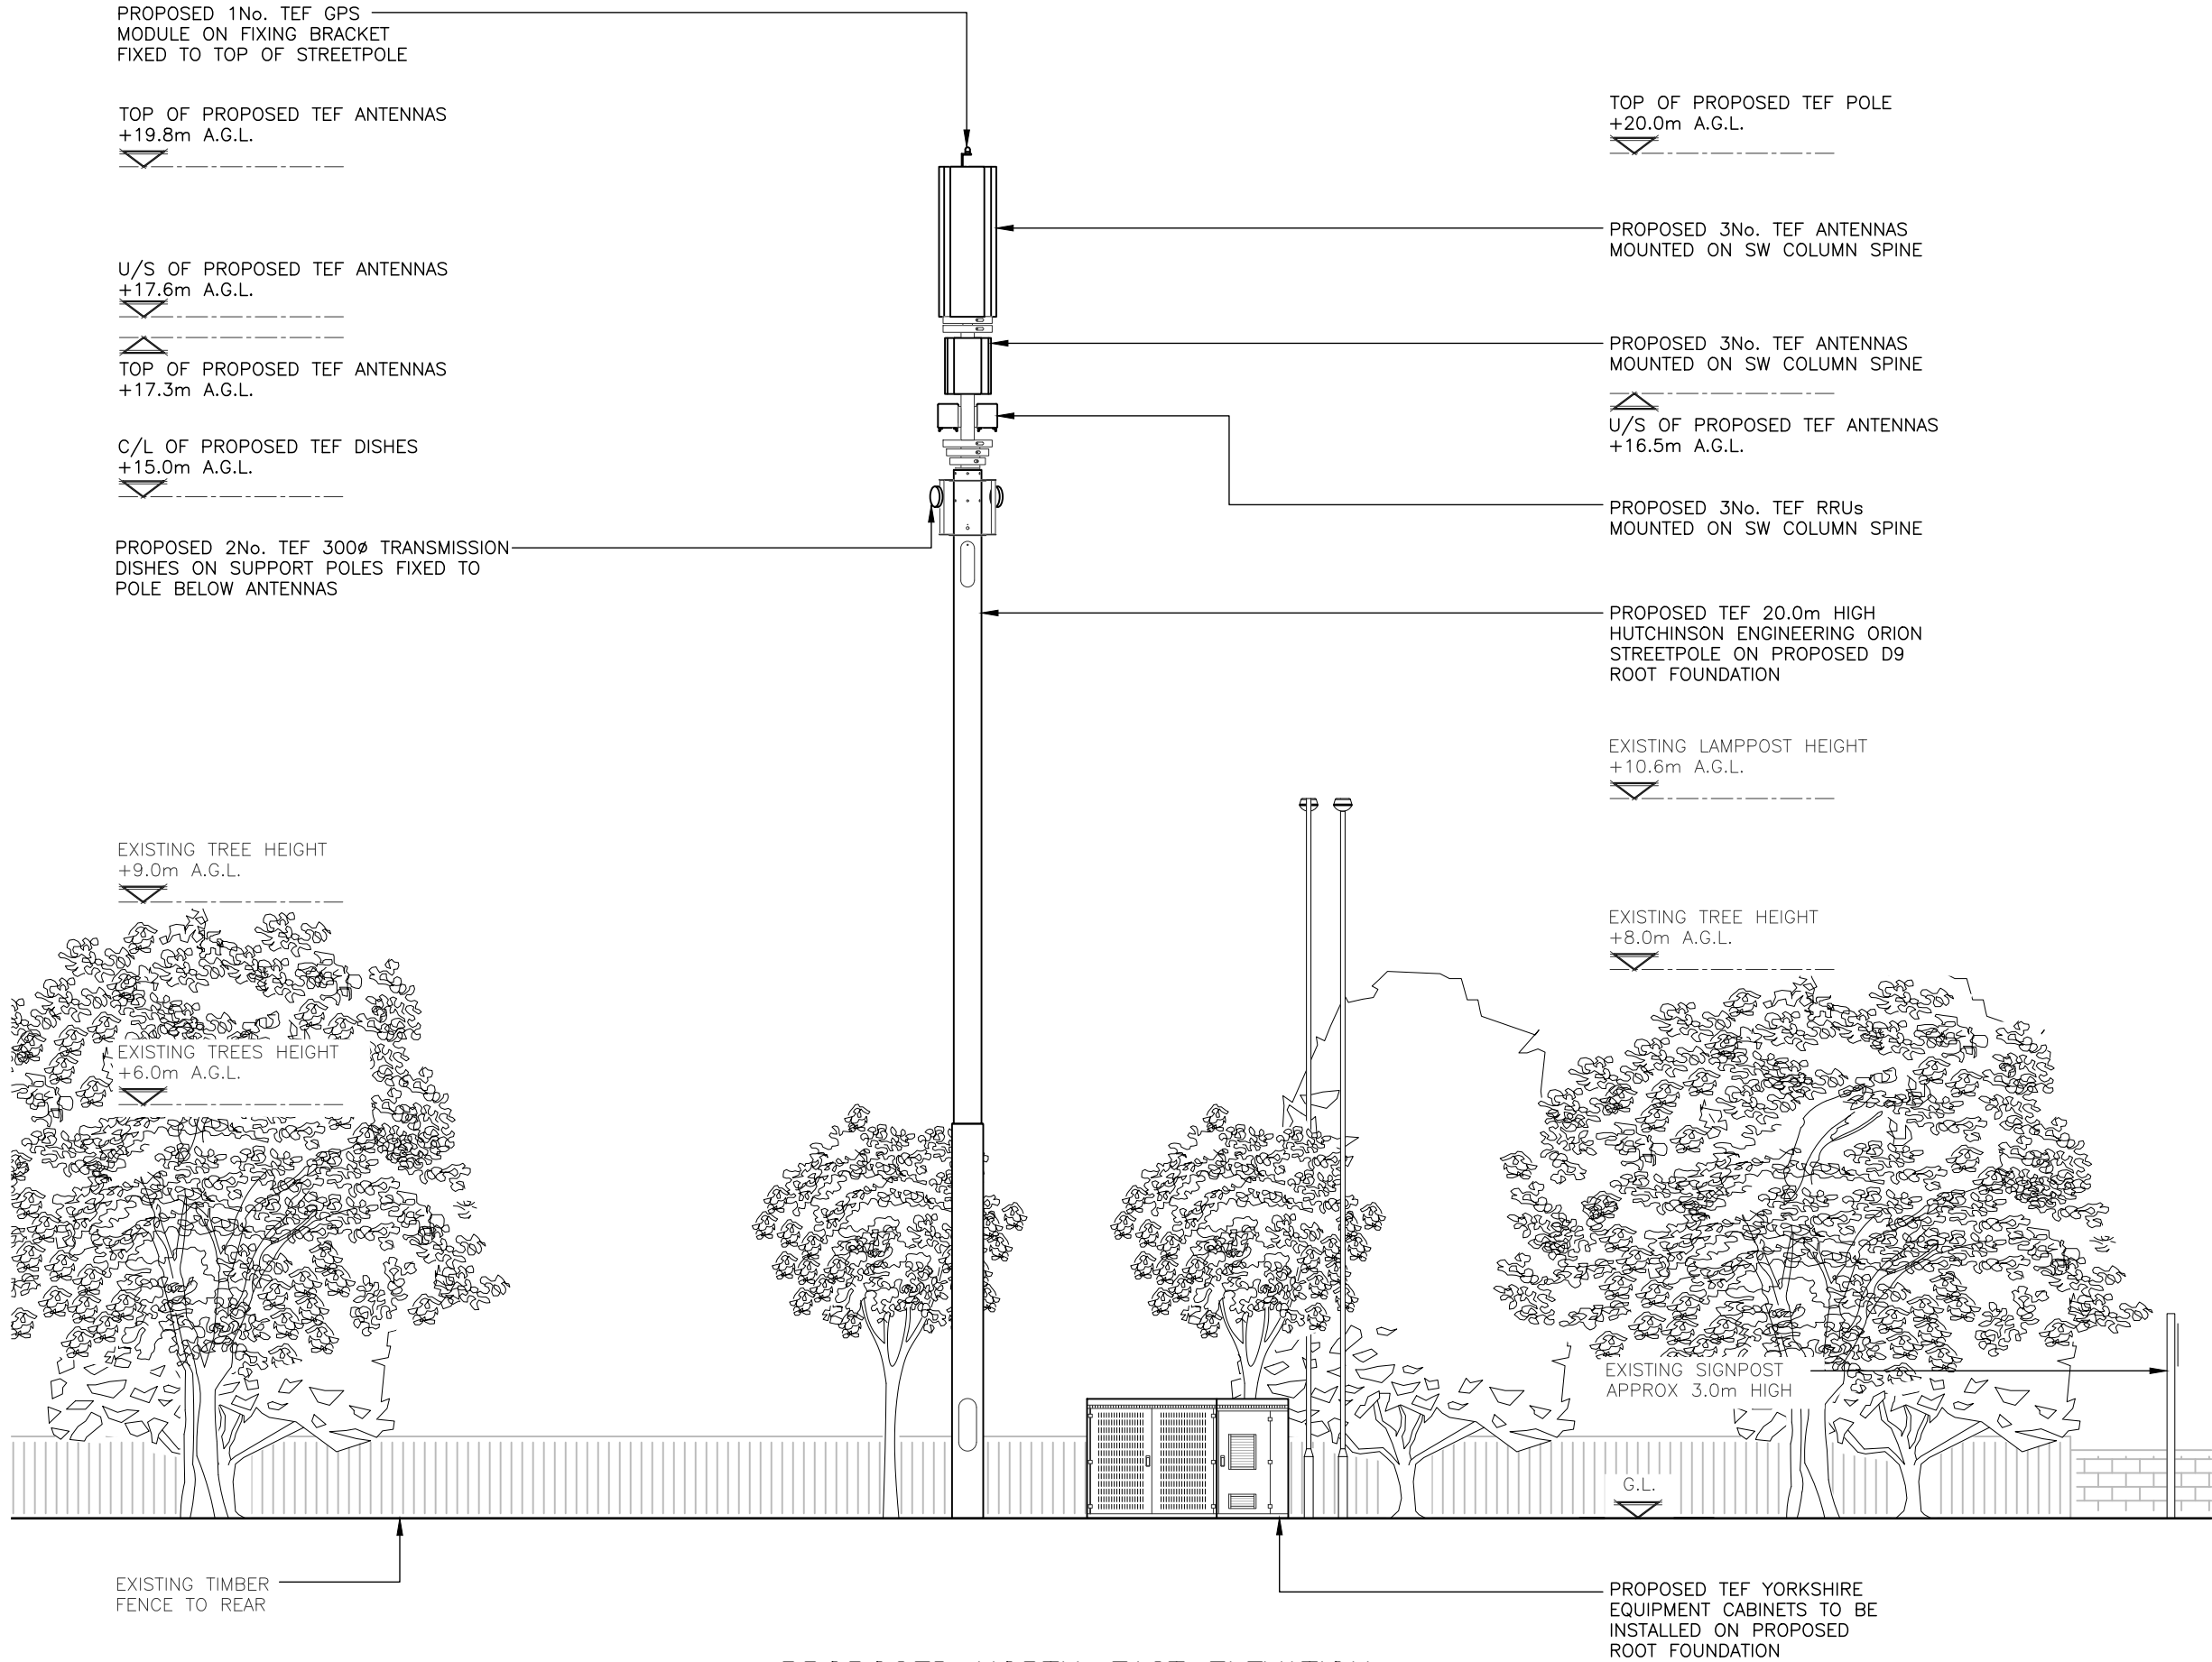


PROPOSED NORTH-EAST ELEVATION  
(1:100)

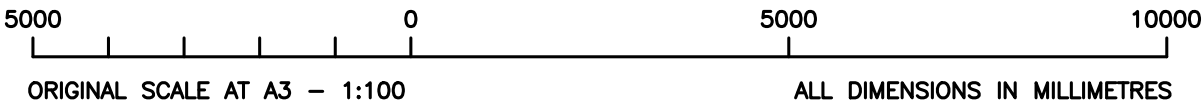

The drawings comply with TEF & Vodafone Standard ICNIRP guidelines.  
Designed in accordance with CORNERSTONE documents: SDN0008 & SDN0009

ALL DIMENSIONS ARE IN mm UNLESS NOTED OTHERWISE					
N.G.R		E: 339584		N: 386157	
CONCESSION REQUIRED				NO	
NOTES:					

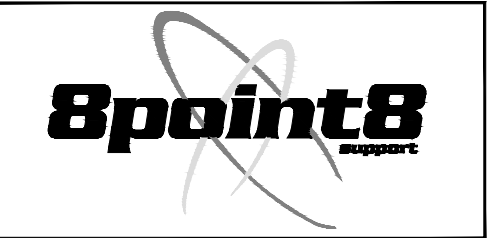

Cell Name		Opt.
SW ON BRODIE AVENUE		A
Cell ID No		
CTIL	TEF	VF
303268	088938	N/A

Site Address / Contact Details

BRODIE AVENUE  
MOSSLEY HILL  
LIVERPOOL  
MERSEYSIDE  
L19 7NB

Drawing Title: PROPOSED SITE ELEVATION 'A'		
Purpose of issue: PLANNING		Dwg Rev:
Drawing Number: 301		B
Surveyed By: NDS	Original Sheet Size: A3	Pack Issue:
Drawn: FLCS	Date: 29.01.20	Checked: NDS Date: 29.01.20