




GENERAL NOTES  
1. THIS DRAWING AND THE INFORMATION CONTAINED IS CONFIDENTIAL AND IS THE PROPERTY OF CRANLEIGH DESIGN CONSULTANTS LTD. IT IS ISSUED ON THE CONDITION THAT IT SHALL NOT BE REPRODUCED, COPIED OR PASSED TO THIRD PARTIES WITHOUT THE WRITTEN APPROVAL OF CRANLEIGH DESIGN CONSULTANTS LTD.  
2. DO NOT SCALE OFF THIS DRAWING.  
3. ALL INDISCREPANCIES FOUND ON SITE SHALL BE BROUGHT TO THE IMMEDIATE ATTENTION OF THE ENGINEER.

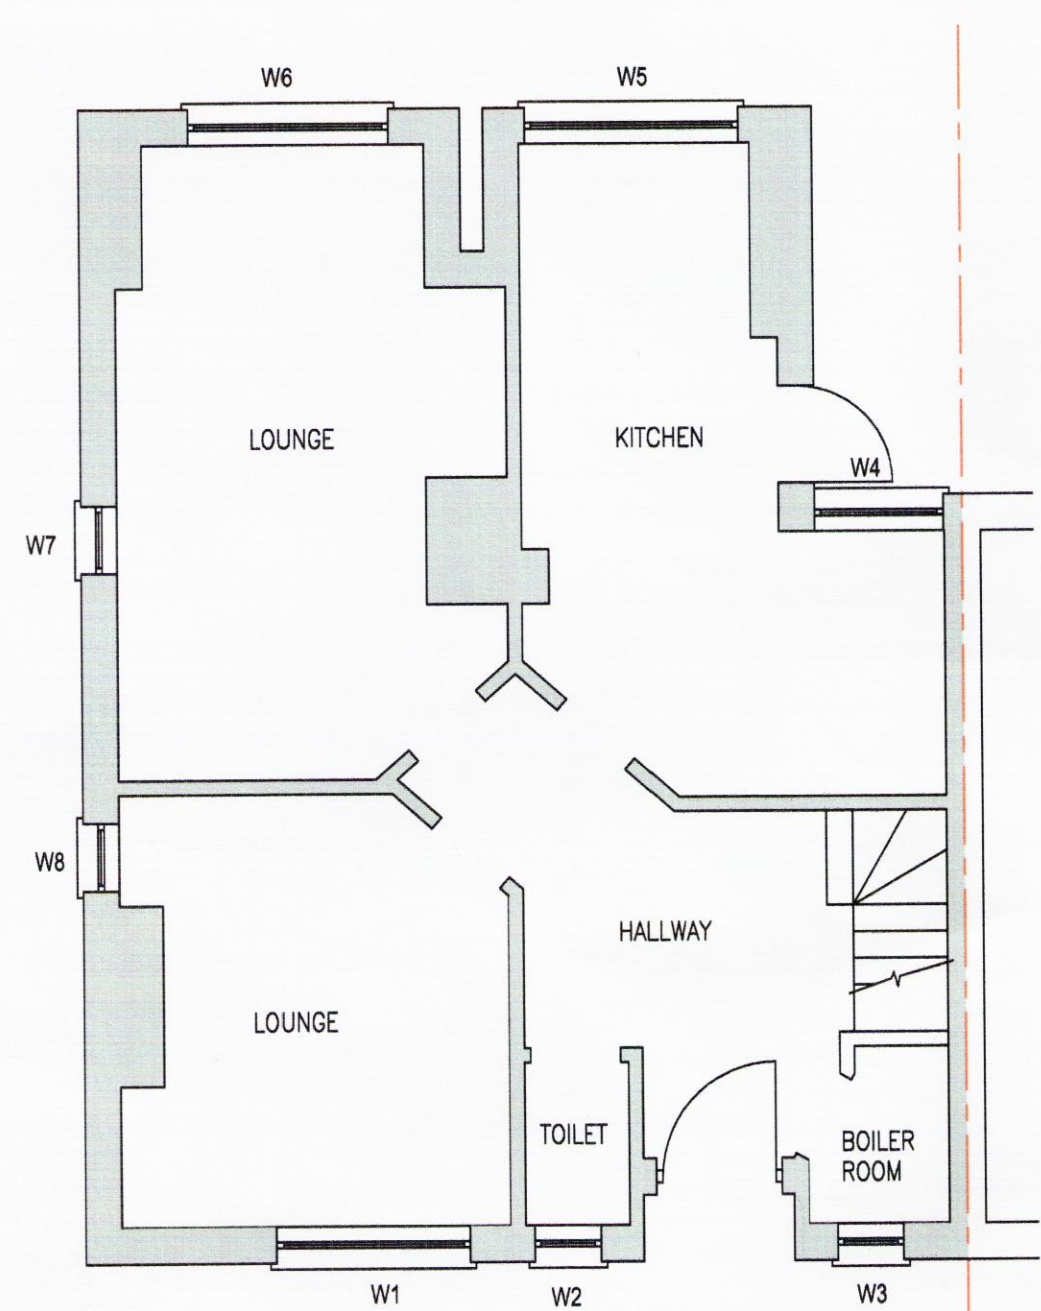

GROUND FLOOR

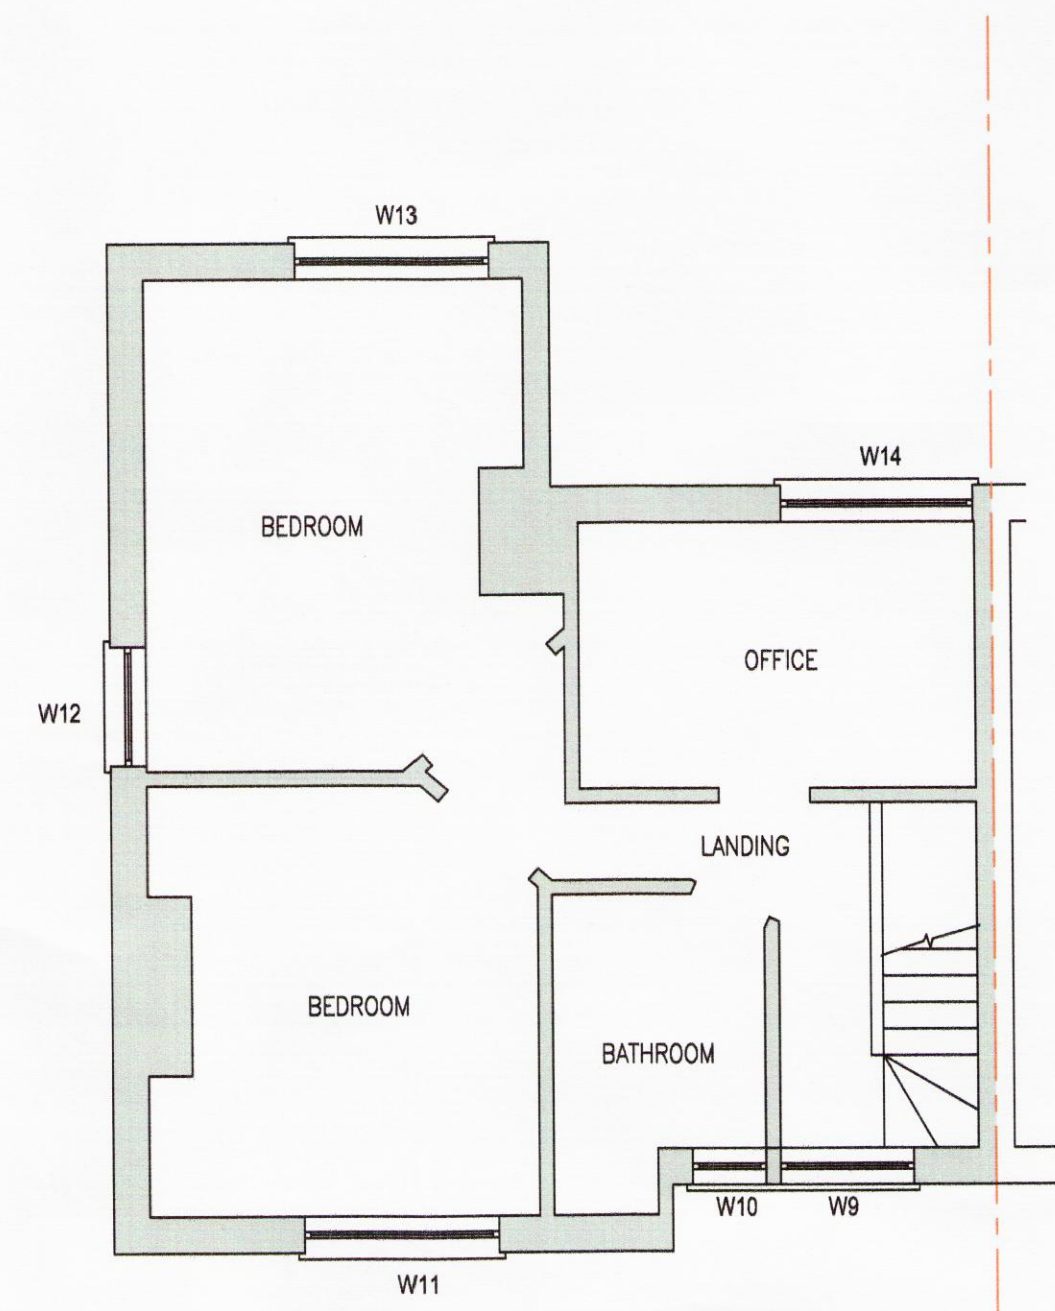

FIRST FLOOR

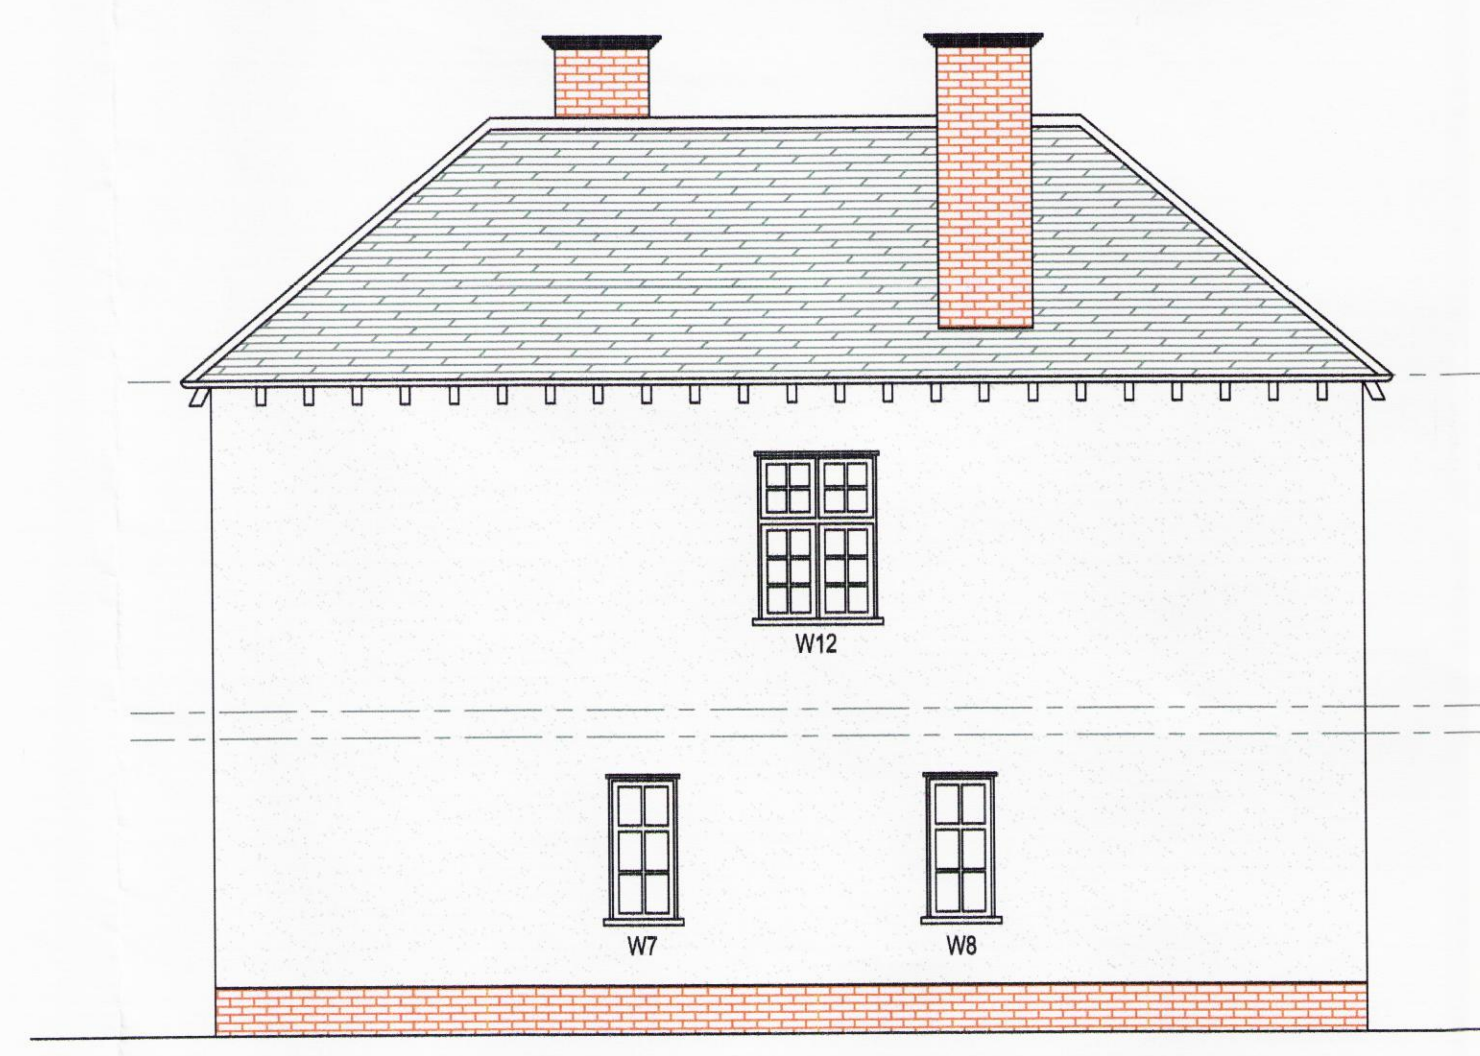


SIDE ELEVATION




FRONT ELEVATION



REAR ELEVATION

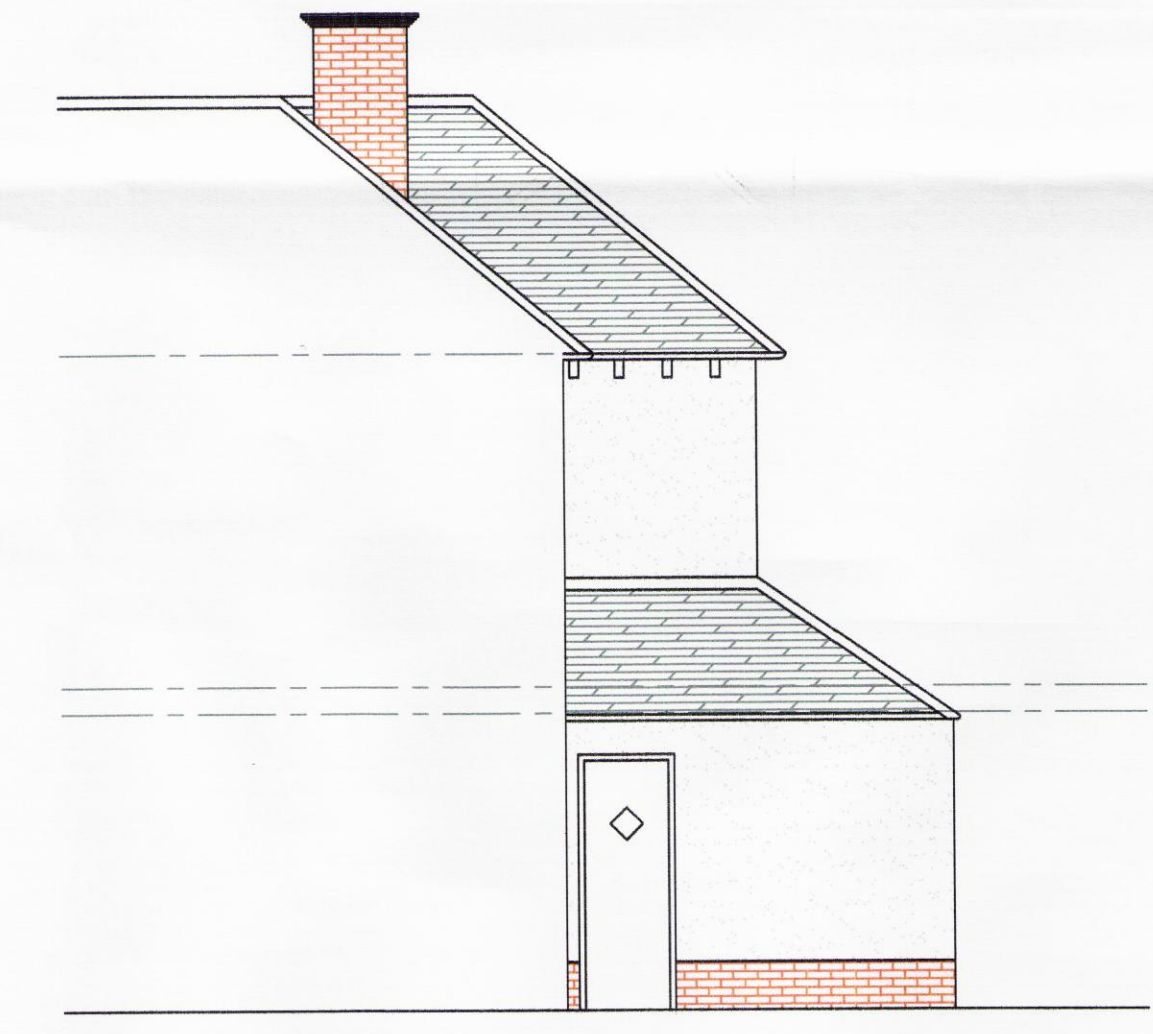

SIDE ELEVATION

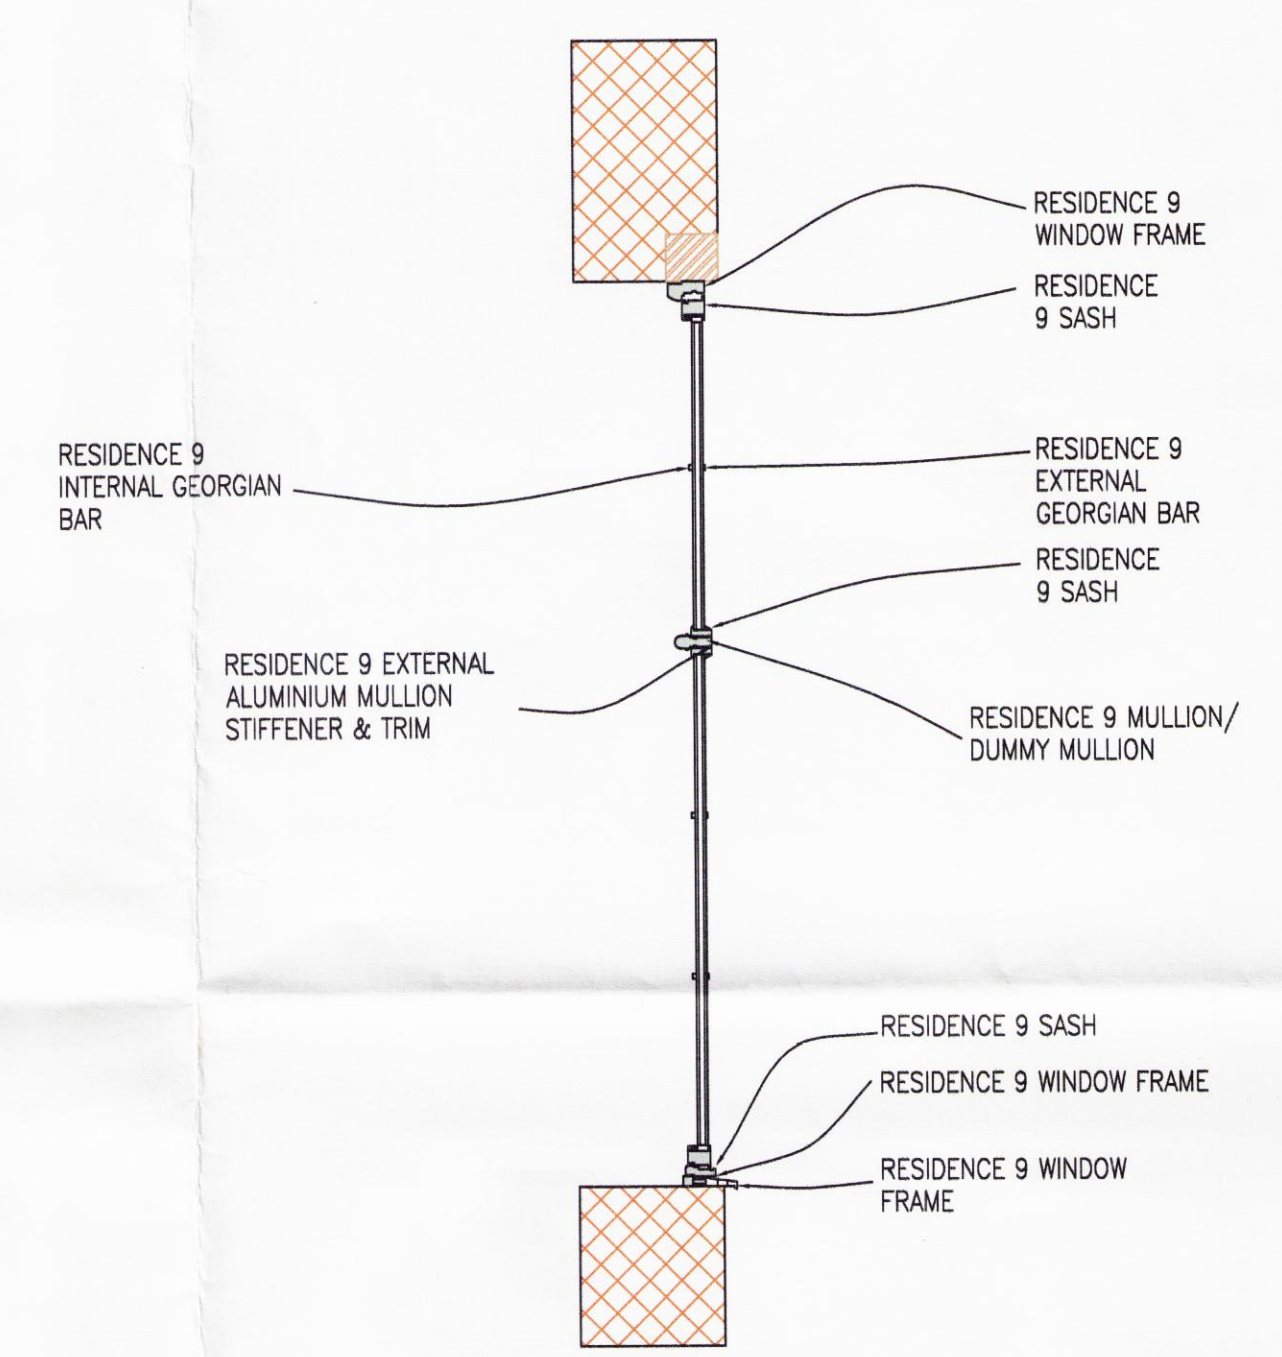

TYPICAL SECTION OF REPLACEMENT WINDOW

FENESTRATION CHANGES TO THE PROPERTY'S 3 ELEVATIONS ARE TO BE INDIVIDUALLY PHOTOGRAPHED, MEASURED AND ALL FEATURES RECORDED BY THE WINDOW CONTRACTOR AND ARE TO BE DUPLICATED WITHIN THE NEW RESIDENCE 9 WINDOW SYSTEM  
RESIDENCE 9 GEORGIAN BARS WILL BE INSTALLED INTERNALLY AND EXTERNALLY. TO MATCH EXISTING STYLE.

14H/0716  
25/3/14

NO.	DATE	REVISIONS	CK.BY	CLIENT	DRAWN BY:	<div>Cranleigh Design Consultants Ltd</div> <div>Civil &amp; Structural Engineers • Project Management • Domestic &amp; Commercial</div> <div>Eaton Place, 114 Washway Road, Sale, Manchester, M33 7RF Tel. 0161 776 4929    E-mail. info@cranleighdc.com</div>	DRAWING NO.
				RODNEY SHEPHERD, 29 WAVERTREE NOOK ROAD LIVERPOOL	SCALE 1:50 / 1:100		CDC01
				PROJECT	DATE 07/03/2014		
				PLANNING PERMISSION FOR FENESTRATION CHANGES	CHECKED		