



Front Elevation

Scale 1:100


Feature tile banding to selected plots only; refer to site specific materials schedule.



Side Elevation

Scale 1:100

The Wednesbury Plus	
Old Ref :	-
Gross Area :	2183 sqft
Ground Floor :	816 sqft
First Floor :	880 sqft
Second Floor:	487 sqft
Circulation :	223 sqft
Net to Gross	10.00%
All Areas and dimensions are taken to STRUCTURAL FINISH.	

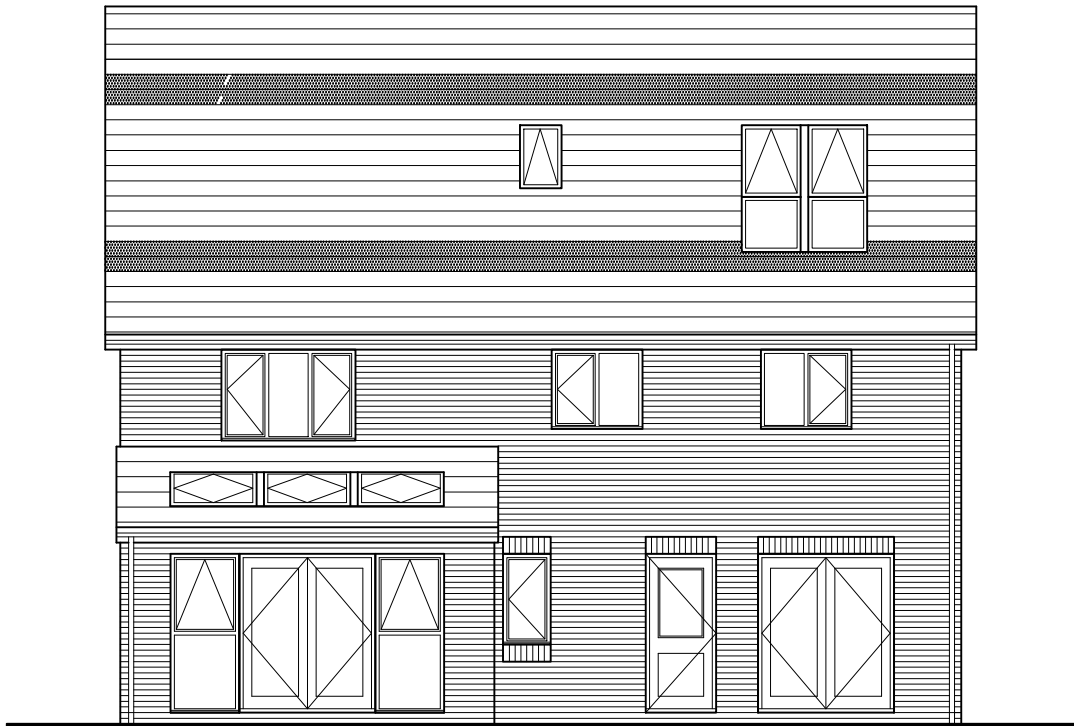

Rear Elevation

Scale 1:100



Side Elevation (inc FCT windows)

Scale 1:100

# The Wednesbury Plus

(2183sqft)





**COUNTRYSIDE**  
Places People Love

Countryside Properties (UK) Limited  
Regeneration North  
600 Lakeside Drive  
Centre Park  
Warrington WA1 1RW  
Tel: 01925 248900 Fax: 01925 248901  
www.countryside-properties.com

site: **Countryside Properties  
Regeneration North  
2014 Range**

title: **The Wednesbury Plus  
Elevation 6.1 - Brick / Render**

A	30-01-15	MB	Updated to accord with DCO drawings	
Rev	Date	By	Description	Chk'd
<div><div><p>FS 53054 ISO 9001:2008 EMS 61920 ISO 14001:2004</p></div><div><p>drawing no: <b>WEDNES+(14)-6.1</b></p><p>drawn by: <b>GWP</b> checked: <b>-</b> scale: <b>@A3</b> date: <b>Oct 2014</b></p></div><div><p>sheet no: <b>Sheet 1 of 1</b></p><p>revision: <b>A</b></p></div></div>				