
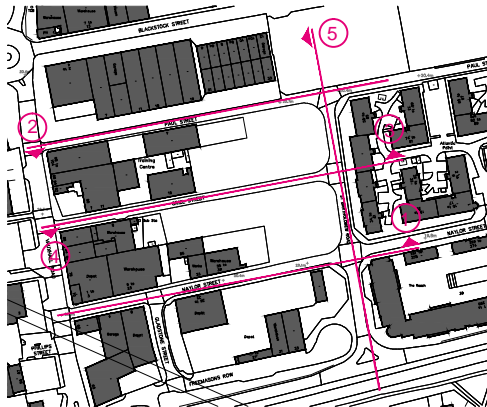


All dimensions to be checked on site.  
Figured dimensions to be read in preference to scaled.

This drawing is copyright and remains the property of SMITH YOUNG Architecture Ltd unless otherwise agreed.

SMITH YOUNG Architecture Ltd accepts no responsibility for any unauthorised amendments to the drawing and does not permit unauthorised copying of the drawing.

Revisions / Notes:

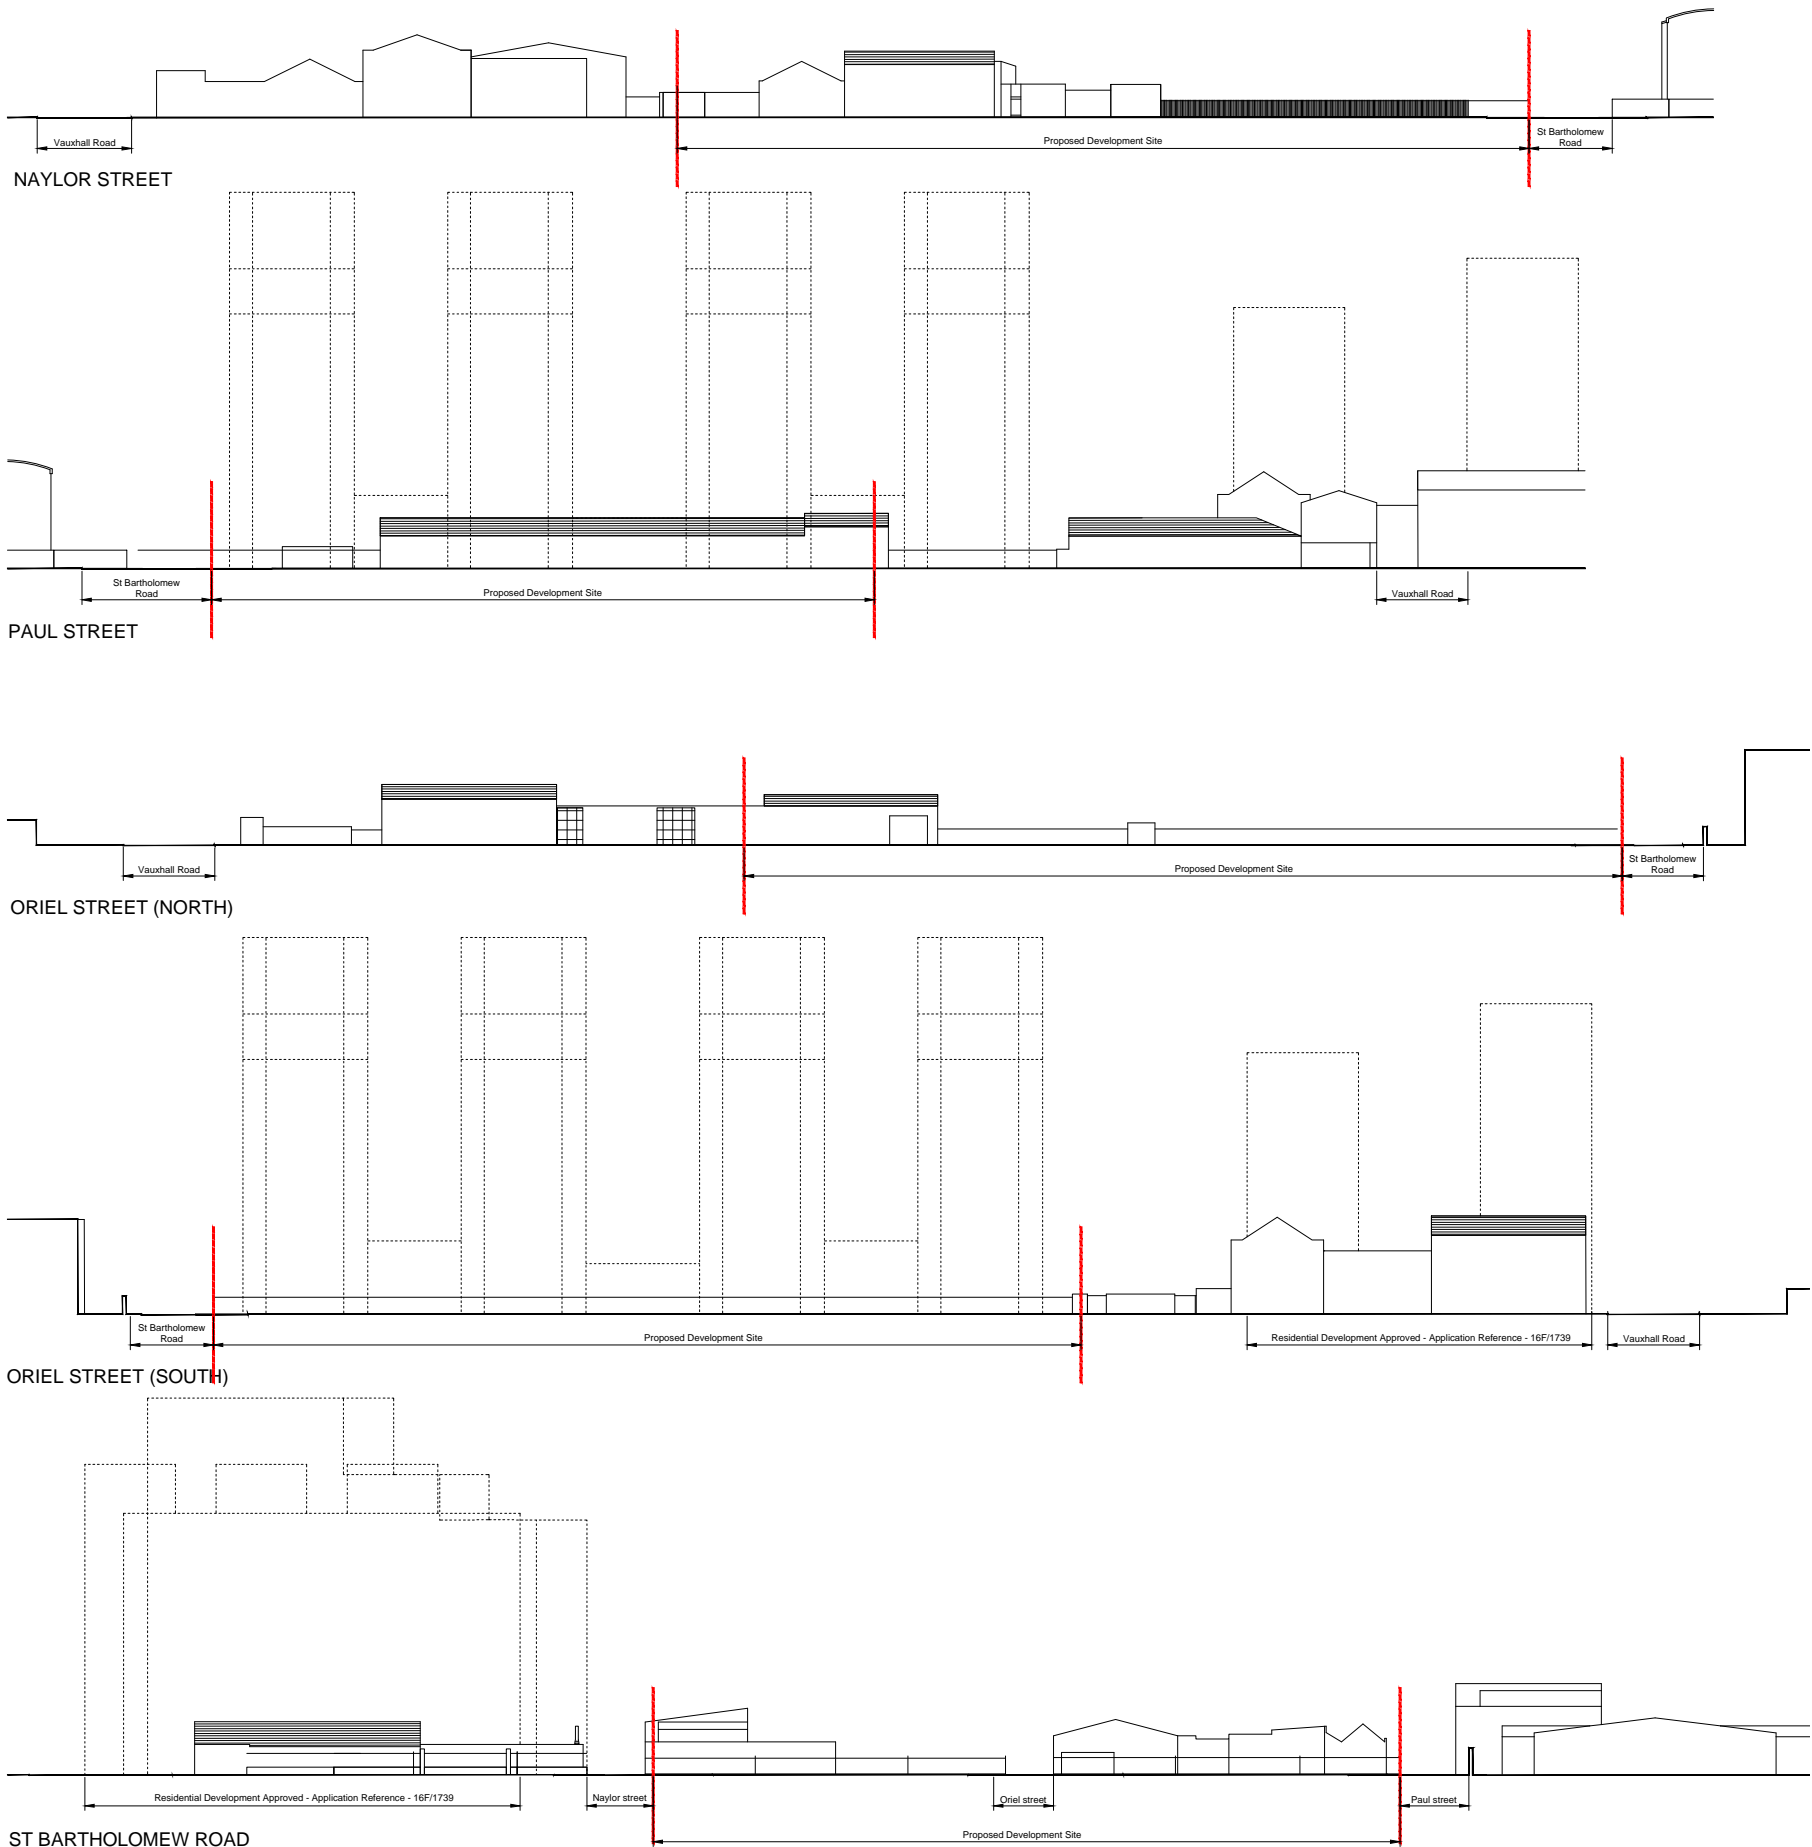

KEY  
--- Site Boundary



Job Title:	NAYLOR STREET PHASE 1		
Purpose:	PLANNING		
Client:	SIMTH YOUNG ARCHITECTURE LTD		
Date:	24/01/2018		
Drawing Title:	CONTEXT ELEVATIONS AS EXISTING		
Drawn By:	MIS	Checked By:	MJY
Scale:	1:1000	Paper Size:	A3
Job Number:	19.021	Drwg No:	003
		Rev:	