




TYPICAL CARRIAGEWAY CROSS SECTION
(BEFORE RAMP)
SCALE 1:20

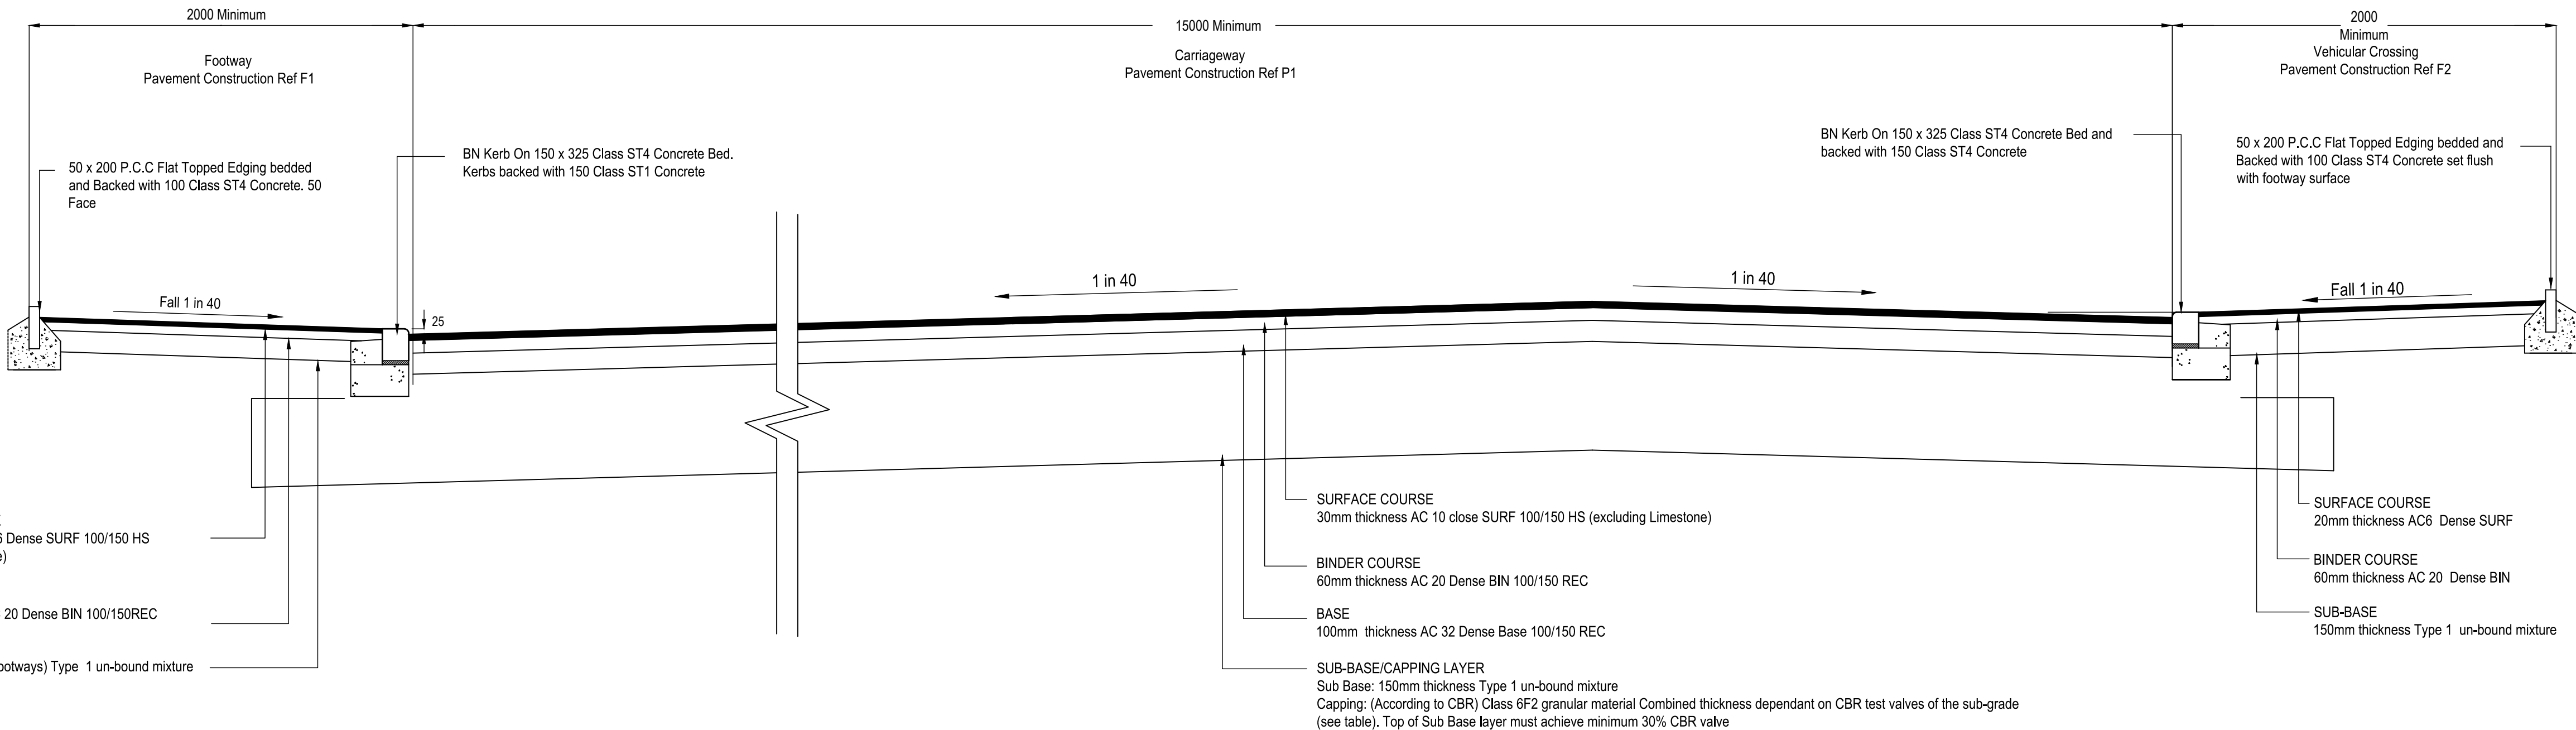


TYPICAL CARRIAGEWAY CROSS SECTION
(AFTER RAMP)
SCALE 1:20

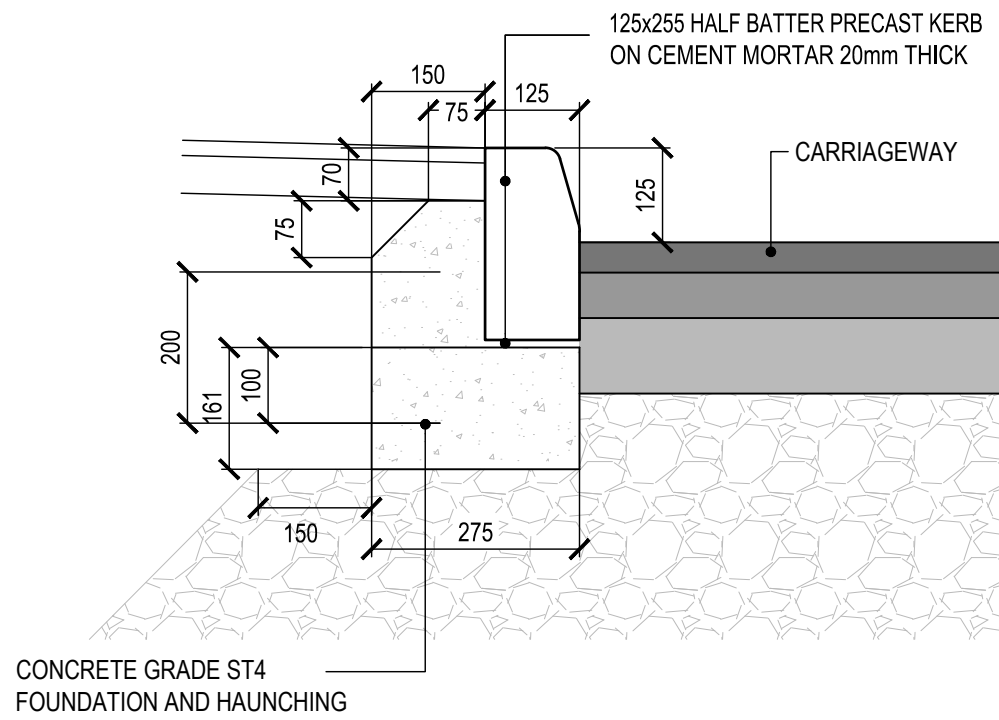


TYPICAL HB2 KERB DETAIL
SCALE 1:10

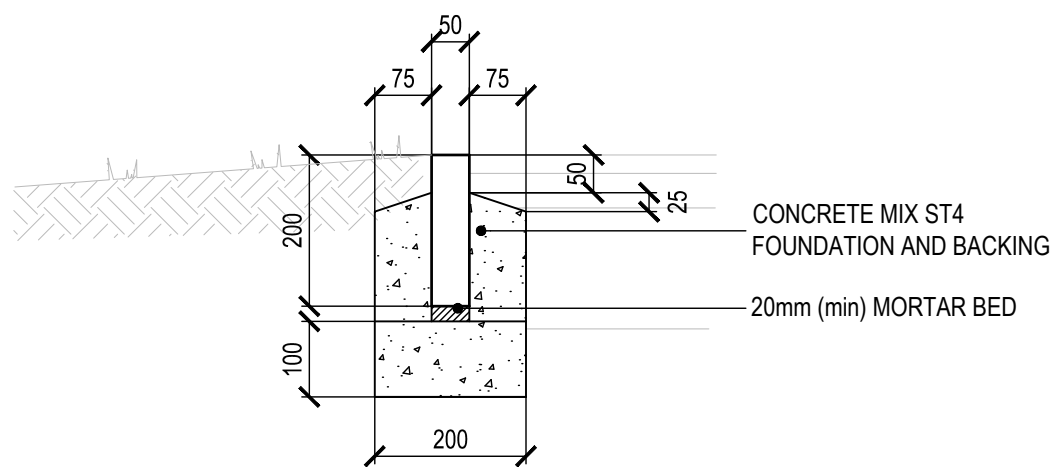

TYPICAL FOOTWAY EDGING
KERB
TYPE EF
SCALE 1:10

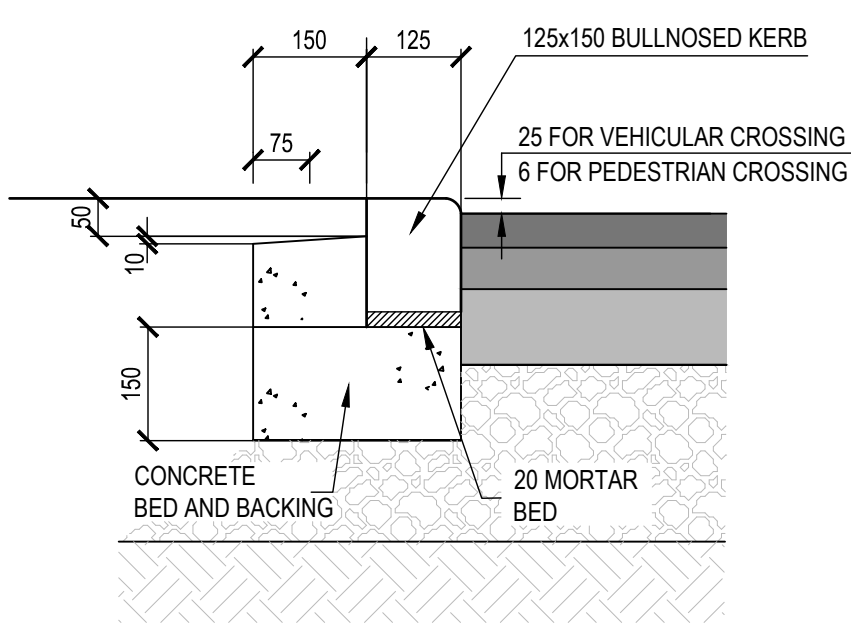

TYPICAL BULL NOSED KERB
TYPE BN
SCALE 1:10

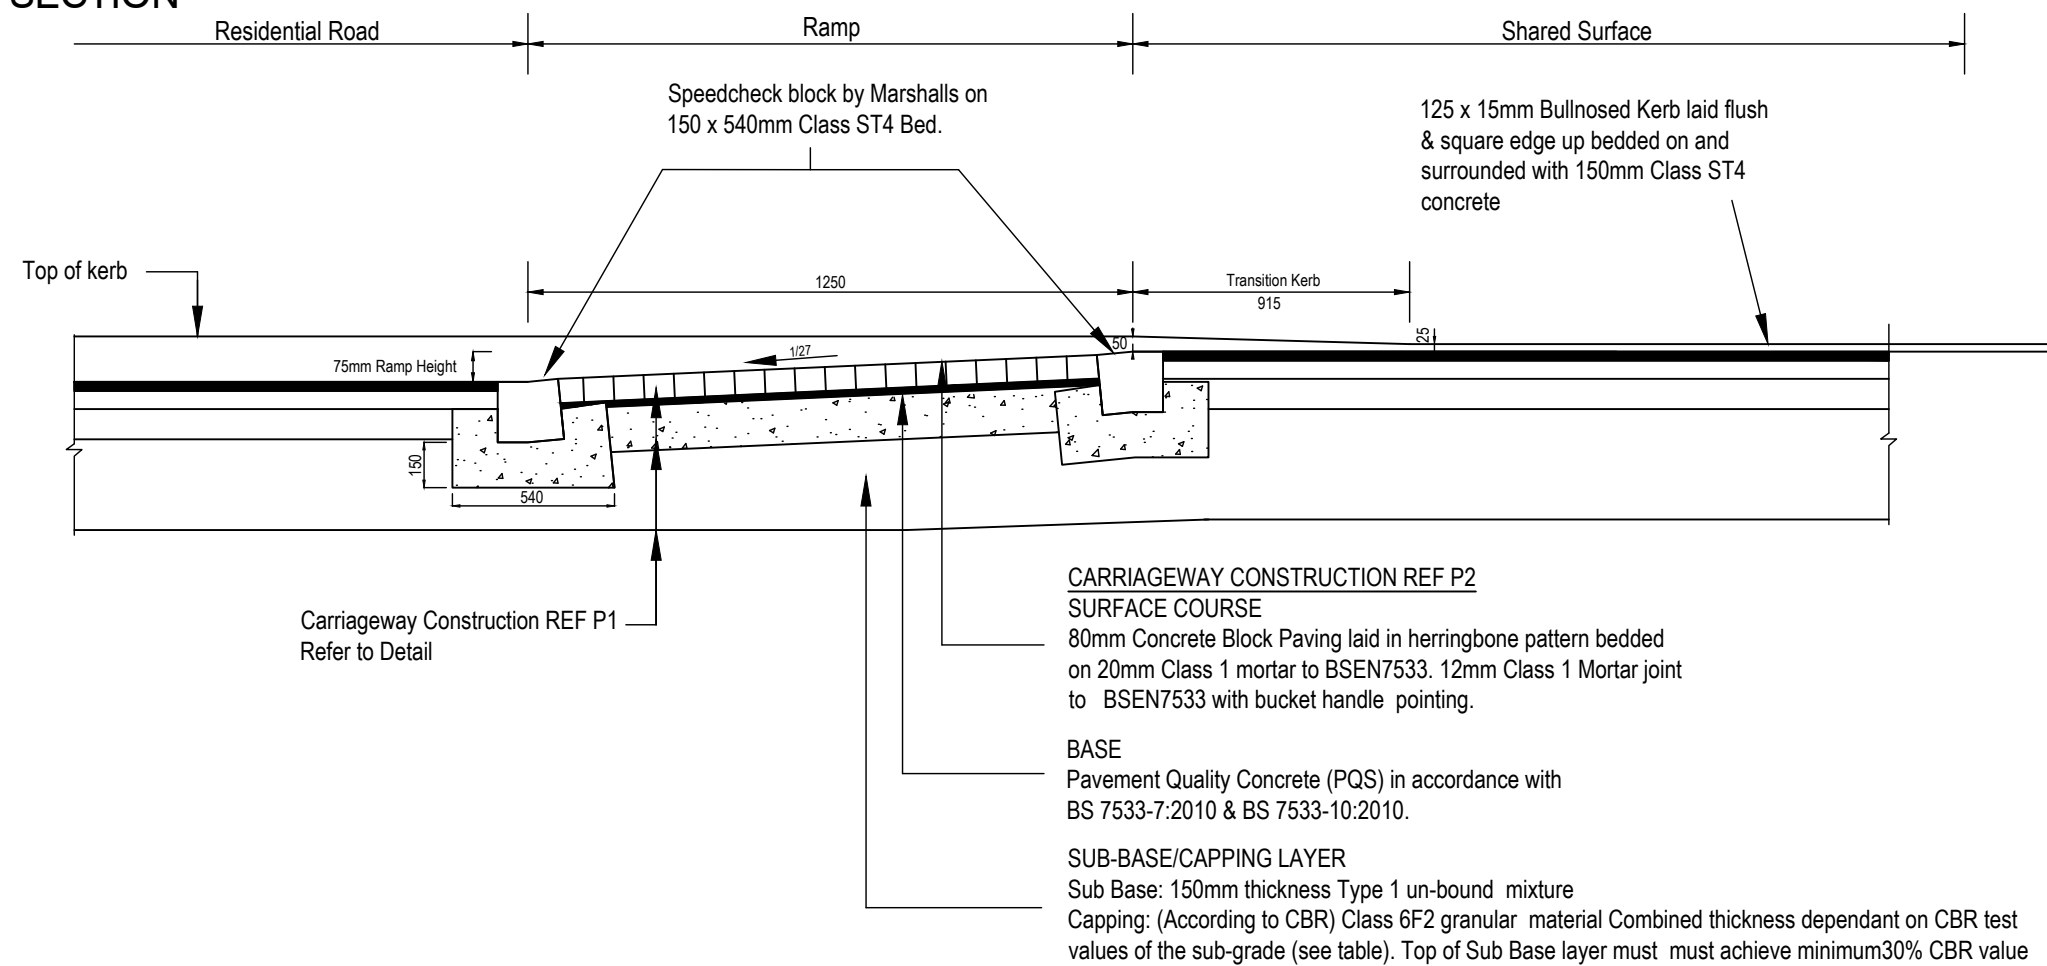

TRANSITION RAMP DETAIL
Scale 1:25

BUILDING DESIGN PARTNERSHIP SHALL HAVE NO RESPONSIBILITY FOR ANY USE MADE OF THIS DOCUMENT OTHER THAN FOR THAT WHICH IT WAS PREPARED AND ISSUED.
ALL DIMENSIONS SHOULD BE CHECKED ON SITE.
DO NOT SCALE FROM THIS DRAWING.
ANY DRAWING ERRORS OR DIVERGENCES SHOULD BE BROUGHT TO THE ATTENTION OF BUILDING DESIGN PARTNERSHIP AT THE ADDRESS SHOWN BELOW.

NOTES

- DO NOT SCALE FROM THIS DRAWING. ALL DIMENSIONS MUST BE CHECKED VERIFIED ON SITE.
- THIS DRAWING TO BE READ IN CONJUNCTION WITH ALL RELEVANT ARCHITECTS, ENGINEERS AND SPECIALISTS DRAWINGS AND SPECIFICATIONS.
- ALL DIMENSIONS AND LEVELS ARE IN METRES UNLESS NOTED OTHERWISE.
- ANY DISCREPANCIES NOTED ON SITE ARE TO BE REPORTED TO THE ENGINEER IMMEDIATELY.
- ALL WORKS TO BE CONSTRUCTED IN ACCORDANCE WITH THE SPECIFICATION DOCUMENTS AND THE 'SPECIFICATION FOR HIGHWAY WORKS', VOLUME 1, MANUAL OF CONTRACT DOCUMENTS FOR HIGHWAY WORKS.
- CBR VALUES AT FORMATION LEVEL TO BE CONFIRMED BY INSITU TESTS CARRIED OUT IN ACCORDANCE WITH THE SPECIFICATION FOR HIGHWAY WORKS (SHW).
- ALL MATERIALS WITHIN 450mm OF THE FINISHED SURFACE SHALL BE NON-FROST SUSCEPTIBLE IN ACCORDANCE WITH CL 802.19 AND CL 801.7.
- THESE DETAILS INCLUDE THE USE OF HEAVY KERB/PAVING PRODUCTS WHICH THE CONTRACTOR IS EXPECTED TO HANDLE USING APPROPRIATE MECHANICAL HANDLING AIDS ON ACCORDANCE WITH HSE GUIDANCE.
- ALL PRECAST CONCRETE UNITS ARE TO CONFORM TO AND BE LAID IN ACCORDANCE WITH CL 1101 OF THE SPECIFICATION FOR HIGHWAY WORKS LATEST EDITION.
- KERB BED AND BACKING SHALL BE ST4 GRADE CONCRETE TO CL 2602 OF THE SHW, LATEST EDITION.
- UNDERGROUND SERVICES MAY BE PRESENT IN THE AREA. THE CONTRACTOR SHALL ESTABLISH THE PRECISE LINE AND DEPTH OF ALL SERVICES PRIOR TO COMMENCING ANY EXCAVATION WORKS.

(B) ISSUED FOR TENDER RGM ARJ 27/11/15
(A) COUNTRYSIDE COMMENTS CS ARJ 19/11/15
INCORPORATED

FIRST ISSUE

REVISION / DESCRIPTION DRAWN CHECKED DATE

REV PLAN



BDP.

11 Ducie Street
P.O. Box 85, Piccadilly Basin
Manchester M60 3JA
United Kingdom
T +44 (0)161 828 2200
F +44 (0)161 828 2235
www.bdp.com

PROJECT TITLE		SCALE	
THE CRESCENT SPEKE		@ A1	
SECTION 38 STANDARD		AS SHOWN	
CONSTRUCTION DETAILS		DATE	
SHEET 1 OF 2		05/11/2015	
PROJECT NUMBER	DESCRIPTION	REVISION	
P2007044	(90) CP006	B	