




Highfield

Cotswold

Upleadon

INDICATIVE STREET SCENE

Job
"COTSWOLD"
WOOLTON PARK
LIVERPOOL L25 6DR
Title
EXISTING & PROPOSED STREET SCENES
Drawing number 15/06/04 Scale =1:100 <i>REV. A</i>

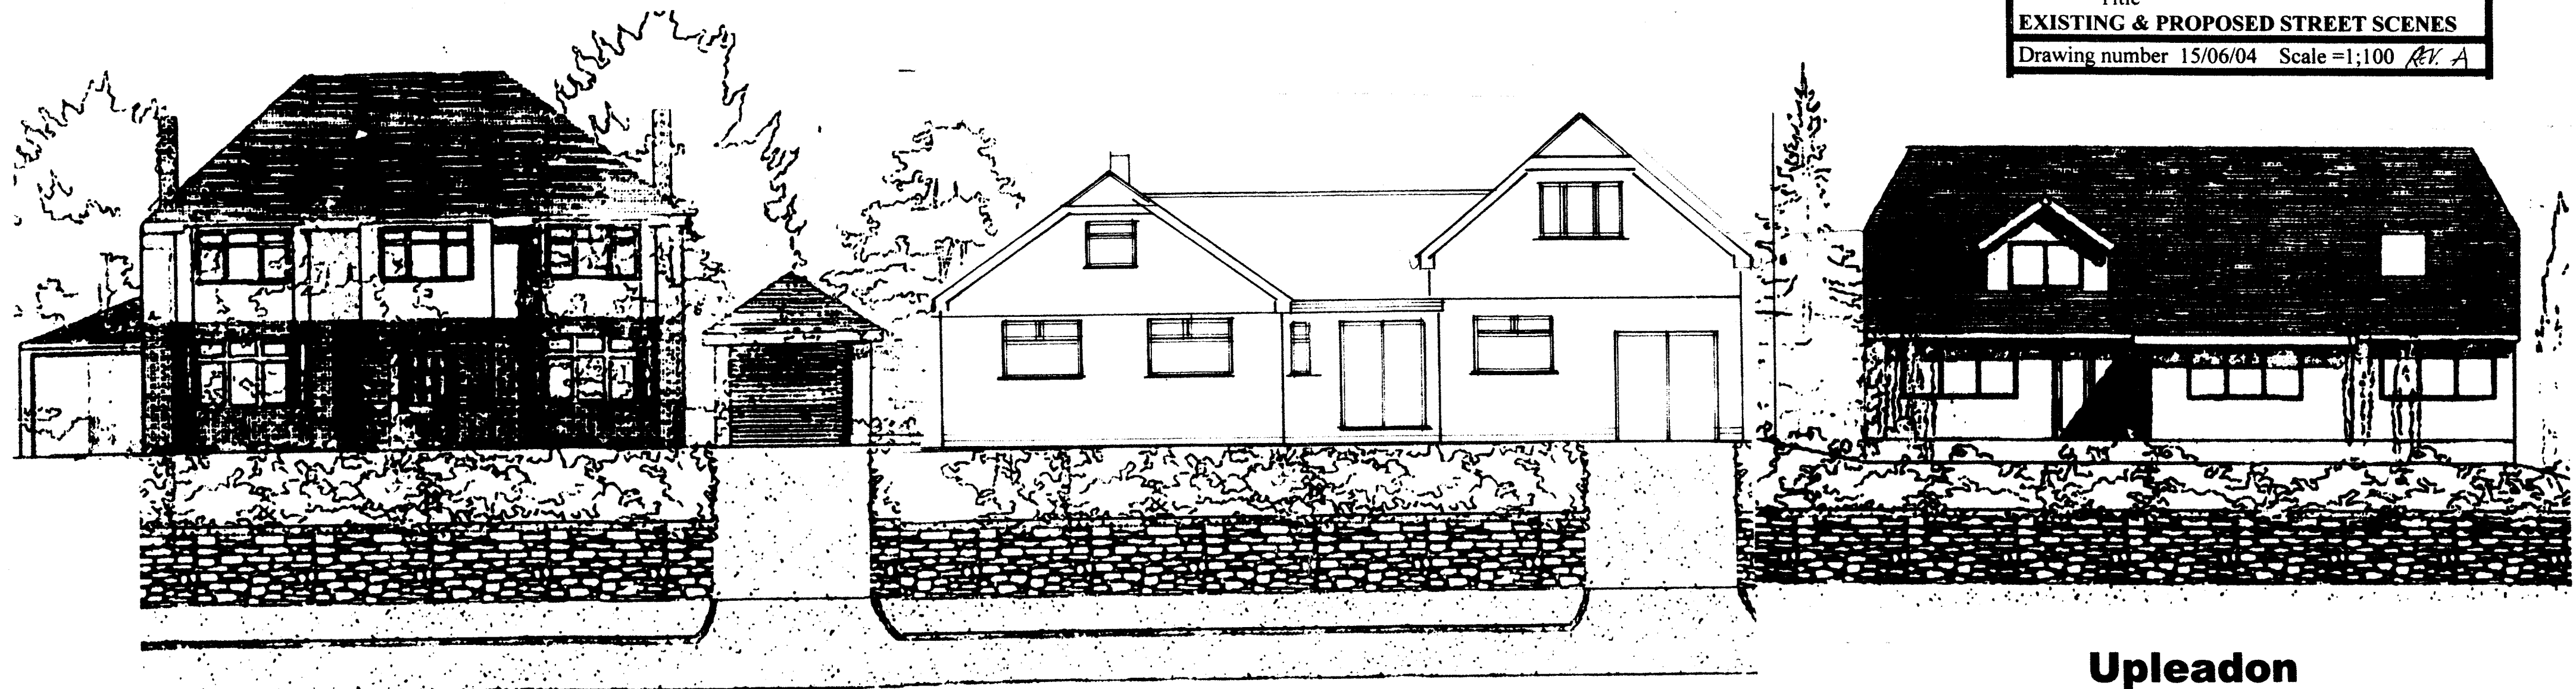

Highfield

Cotswold

Upleadon

EXISTING STREET SCENE