


**WOOD STREET (FRONT) ELEVATION** 1:500

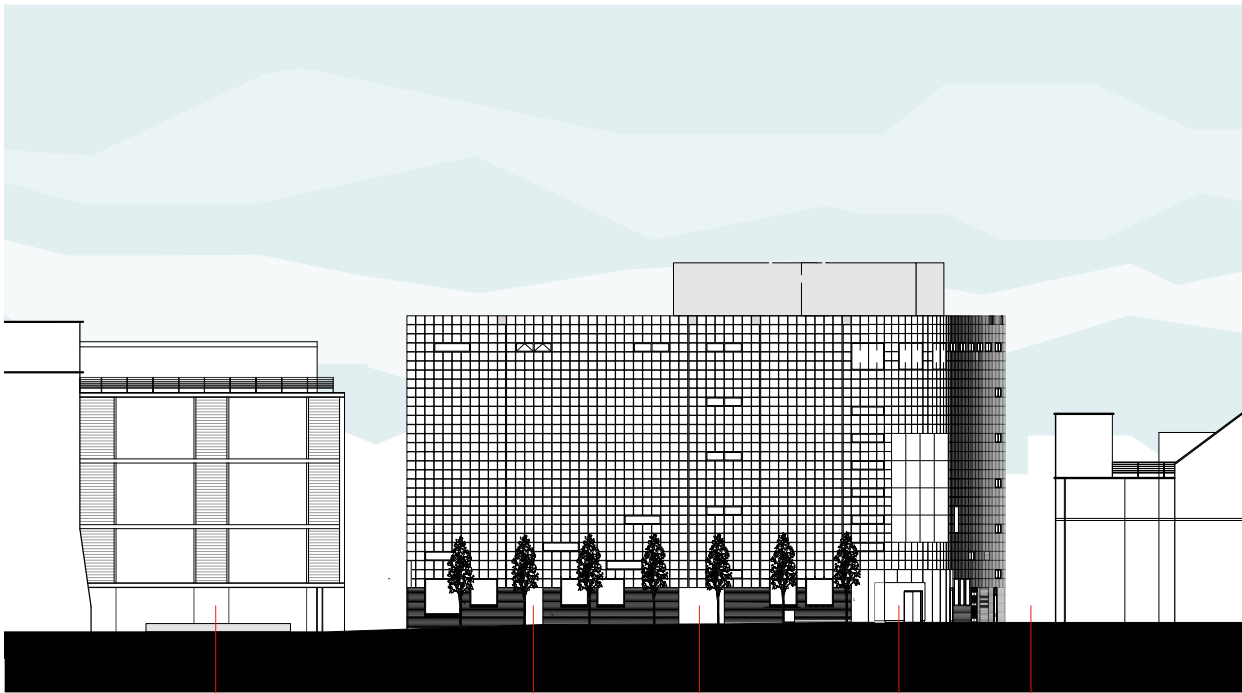

**FLEET STREET (REAR) ELEVATION** 1:500



**BACK COLQUITT STREET (REAR) ELEVATION** 1:500

**GENERAL ARRANGEMENT:  
EXISTING ELEVATION**

PLANNING		
All dimensions to be checked on site and errors reported to the architect Do not scale, any dimensions not specified to be verified by the architect All superseded drawings should be replaced or clearly marked 'superseded'		
0.004 -		
Scale 1:100		
Drawn by: FM	Checked by: ---	Sheet size: A3