



## Notes

This Drawing is an instrument of service and shall remain the property of Mouchel. It may not be reproduced or copied in any form. It shall not be used for the construction or alteration of a building or area other than that for which it was prepared. It shall not be used for the said project without the authorisation of the issuing office.

Contractors shall verify and be responsible for all dimensions and conditions and shall report any discrepancies to the issuing office before proceeding with any work. Drawings shall not be scaled.

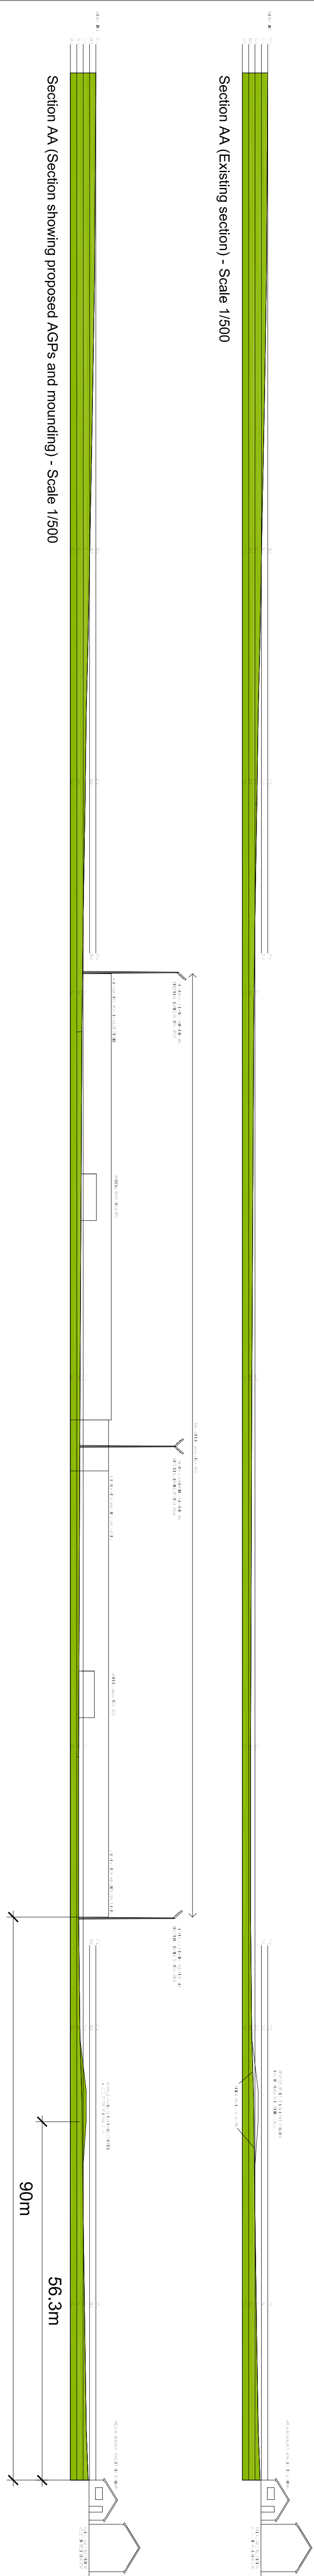

Section AA (Section showing proposed AGPs and mounding) - Scale 1/500

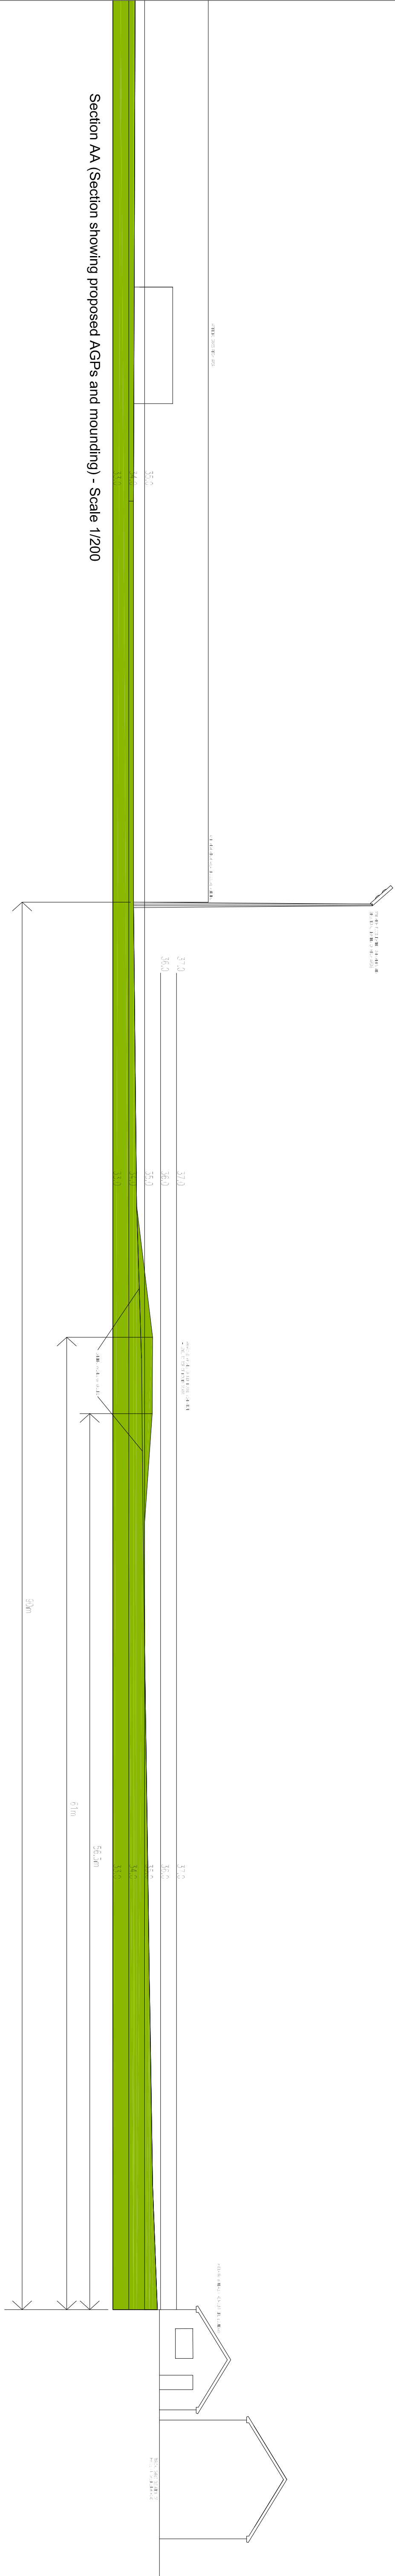

Section AA (Section showing proposed AGPs and mounding) - Scale 1/200

[illegible]