
EXISTING UPPER GROUND FLOOR

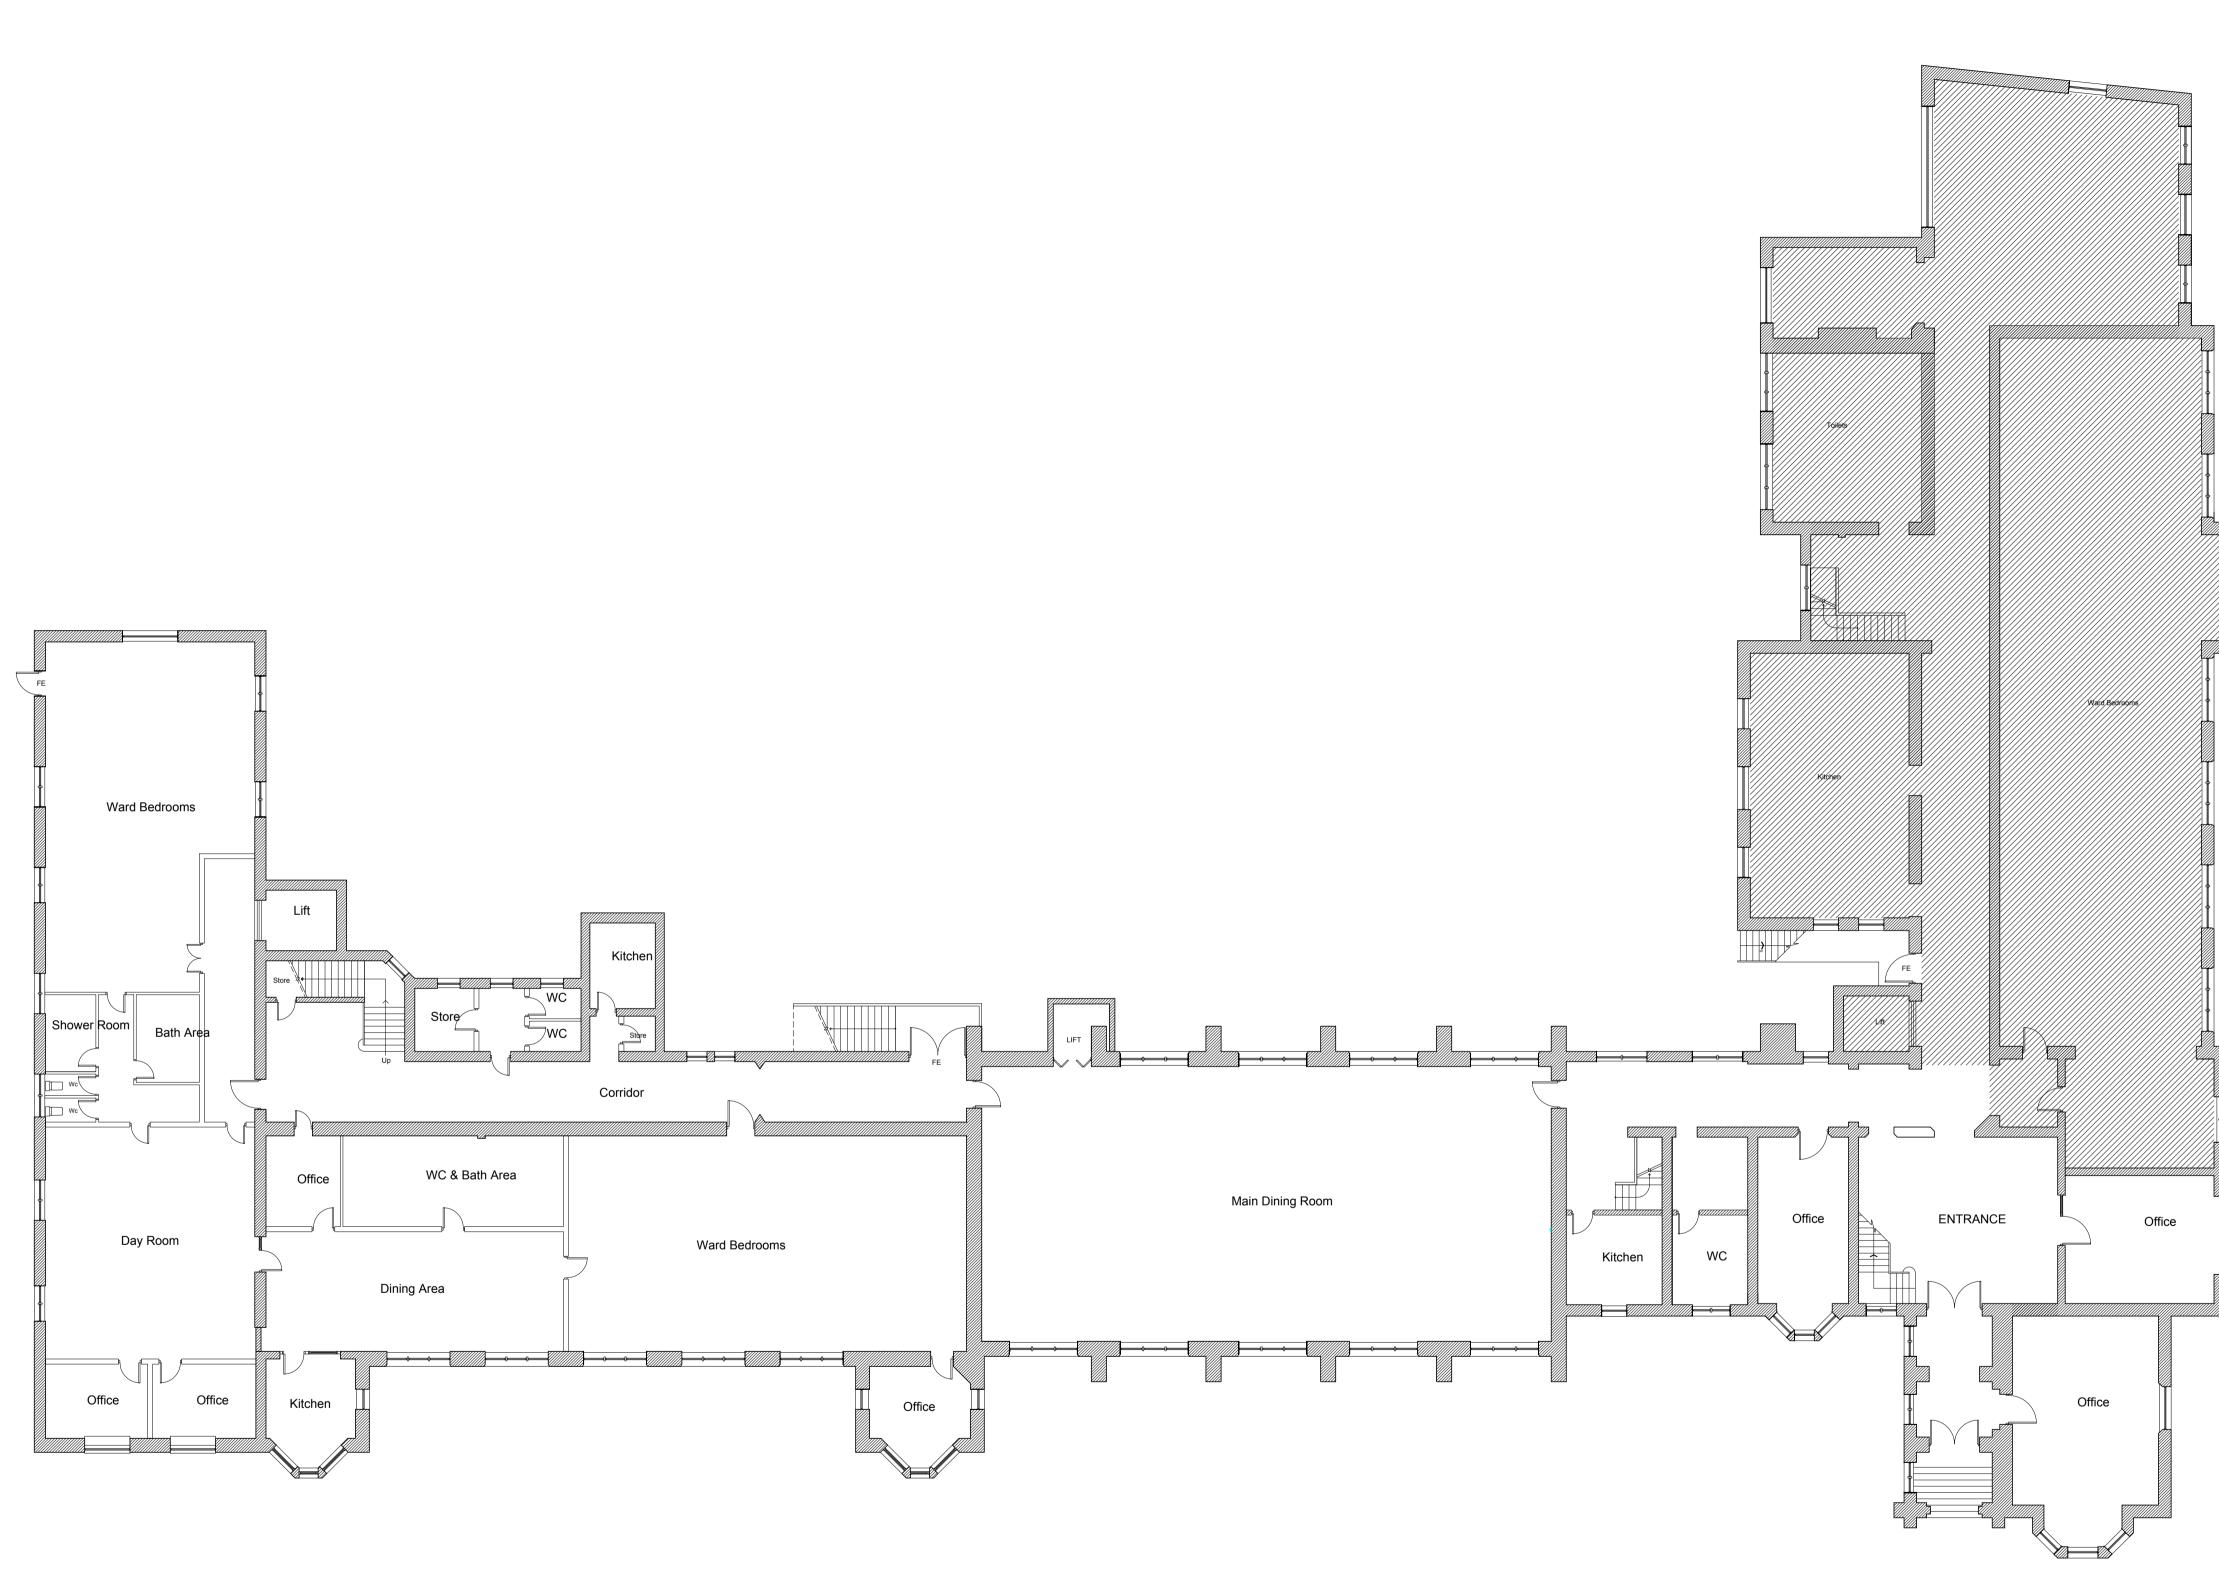

			Gener	al No	tes		
					N		
	-OCA ⁻	TION PLA	N 1:1250				
Tł m of	is Draw ust not easurer works.	awing is the property of Keltec Consultancy Ltd and ot be copied or otherwise reproduced. All ements must be checked on site before commencement s. No dimensions are to be scaled from this drawing					
	No. Revision/Issue Date Firm Name and Address KELTEC CONSULTANCY LTD 116 DUKE STREET LIVERPOOL L1 5JW M: +44 (0)7900 985 955 Mail: thedesignteam@keltecconsultancy.com www.keltecconsultancy.com						
Project Name and Address							
1	FORMER LIVERPOOLS SEAMANS ORPHANAGE NEWSHAM PARK LIVERPOOL						
	Projec Date Scale	NPS	013		Sheet 002		