



Section B

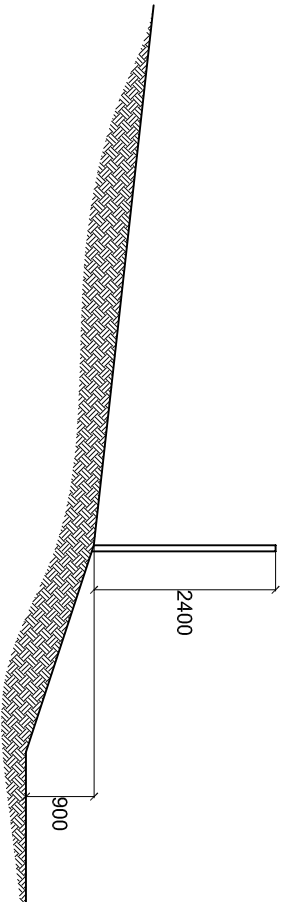

Section C

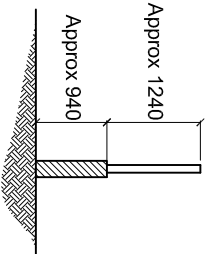

Section D

Revision	A	ADJ	04-11-15	Section detail and elevation A omitted from this application
Drawn by:	Details:			
Hardie Brack Pekin Building 23 Harrington Street Liverpool L2 9QA T : 0151 242 1500 F : 0151 231 1096 www.dearstrack.co.uk				
E S I G N				
Client: .				
Project Title: The Rooftops				
Site Location: Out Lane, L25 5NN				
Drawing Title: Existing Sections				
Scale: 1:100 @ A4	Drawn: IDC	Date: 29.01.2015	Project No: PP14-1181	Drawing No: 003
				Revision: A