
PROPOSED UPPER GROUND FLOOR

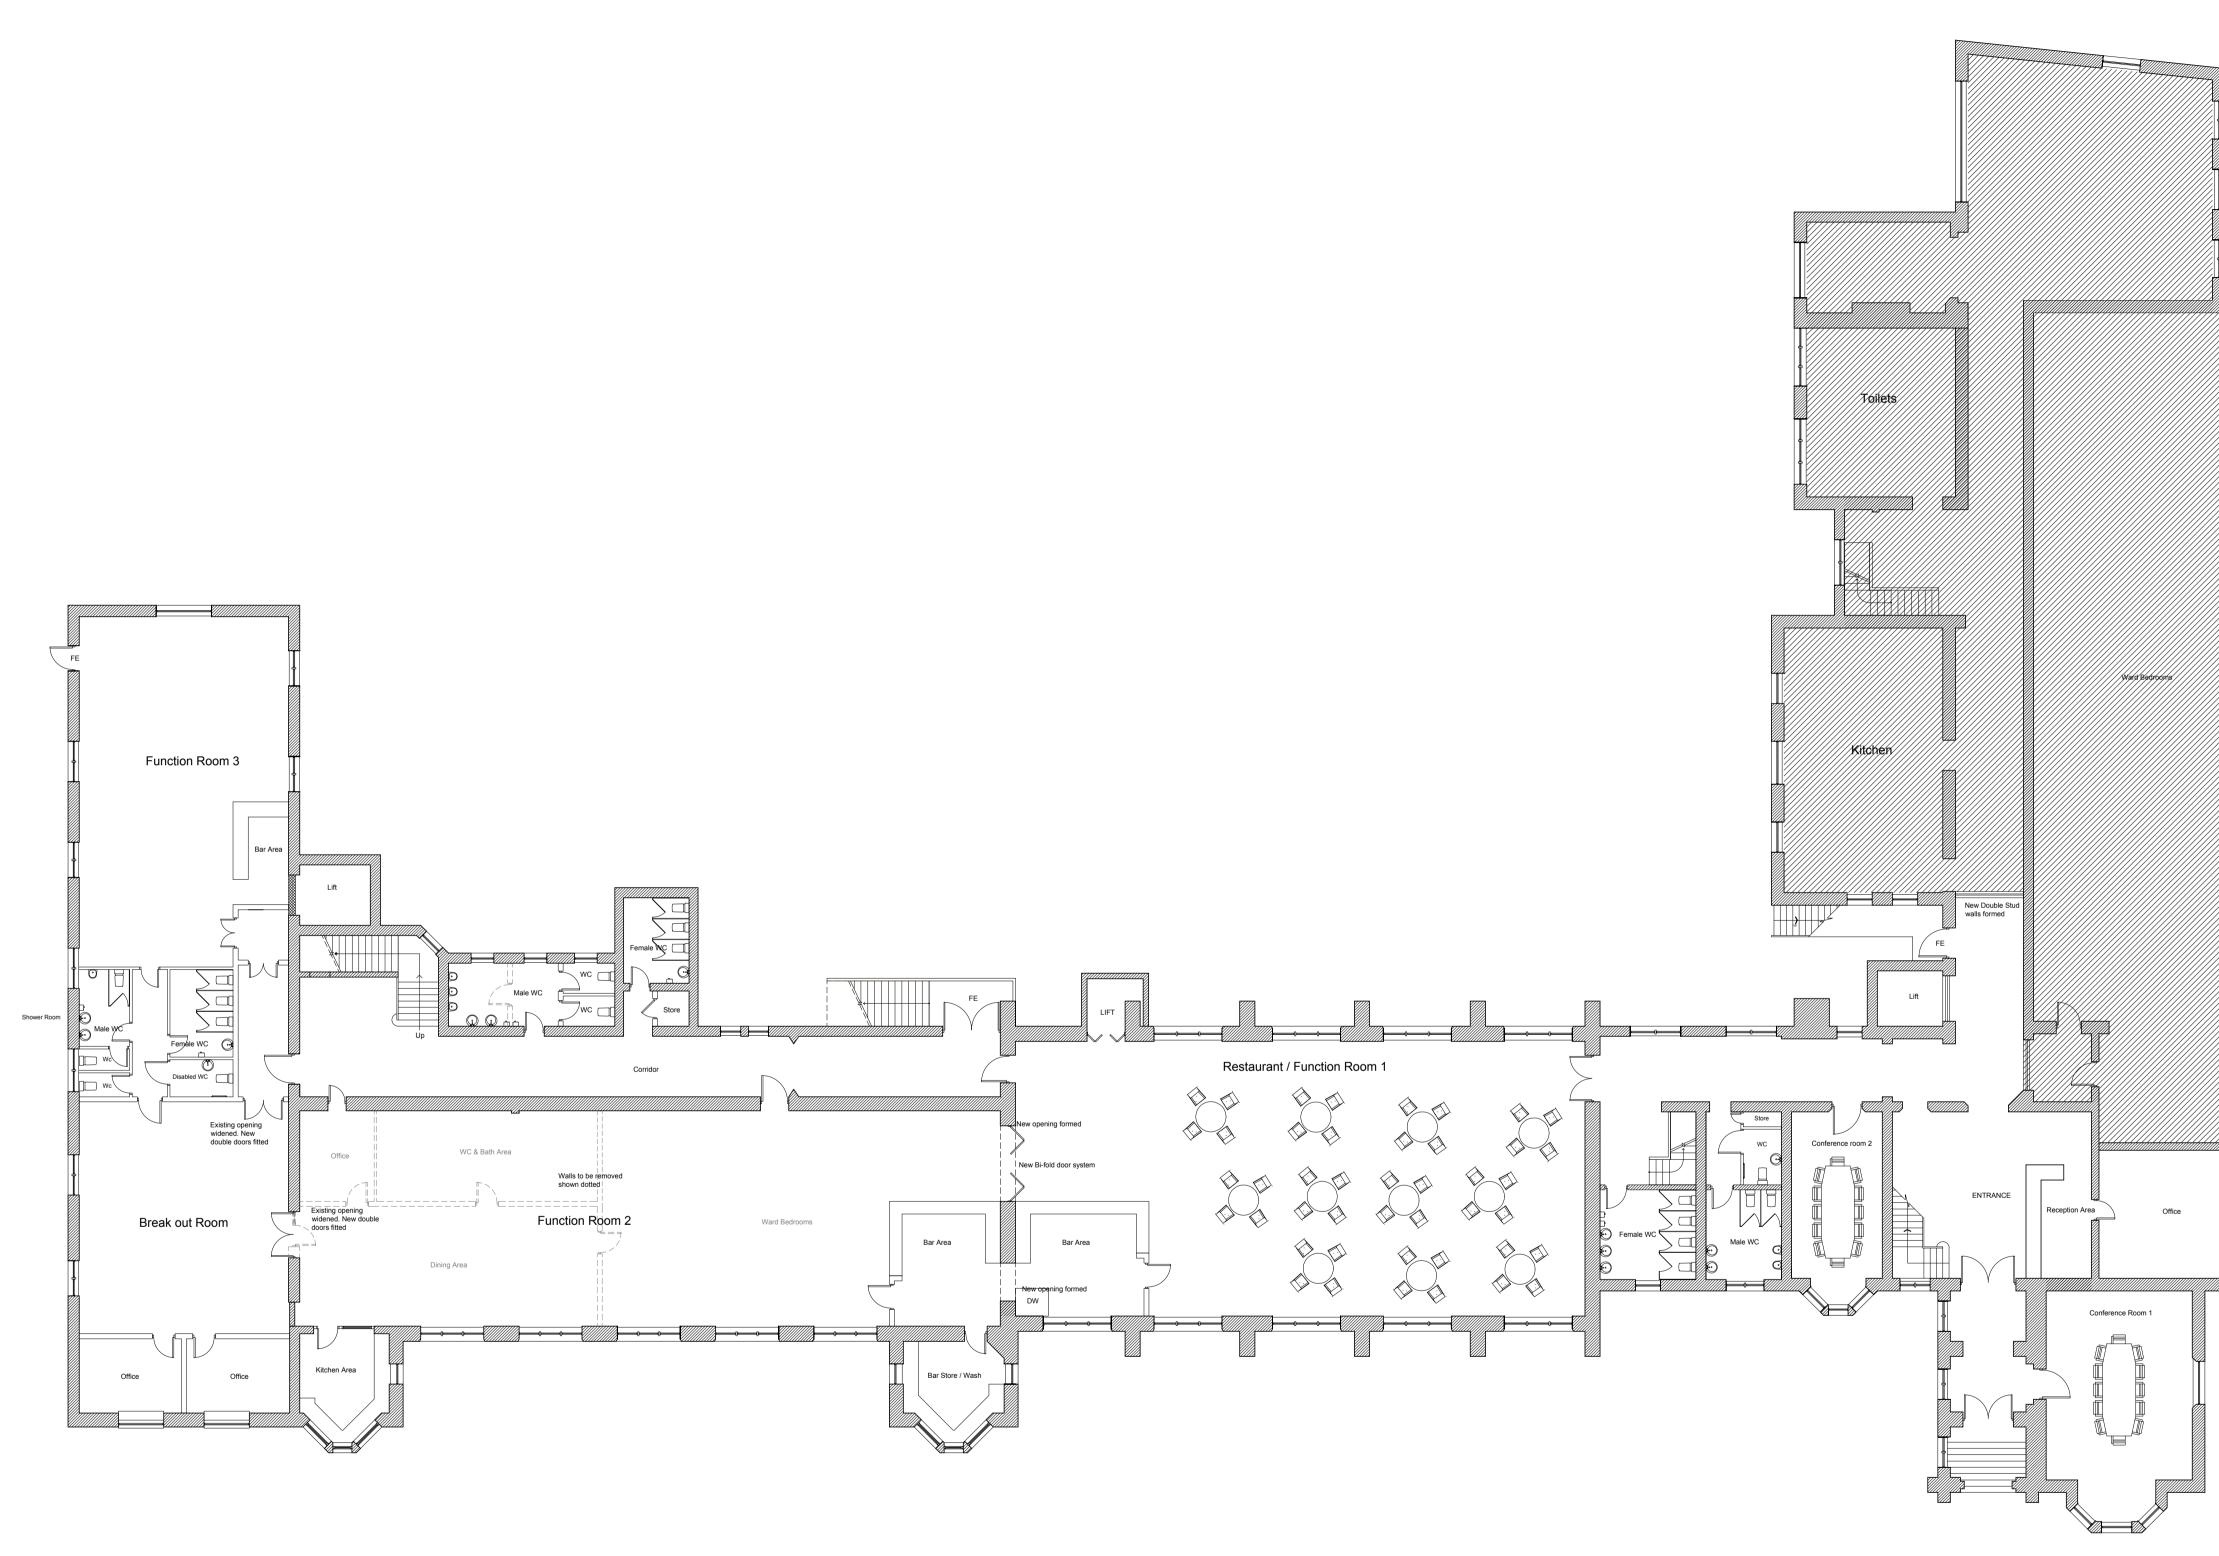

General Notes	
This Drawing is the property of Keltec Consultancy must not be copied or otherwise reproduced. All measurements must be checked on site before co of works. No dimensions are to be scaled from this	/ Ltd and mmencement ; drawing
No. Revision/Issue Date Firm Name and Address KELTEC CONSULTANCY LTD 116 DUKE STREET LIVERPOOL L1 5JW M: +44 (0)7900 985 955 Mail: thedesignteam@keltecconsultancy.com www.keltecconsultancy.com	
FORMER LIVERPOOLS SEAMANS ON NEWSHAM PARK LIVERPOOL	DRPHANAGE