


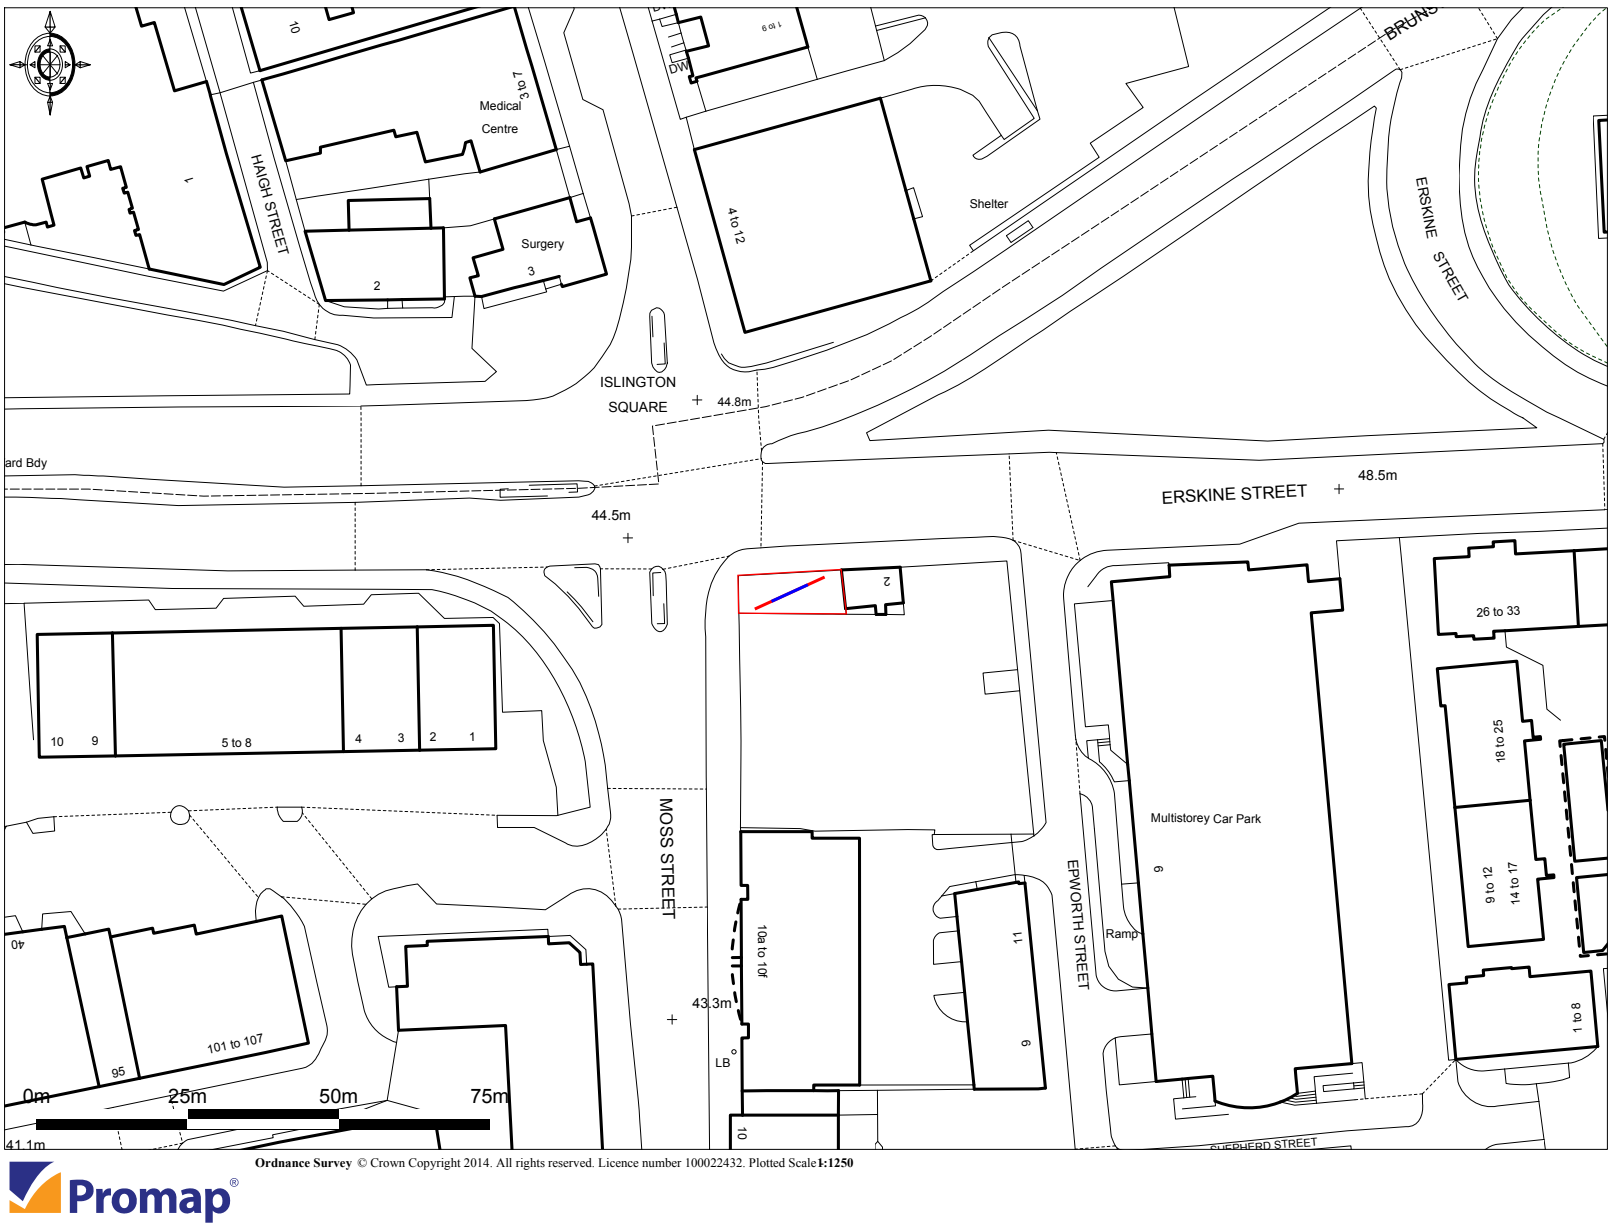

- Existing digital 48-Sheet display to be replaced
- Proposed digital 96-Sheet display

Description:	Digital LED 96-sheet Display Screen	Date:	15th October 2015
Site:	Corner of Moss Street/Erskine Street, Liverpool, L6 1HF	Scale:	1:1250@A3