



ELEVATION C-C

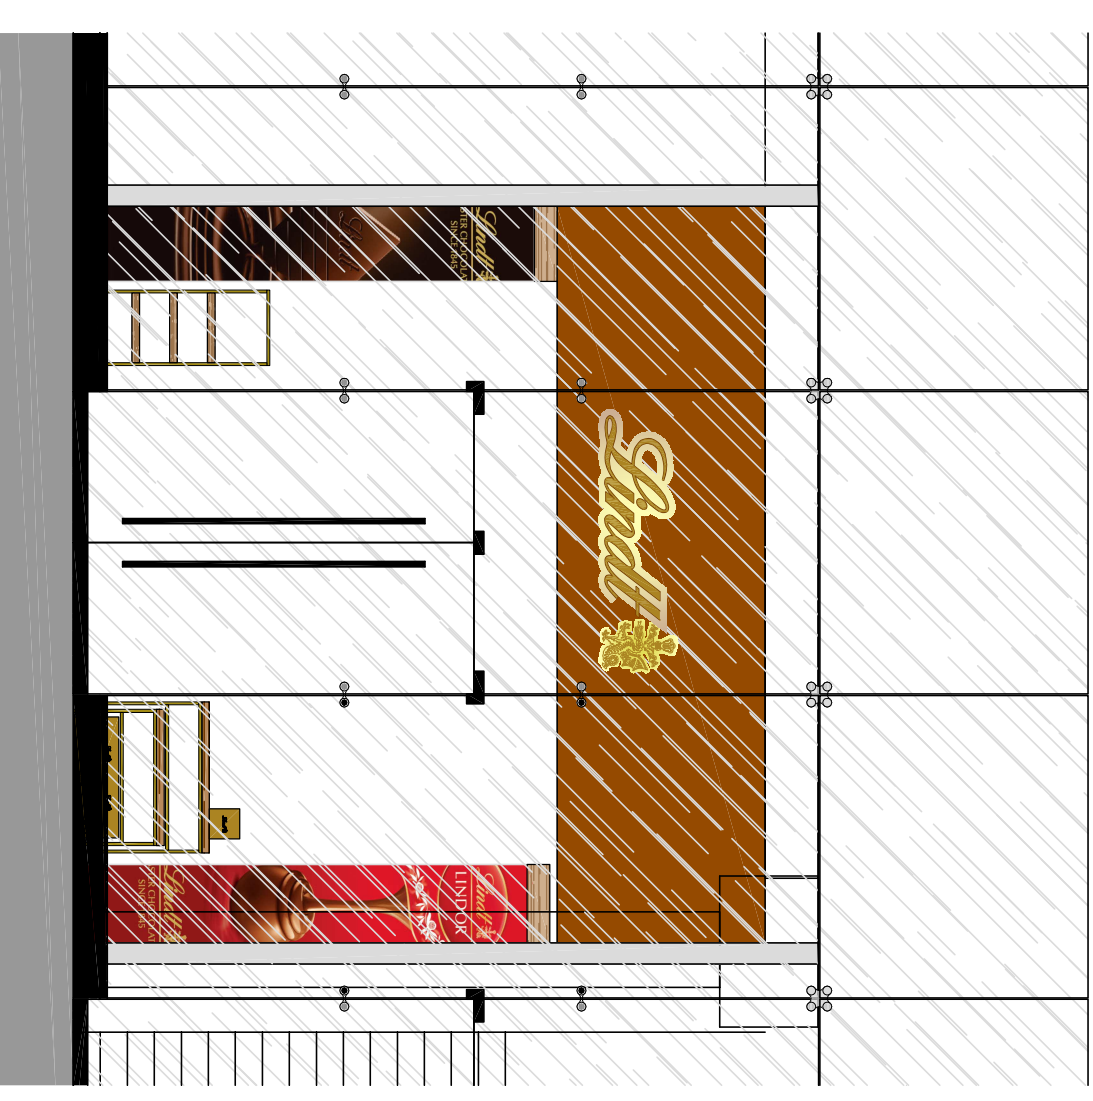

ELEVATION A-A



ELEVATION D-D

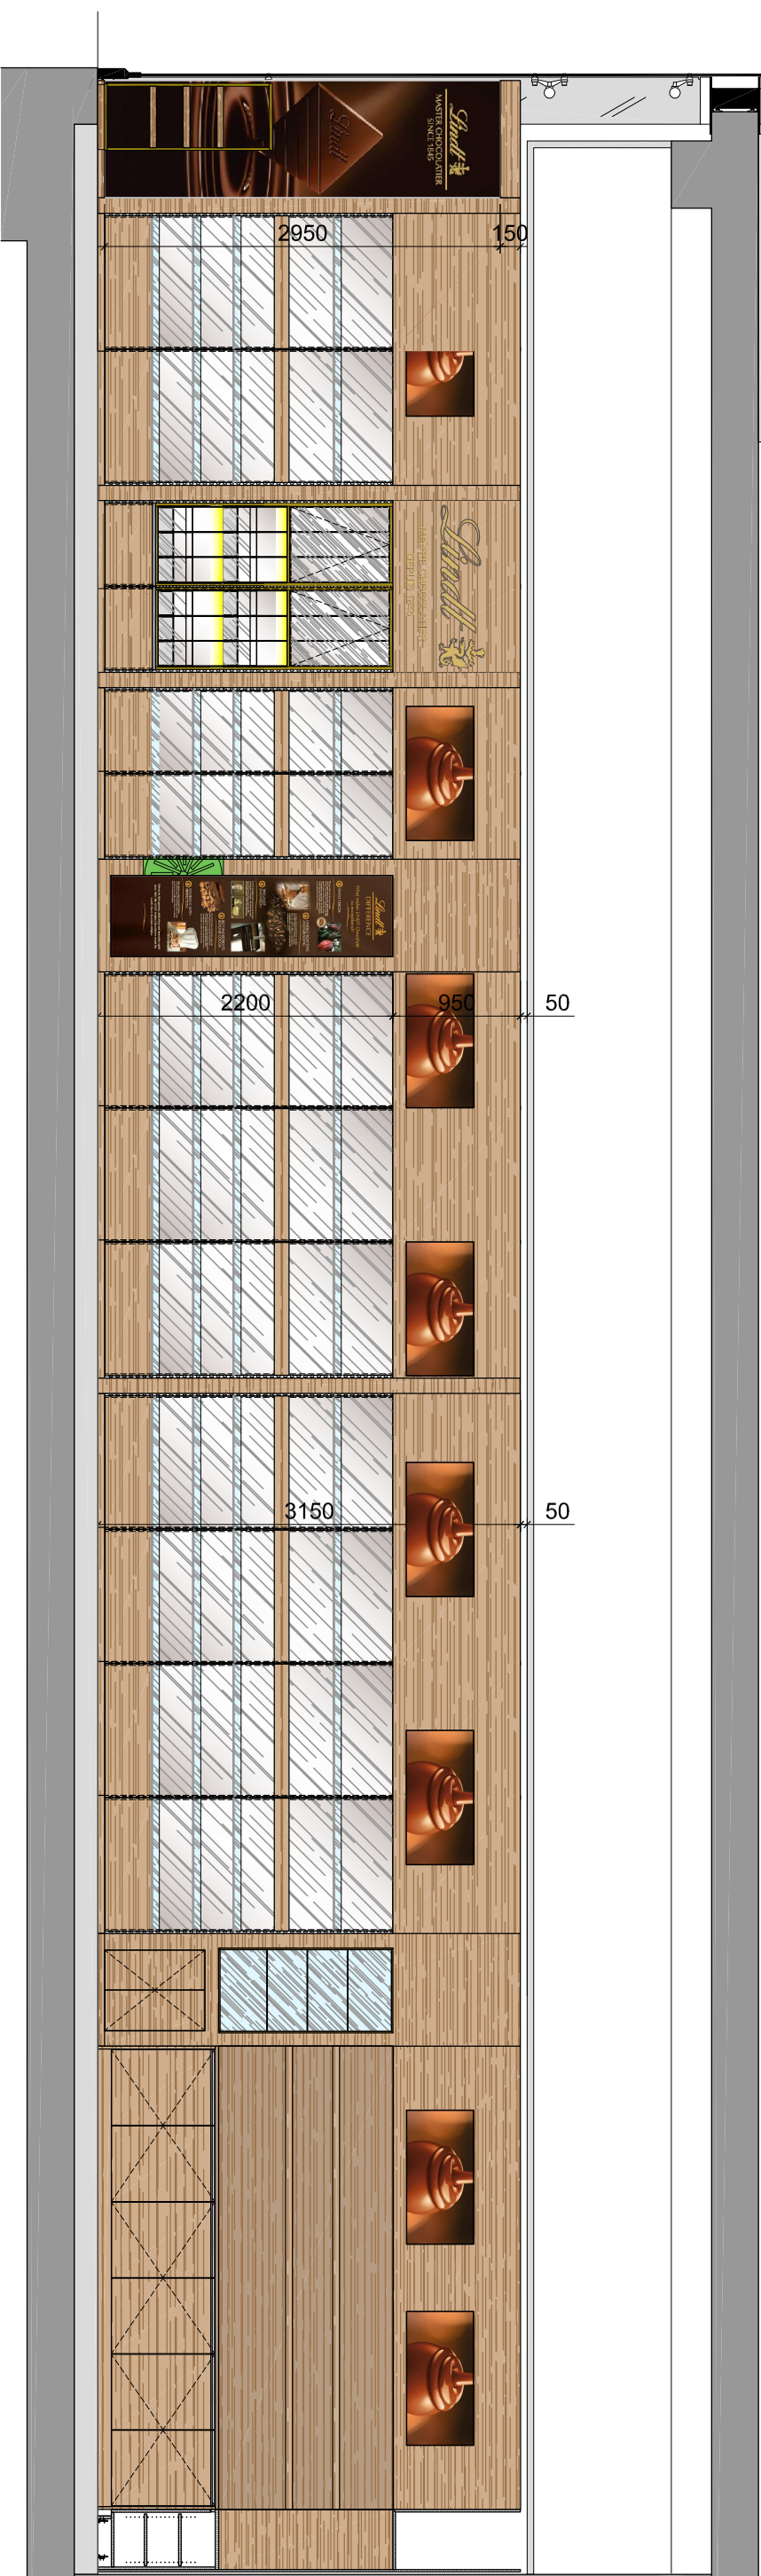

ELEVATION B-B



Meter (scale -1:50)

[illegible]