


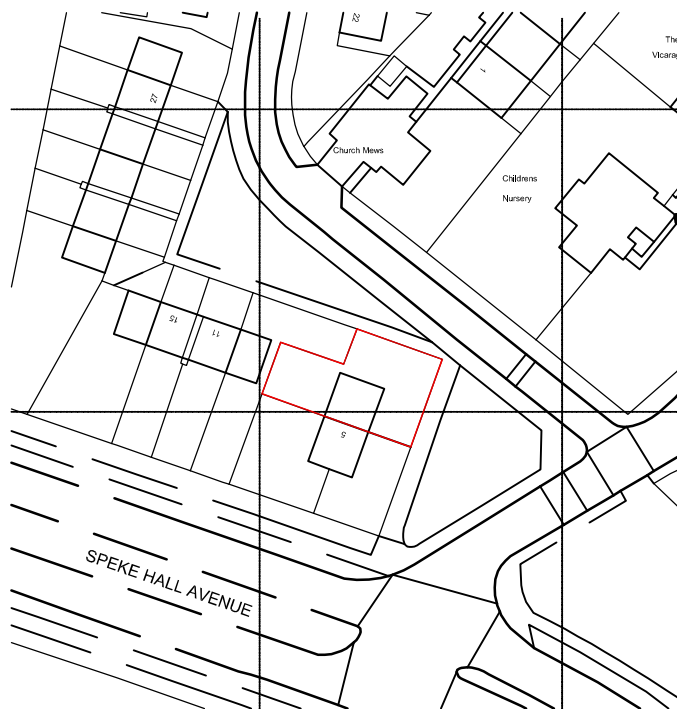

Ordnance Survey (c) Crown Copyright 2015. All rights reserved. Licence number 100022432

SITE LOCATION PLAN

Scale 1:1250

SCALED @ A4



CLIENT:

MR PAUL MILTON
7 SCHOOL WAY
LIVERPOOL
L24 1UH

SITE LOCATION:

7 SCHOOL WAY
LIVERPOOL
L24 1UH

JOB No.	DRAWING No.	REVISION
0104	10	-

DATE - APRIL 2015