


Existing Norfolk Street Elevation

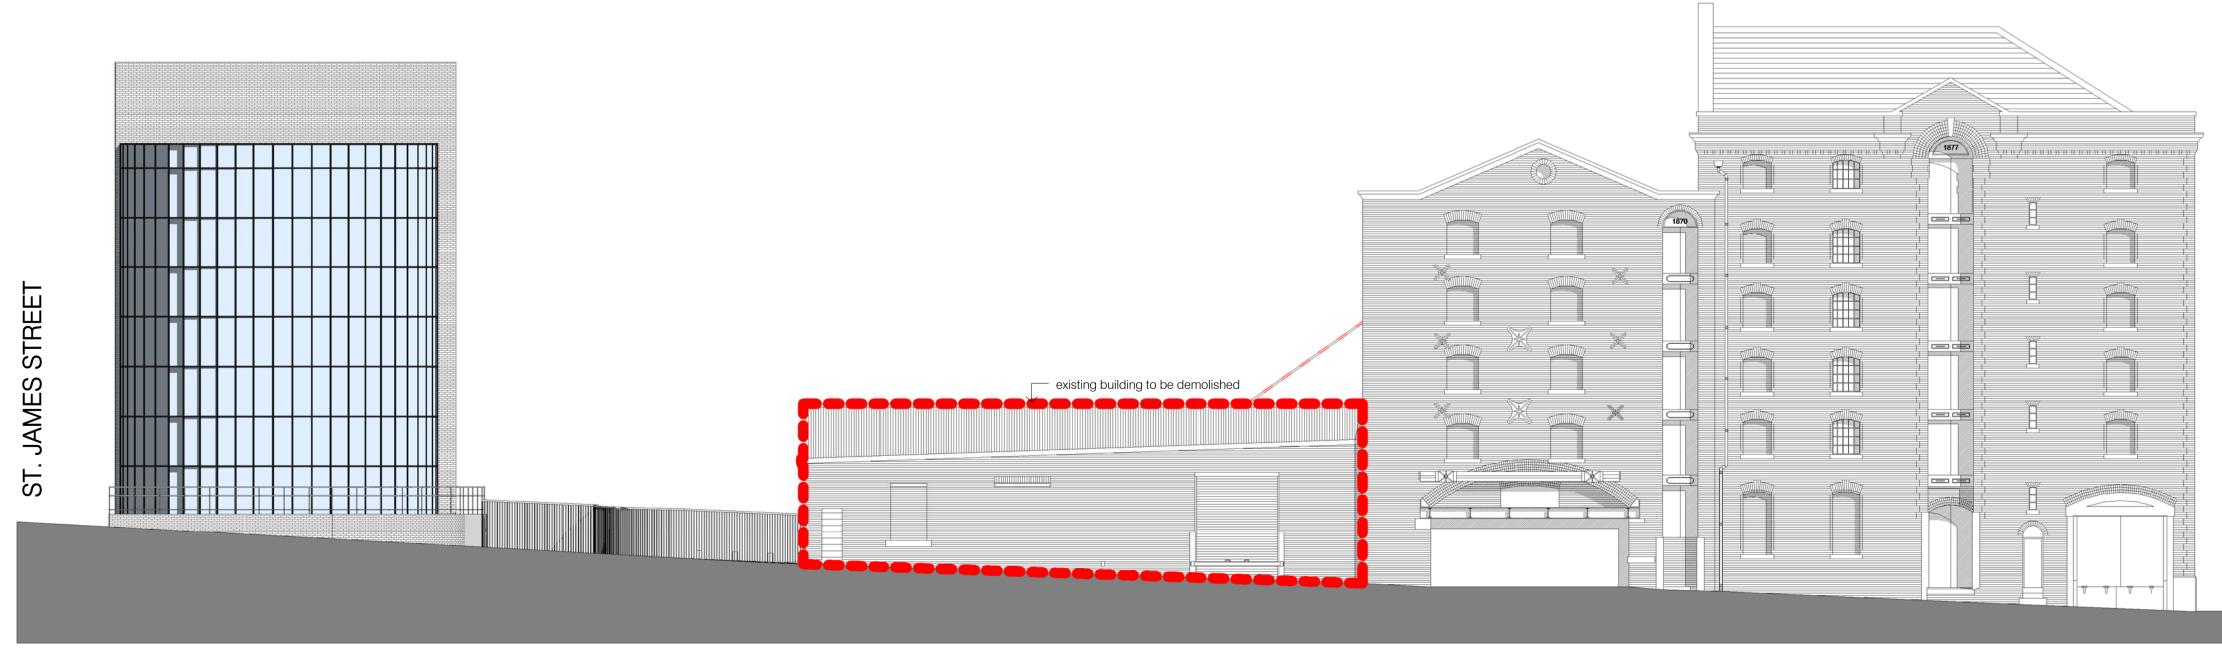

Existing Watkinson Street Elevation

Notes: This drawing, the works & concepts depicted are copyright & may not be reproduced or made use of, either directly or indirectly without the express written consent of the

Architect.

Do not scale from this drawing. All heights, levels, sizes & dimensions to be checked on site before any work is put in hand. COPYRIGHT OF THIS DRAWING BELONGS SOLELY TO NS ARCHITECTS LTD.



NOTE:

This set of drawings are detailed sufficiently to satisfy a Planning or Building Regulations submission. No Liability is accepted for any loss or any sort of additional expense incurred consequent on any failure, real or alleged of the drawings to meet the requirements of any body

statutory or otherwise. The layout and Spec of this drawing is a guide as to what may be required to satisfy a Planning or Building regulation Submission. This does not imply that this is the only acceptable way of achieving Planning or Building Regs Consent. No liability is accepted for loss or expense incurred

consequent of any variation to the layout specification

that may be required as a result of offsite or onsite conditions, availability of marital custom and practice,

the requirement of the Planning officer, building control inspector or consultant engineer. This Drawing is protected by copyright of NS

Architects Ltd. Do not scale from this drawing. All heights, levels, sizes and dimensions are to be checked on site before any purchace or construction is undertaken unless the

drawings is issued within the description to do so.

Rev	Date	Details	Drawn	Checked

Issued for: PLANNING

Drawing:

Project/Client: Borden Properties Limited 56 Norfolk Street, Liverpool L1 0BE

Existing Norfolk Street & Watkinson Street Elevations

Project No:	
0108	
Dwg No: P-AE-01-XX-00)1
Rev:	

Scale:	
1:150	@A1
Drawn By:	Date:
ID	17.03.02
Checked By:	Date:
NS	17.03.02



ARCHITECTS LTD

NS Architects LTD Studio 6 2nd Floor City Building 21 Old Hall Street L3 9BS Liverpool

T.+44 151 7091211 E.info@nsarchitects.org W.www.nsarchitects.org Contractors must work only to figured dimensions which are to be checked on site. $\hfill \odot$ NS ARCHITECTS LIMITED.

