



Notes:  
This drawing, the works & concepts depicted are copyright  
& may not be reproduced or made use of, either directly or  
indirectly without the express written consent of the  
Architect.  
Do not scale from this drawing.  
All heights, levels, sizes & dimensions to be checked on  
site before any work is put in hand.  
COPYRIGHT OF THIS DRAWING BELONGS SOLELY TO  
NS ARCHITECTS LTD.

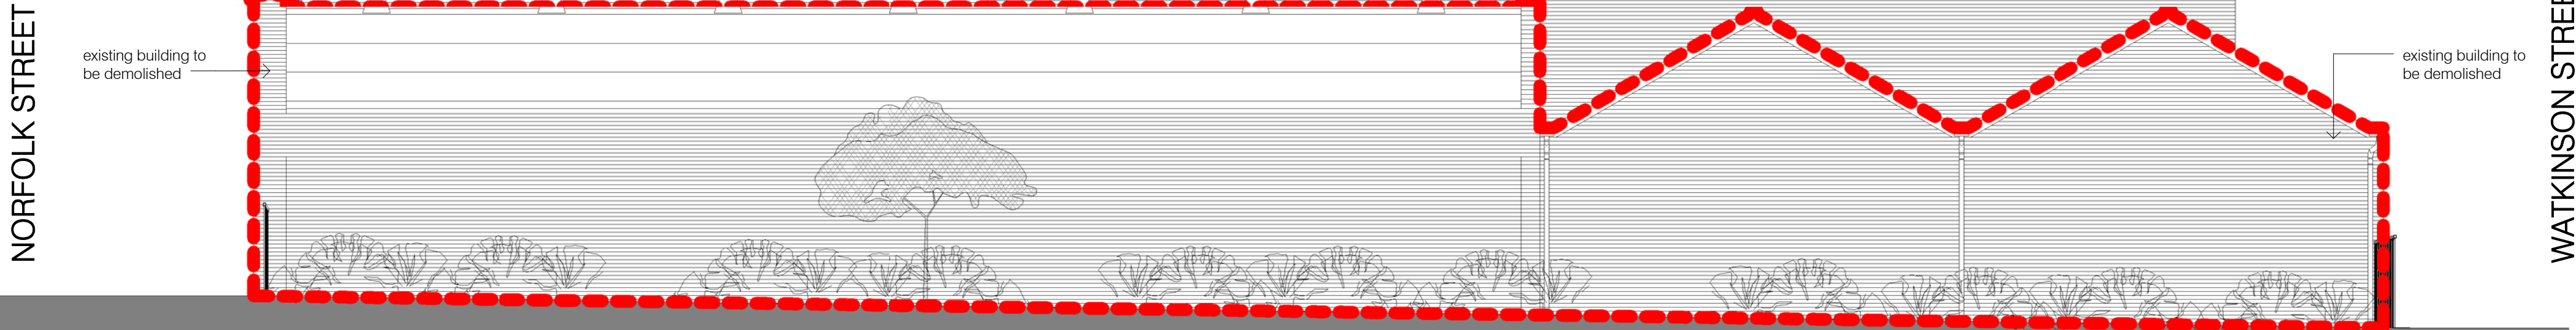

# Existing St. James Street Elevation

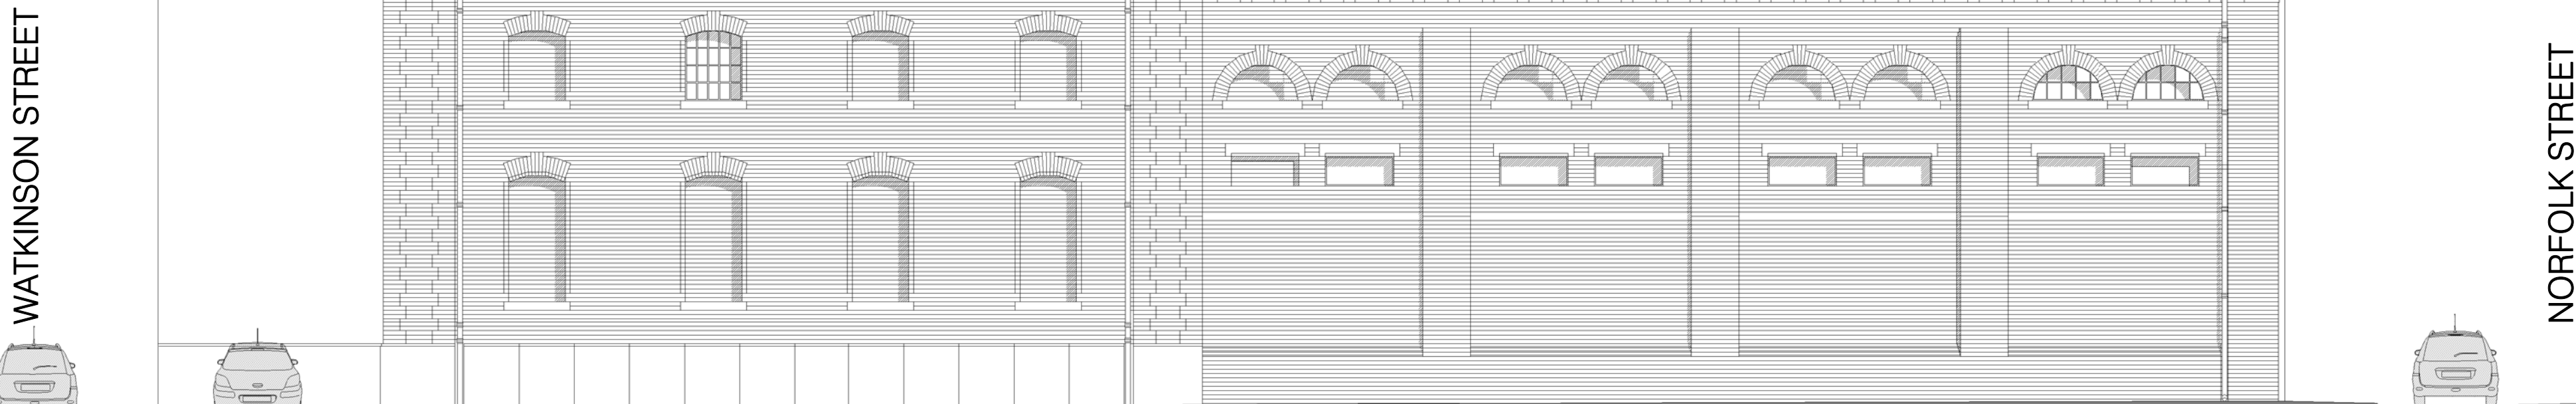

# Existing Jamaica Street Elevation

NOTE:

The set of drawings are detailed sufficiently to satisfy a Planning or Building Regulations submission. No Liability is accepted for any loss or any sort of additional expense incurred consequent on any failure, real or alleged, of the drawings to meet the requirements of any body of statutory or otherwise.

The layout and Spec of this drawing is a guide to what is required for a Planning or Building Regulation Submission. This does not imply that this is the only acceptable way of achieving Planning or Building Regs Consent. No liability is accepted for loss or expense incurred consequent on any variation from the above. The drawings may be required as a result of offsite or on-site conditions, availability of material custom and practice, the requirement of the Planning officer, building control inspector or other relevant authority. This Drawing is protected by copyright of NS Architects Ltd. Do not scale from this drawing.

All heights, levels, sizes and dimensions are to be checked on site before any work commences. No liability is accepted unless the drawings are issued with the description to do so.

[illegible]

Issued for:		Project No:	
<b>PLANNING</b>		0108	
Project/Client:		Dwgs No:	
Borden Properties Limited		P-AE-01-XX-002	
56 Norfolk Street, Liverpool L1 0BE		Rev:	
Drawing:		Scale:	
Existing Jamaica Street & St. James Street Elevations		1 : 100 @A1	
ID		Date:	
17.03.02		17.03.02	
Checked By:		Date:	
NS		17.03.02	



**ARCHITECTS LTD**  
NS Architects LTD Studio 6 2nd Floor City Building 21 Old  
Hall Street L3 9BS Liverpool

T.+44 151 7091211  
E.info@nsarchitects.org W.www.nsarchitects.org  
Contractors must work only to figured dimensions which are to be checked on site  
© NS ARCHITECTS LIMITED