



1 : 150

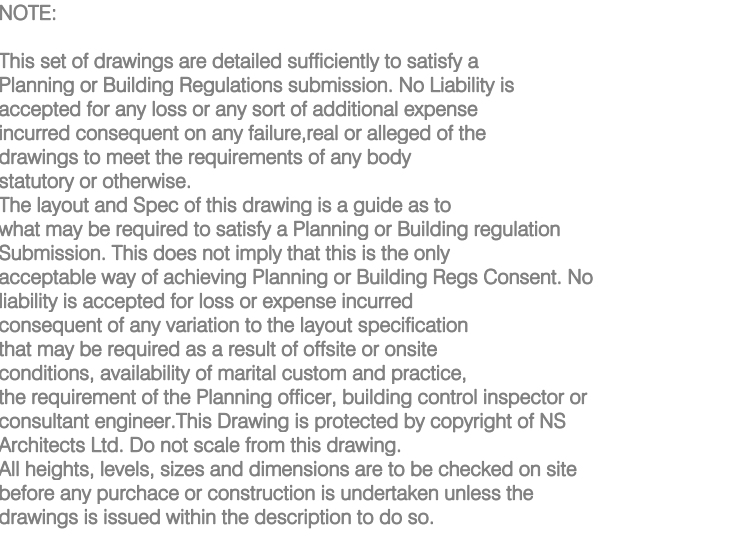

<h1>PLANNING</h1>	
Project Client: Borden Properties Limited 56 Norfolk Street, Liverpool L1 0BE	Project No: 0108 Dag No: P-AE-20-XX-001 Rev:
Drawing:  Proposed Norfolk Street & Watkinson Street Elevations	Scale: 1 : 150      @A1  Drawn By:      Date: ID      17.03.02  Checked By:      Date: NS      17.03.02

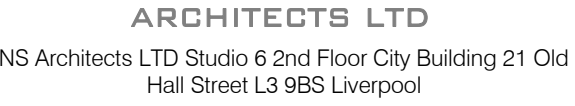

Architects LTD Studio 6 2nd Floor City Building 21 Old  
Hall Street L3 9BS Liverpool

T.+44 151 7091211  
E.info@nsarchitects.org W.www.nsarchitects.org  
Contractors must work only to figured dimensions which are to be checked on site.  
© NS ARCHITECTS LIMITED.

1 : 150