


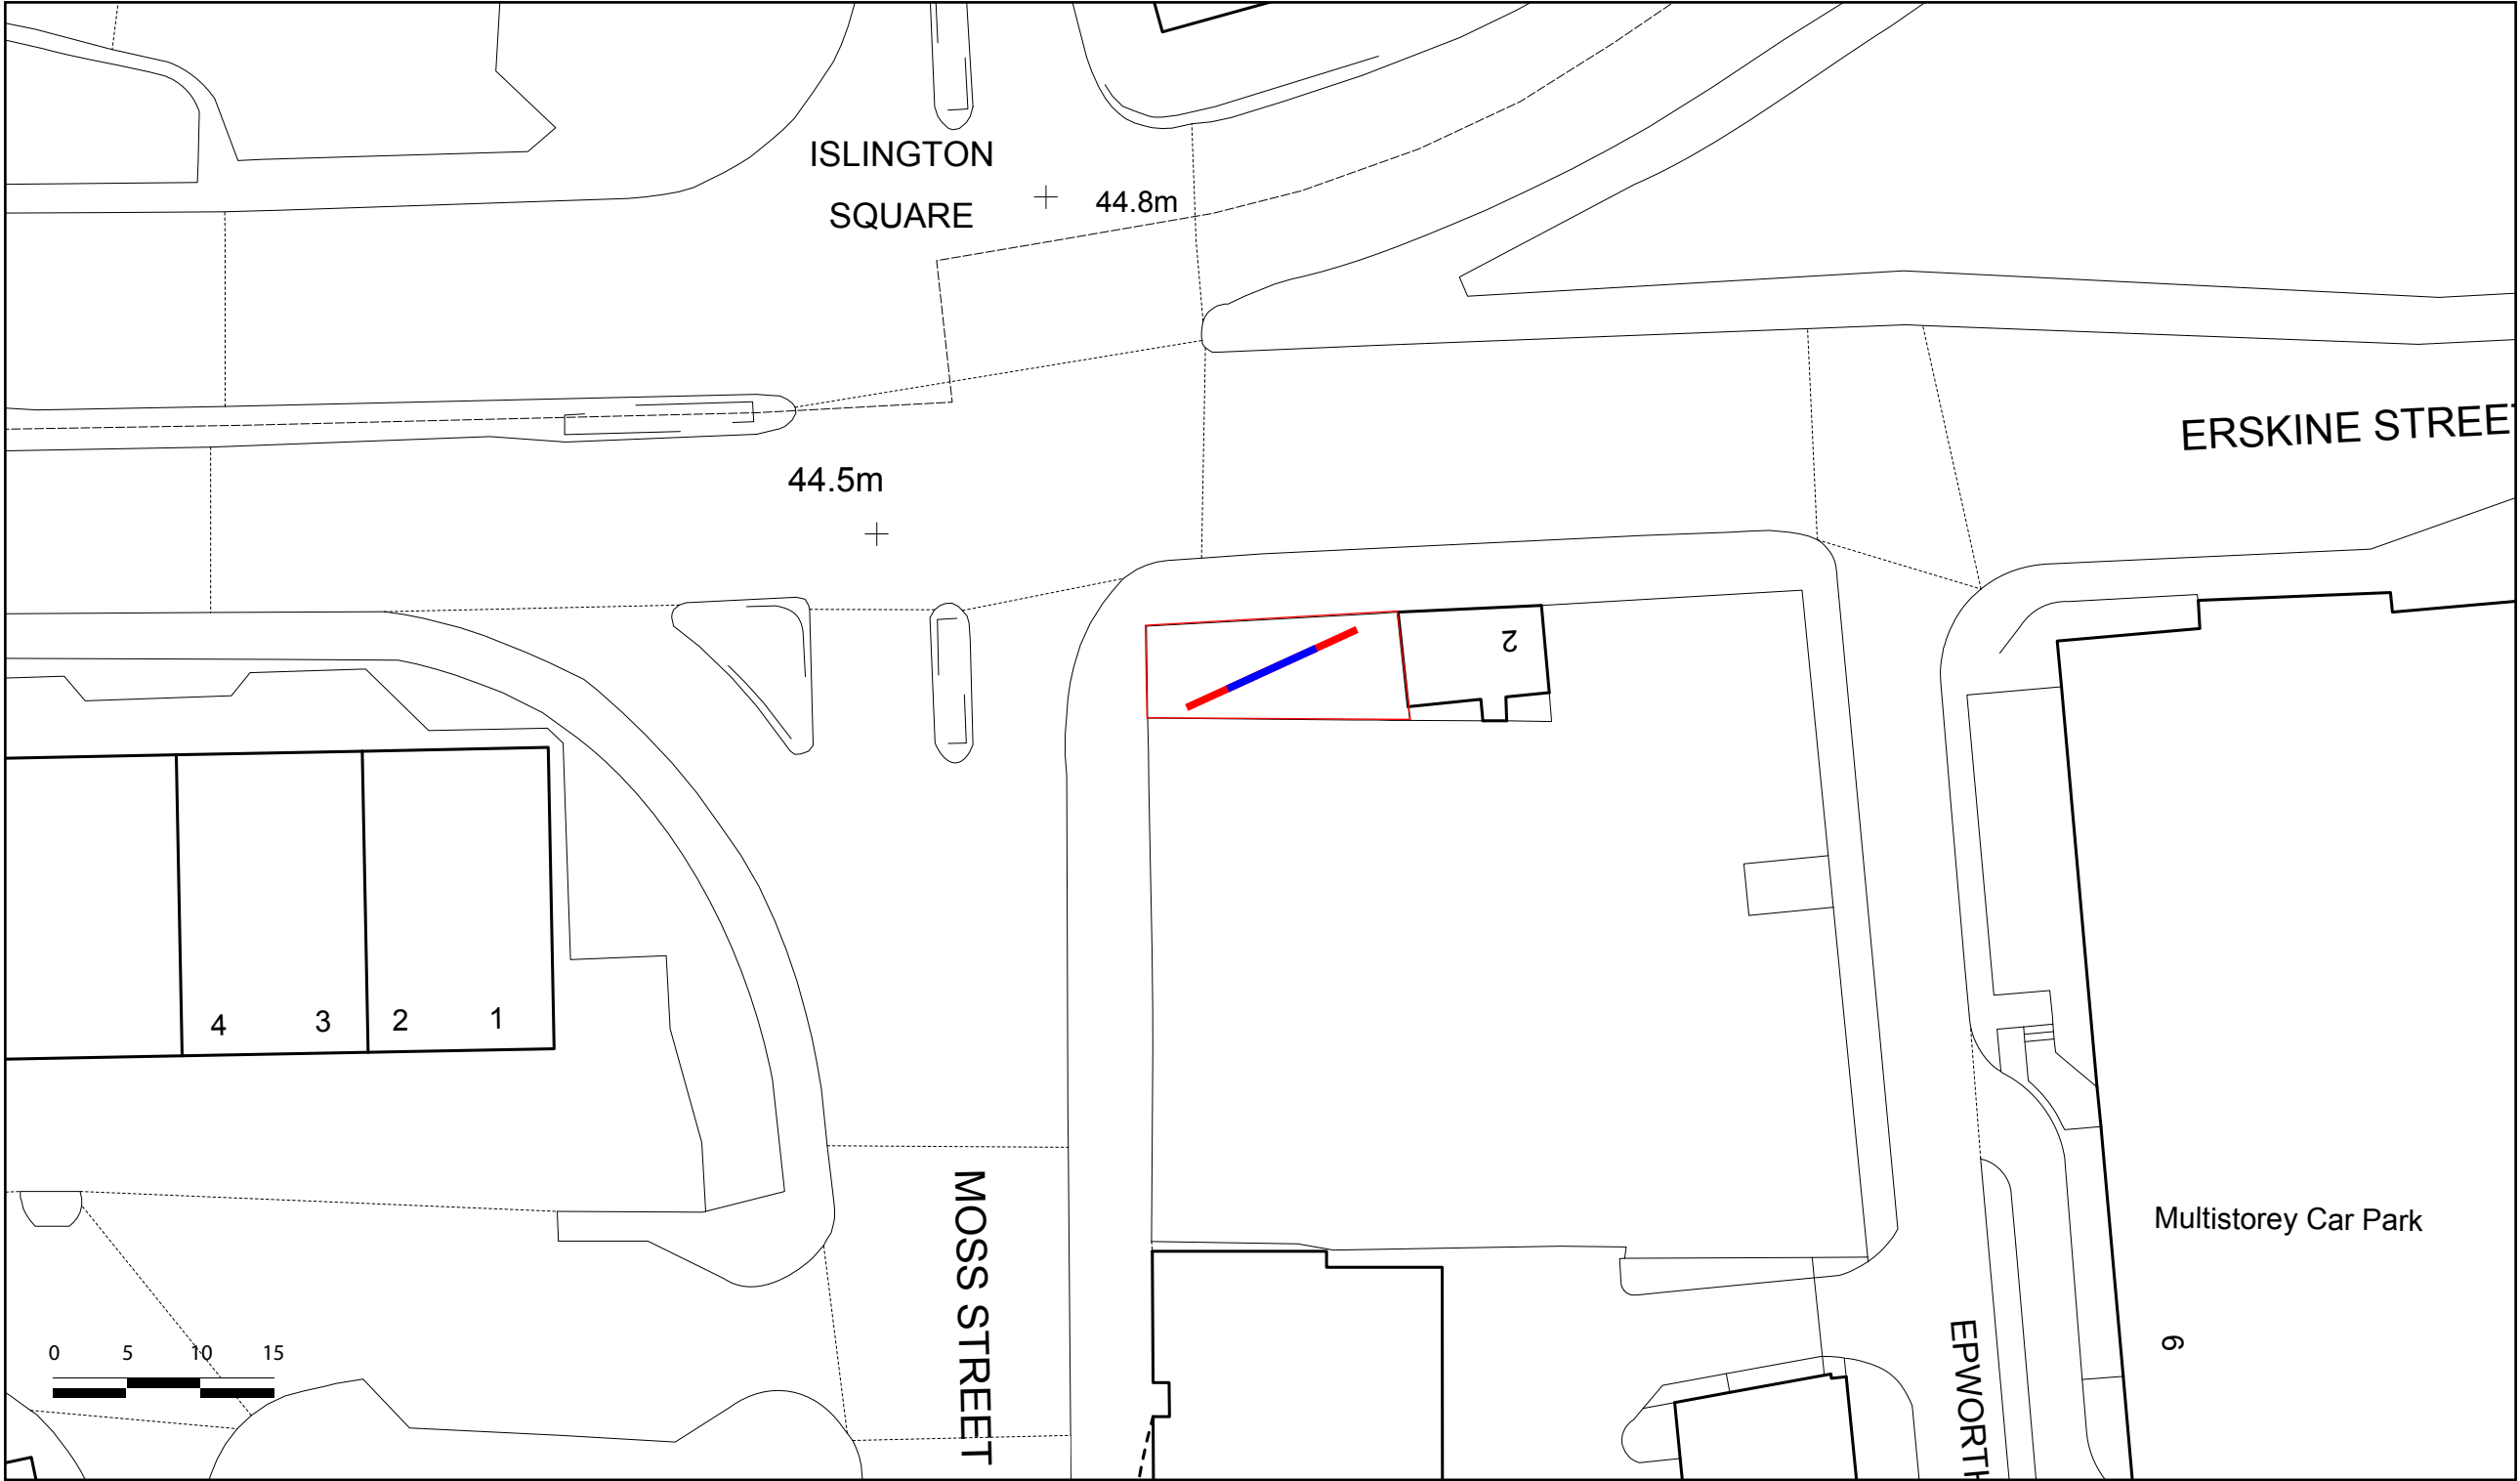

Existing digital 48-Sheet display to be replaced



Proposed digital 96-Sheet display

|              |                                                         |        |                   |
|--------------|---------------------------------------------------------|--------|-------------------|
| Description: | Digital LED 96-sheet Display Screen                     | Date:  | 15th October 2015 |
| Site:        | Corner of Moss Street/Erskine Street, Liverpool, L6 1HF | Scale: | 1:500@A3          |