




Existing Site Plan (1:500)

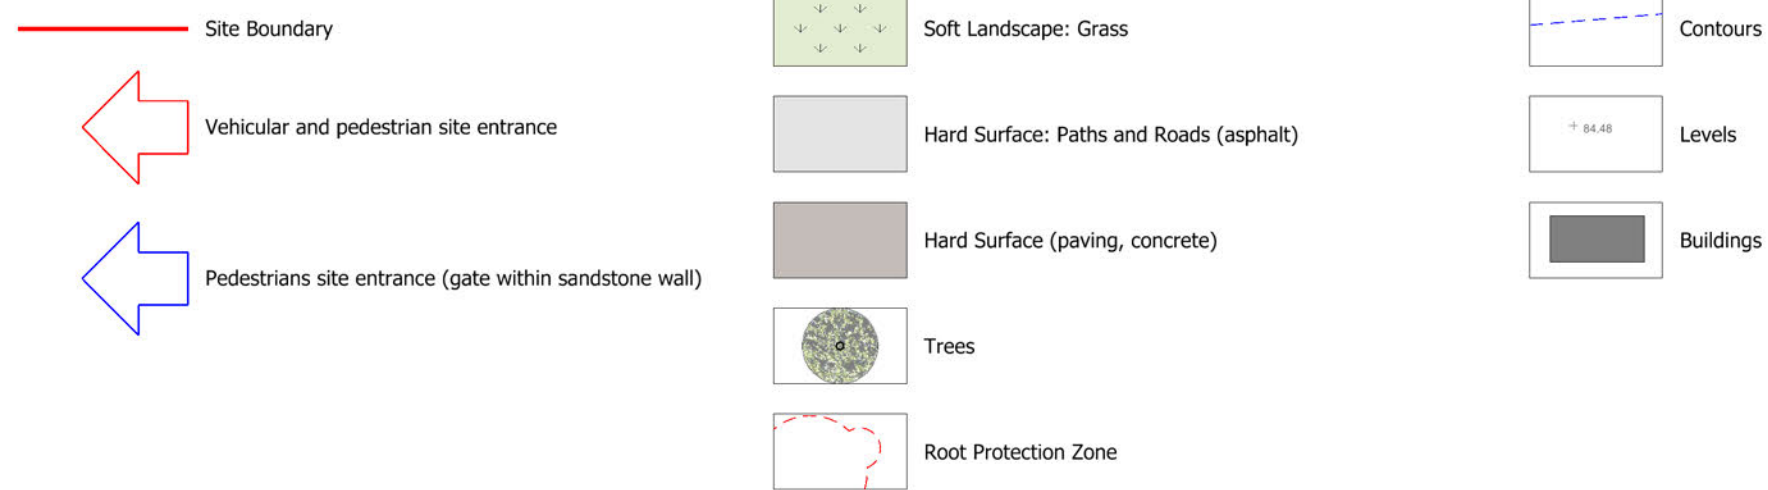

- A. St Gabriel's Convent building
- B. German Wing - Extension to St Gabriel's Convent
- C. Greek Lodge (Gate House)
- D. Orangery House
- E. Gardeners Cottage
- F. Taylor House
- G. Nugent House
- H. Substation
- J. Gas housing building
- K. Auxiliary buildings (incl. garages and sheds)
- L. Former Nursery Building (1963)
- M. Permanently closed gates (Listed Site Entrance)
- N. Statue
- P. Water Feature
- Q. Flower beds
- R. Grotto

refer to arboricultural report for tree removals and Landscape Architect report for replacement trees

Nugent House
 Gardeners Cottage and garage
 Taylor House
 low walls to be removed
 German Wing and link corridors
 Nursery Building
 garages



Location Plan (1:1250)

Site boundary edged red



Demolitions Plan (1:1000)