




Existing Basement Plan (1:100)

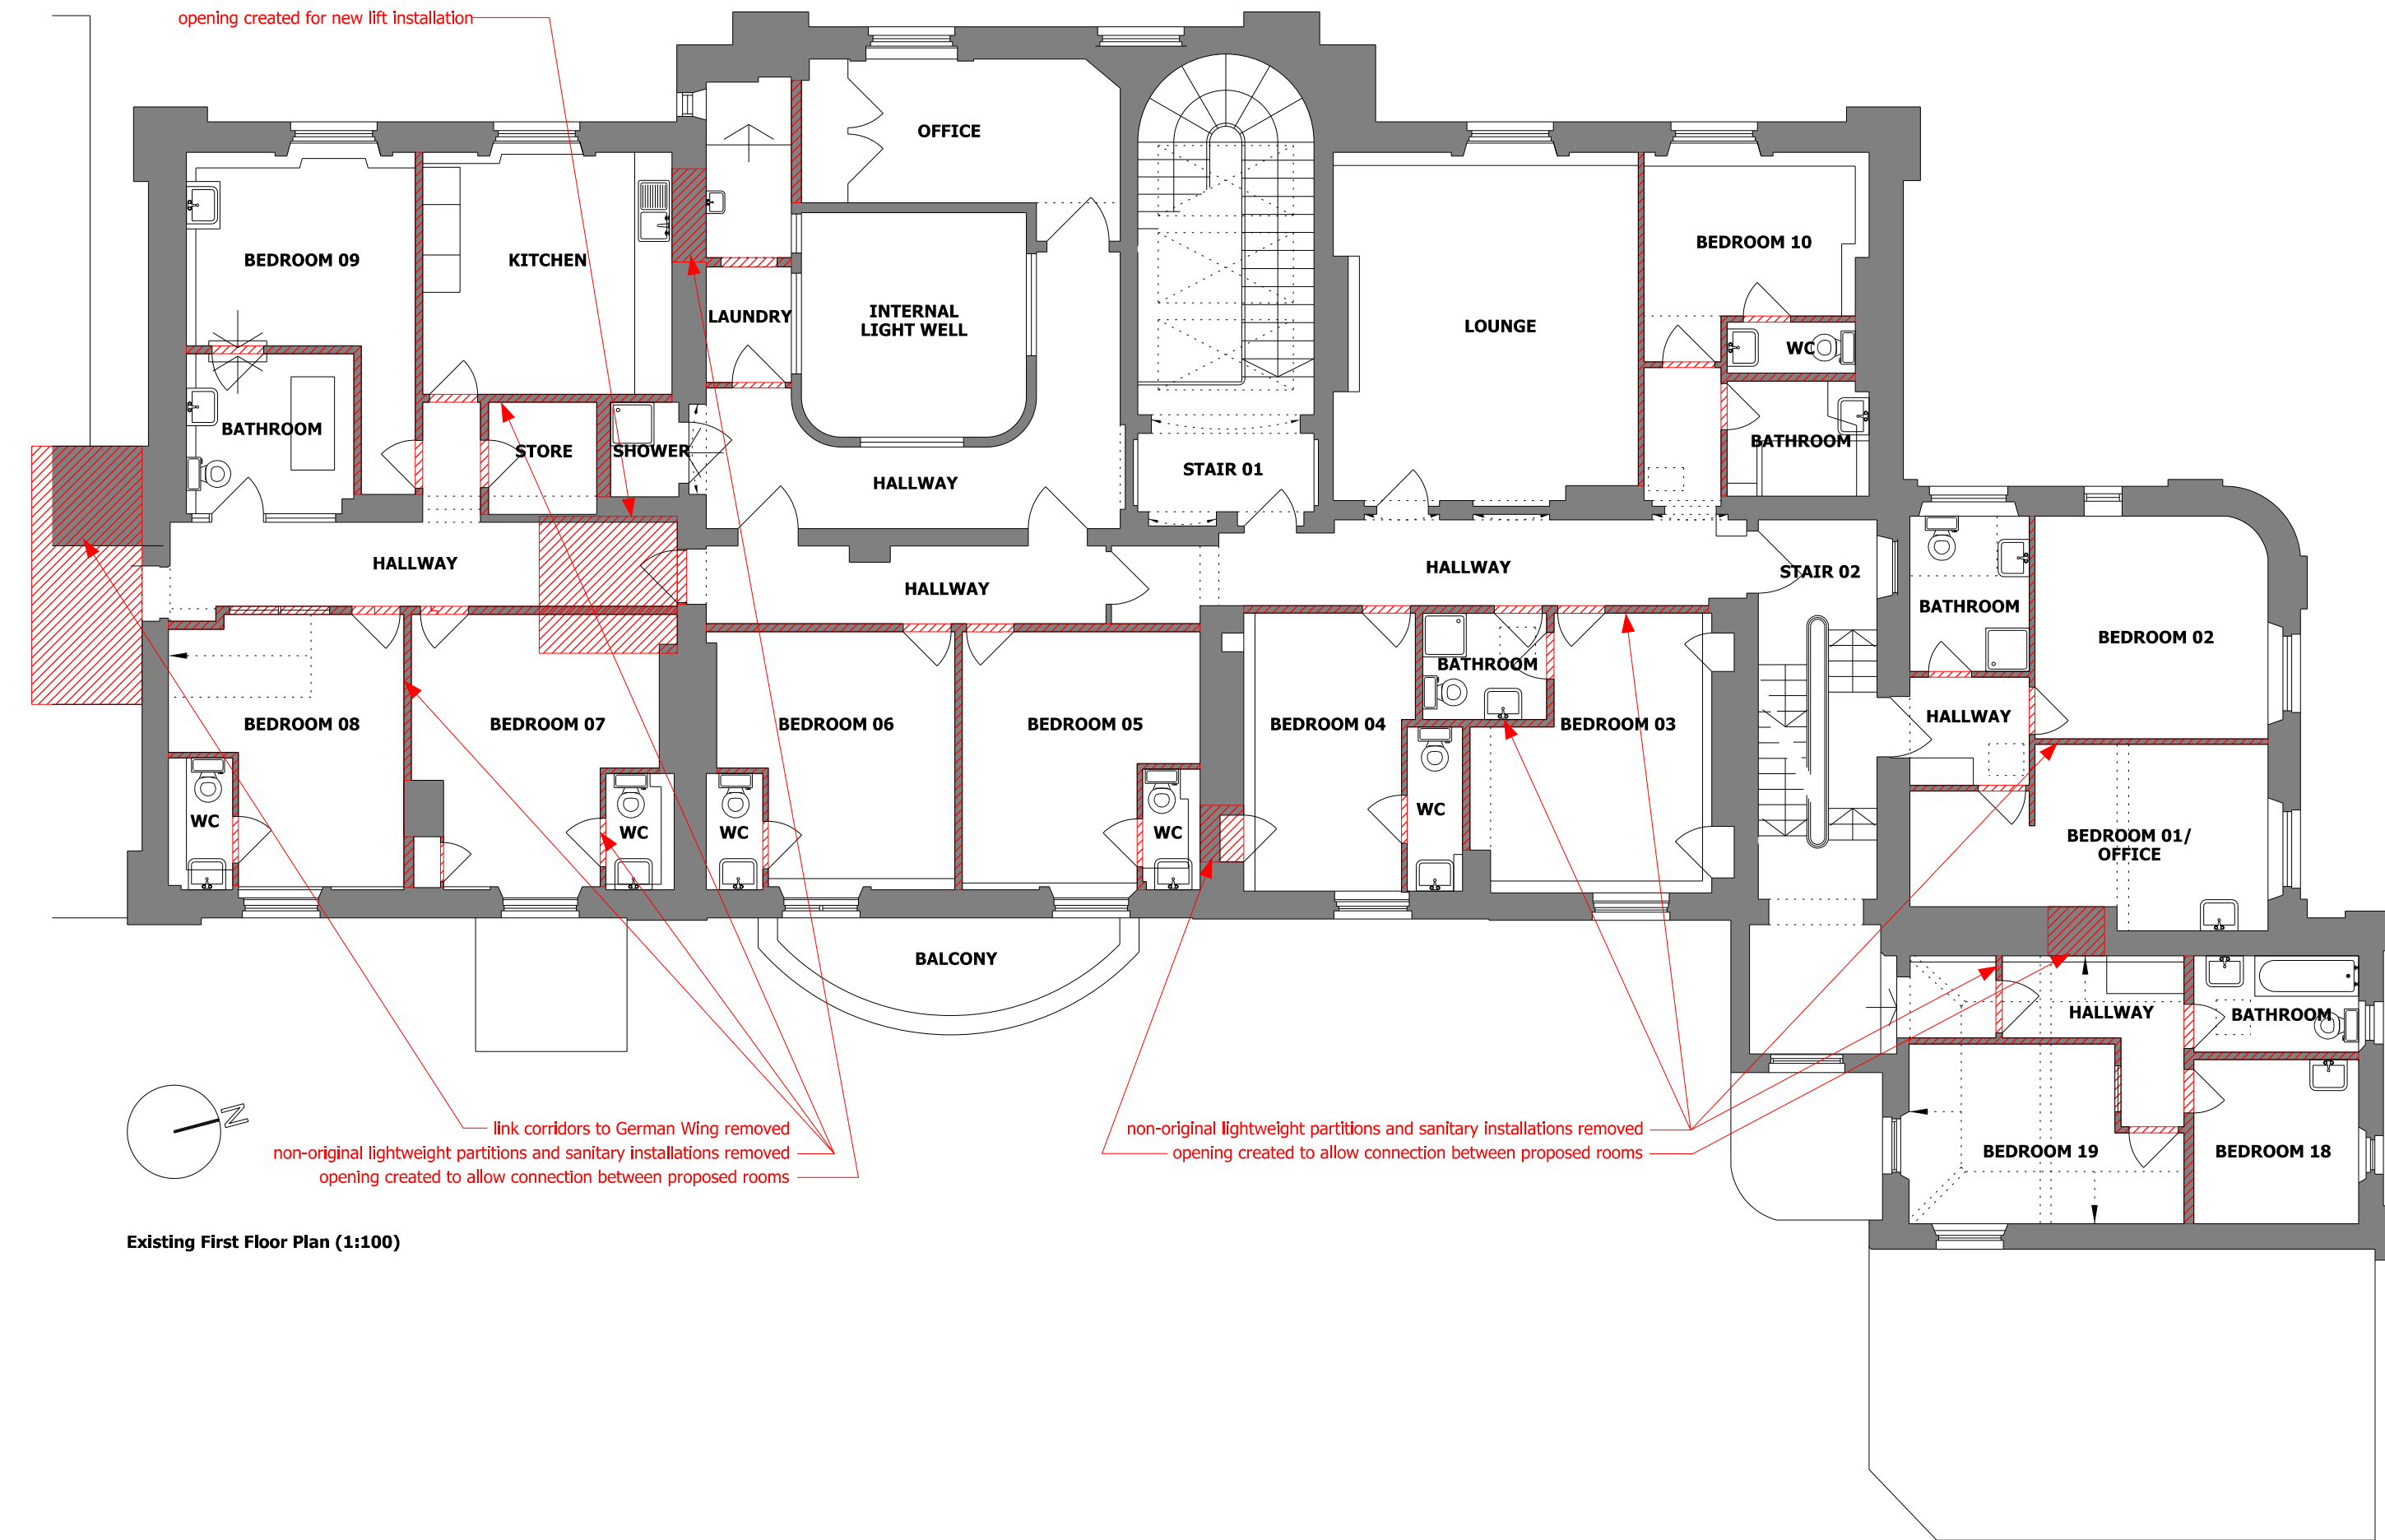

Existing First Floor Plan (1:100)

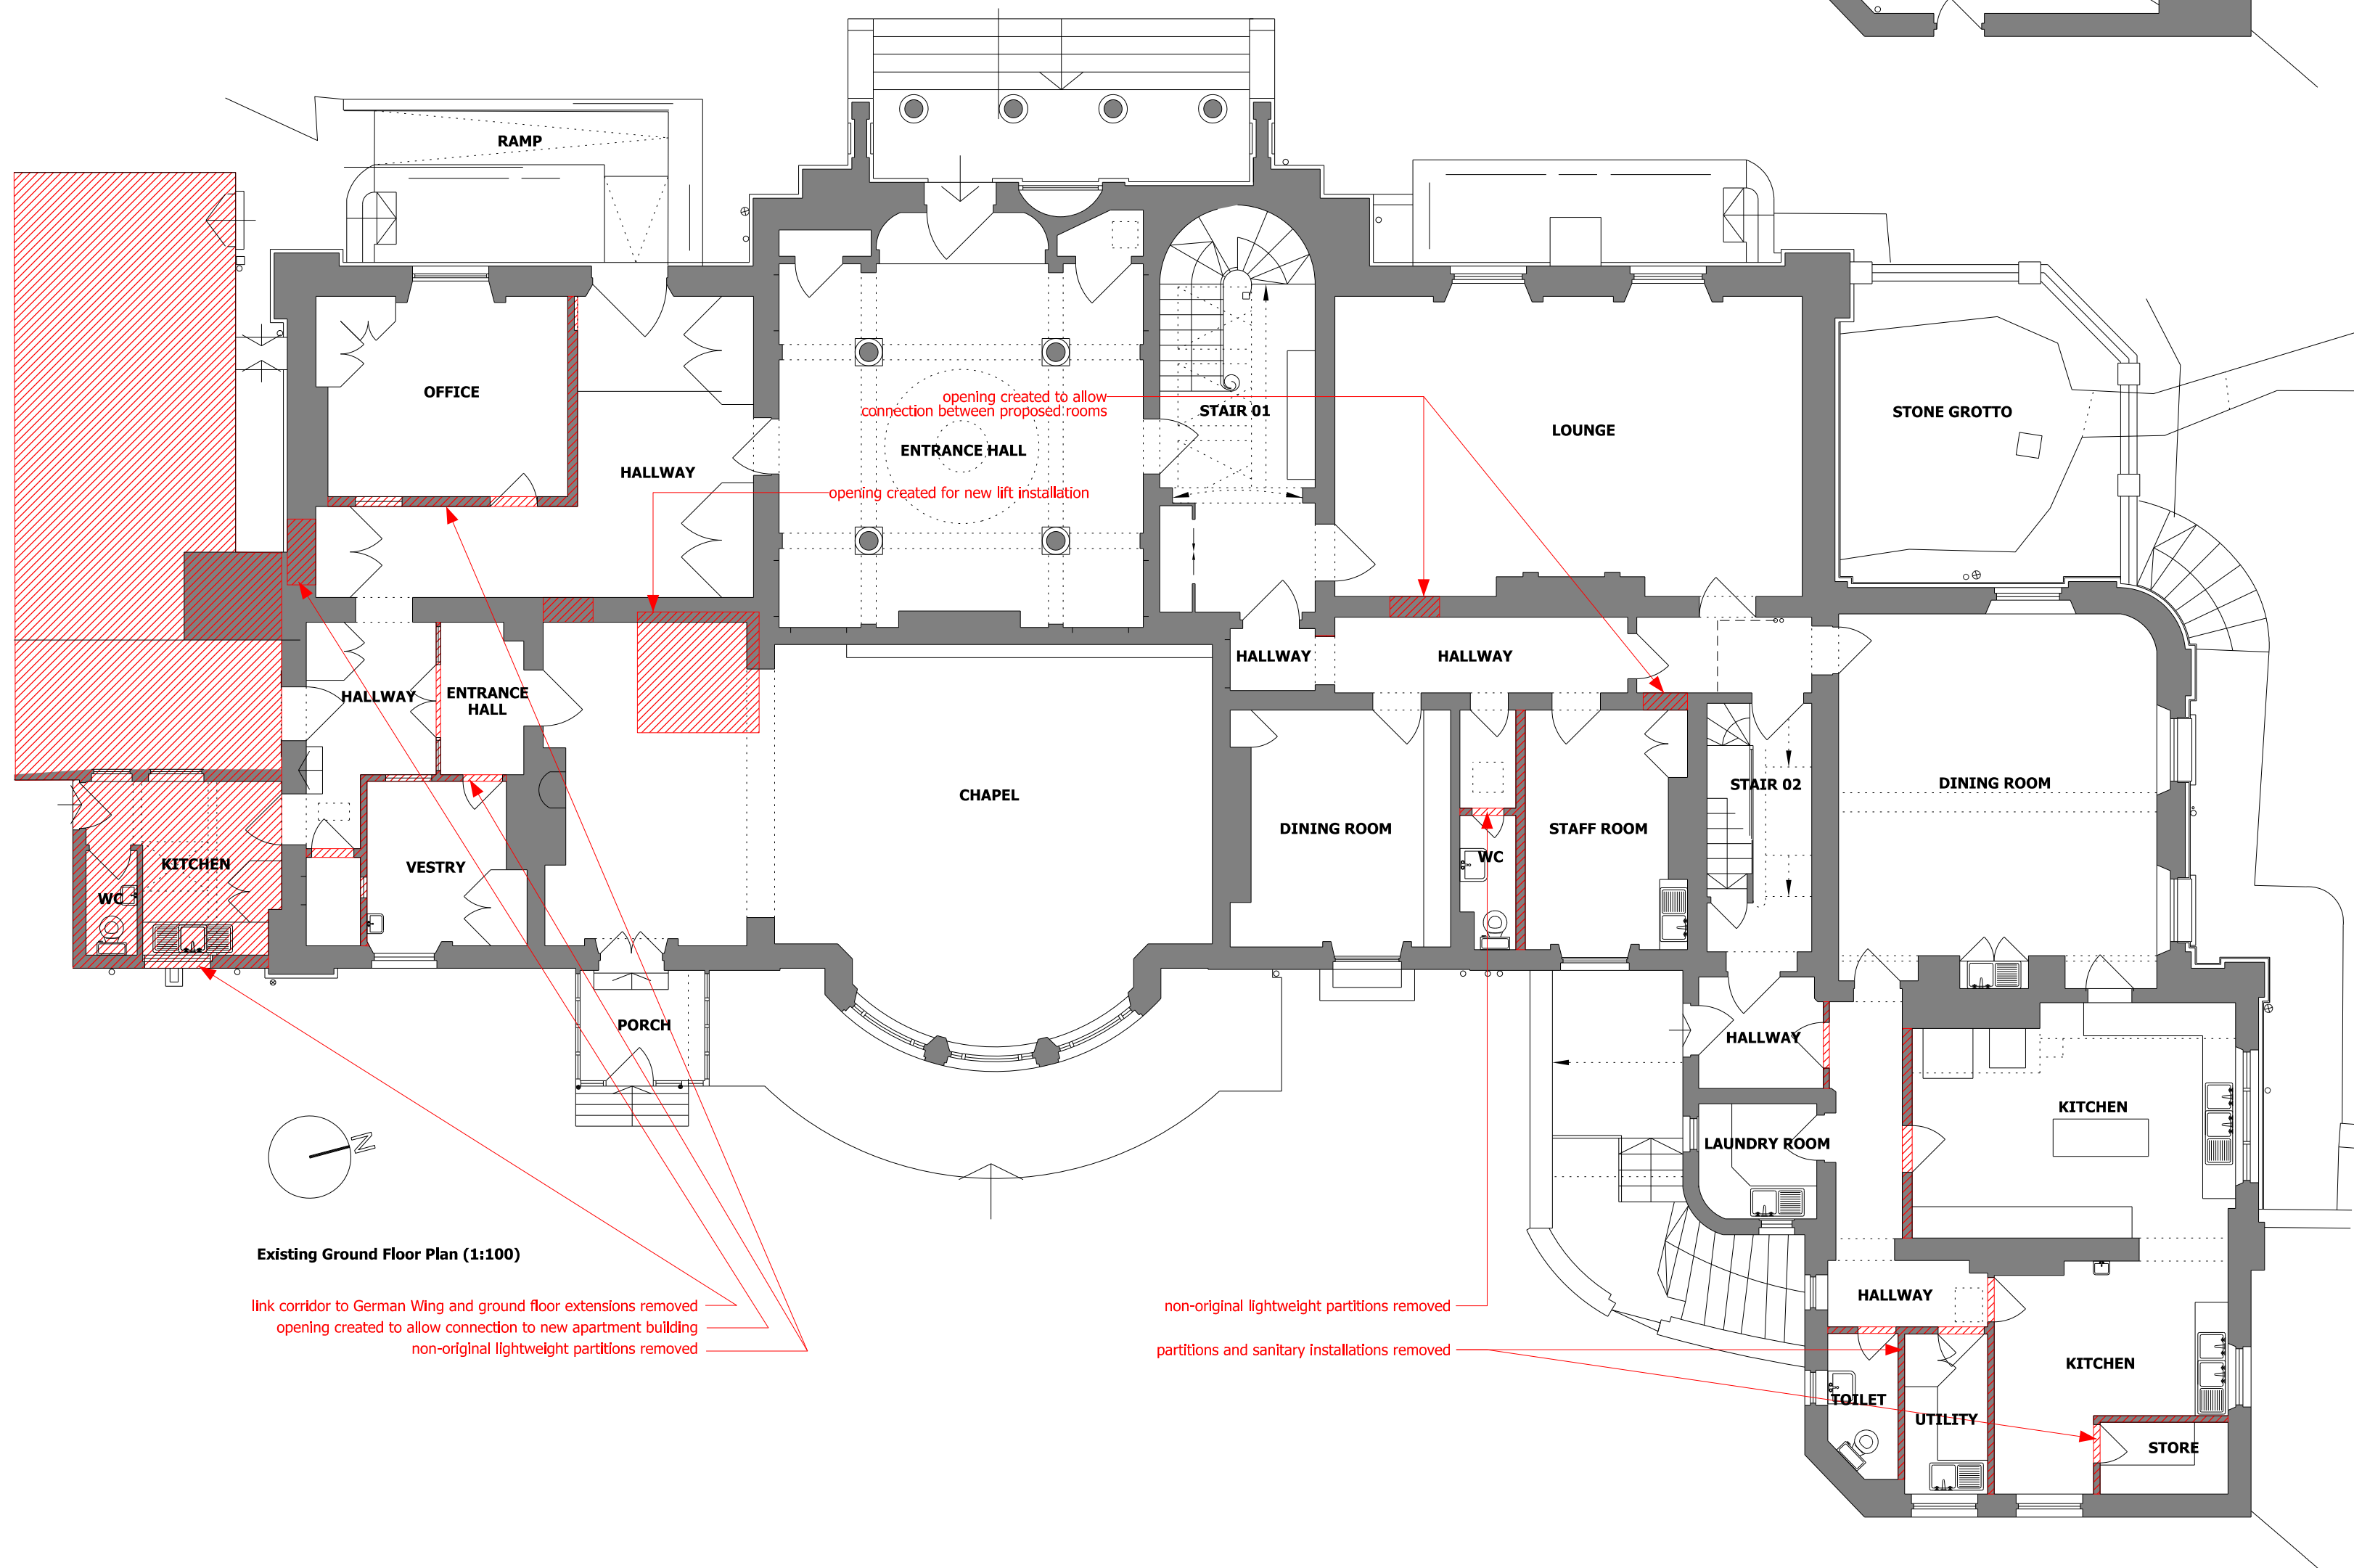

Existing Ground Floor Plan (1:100)

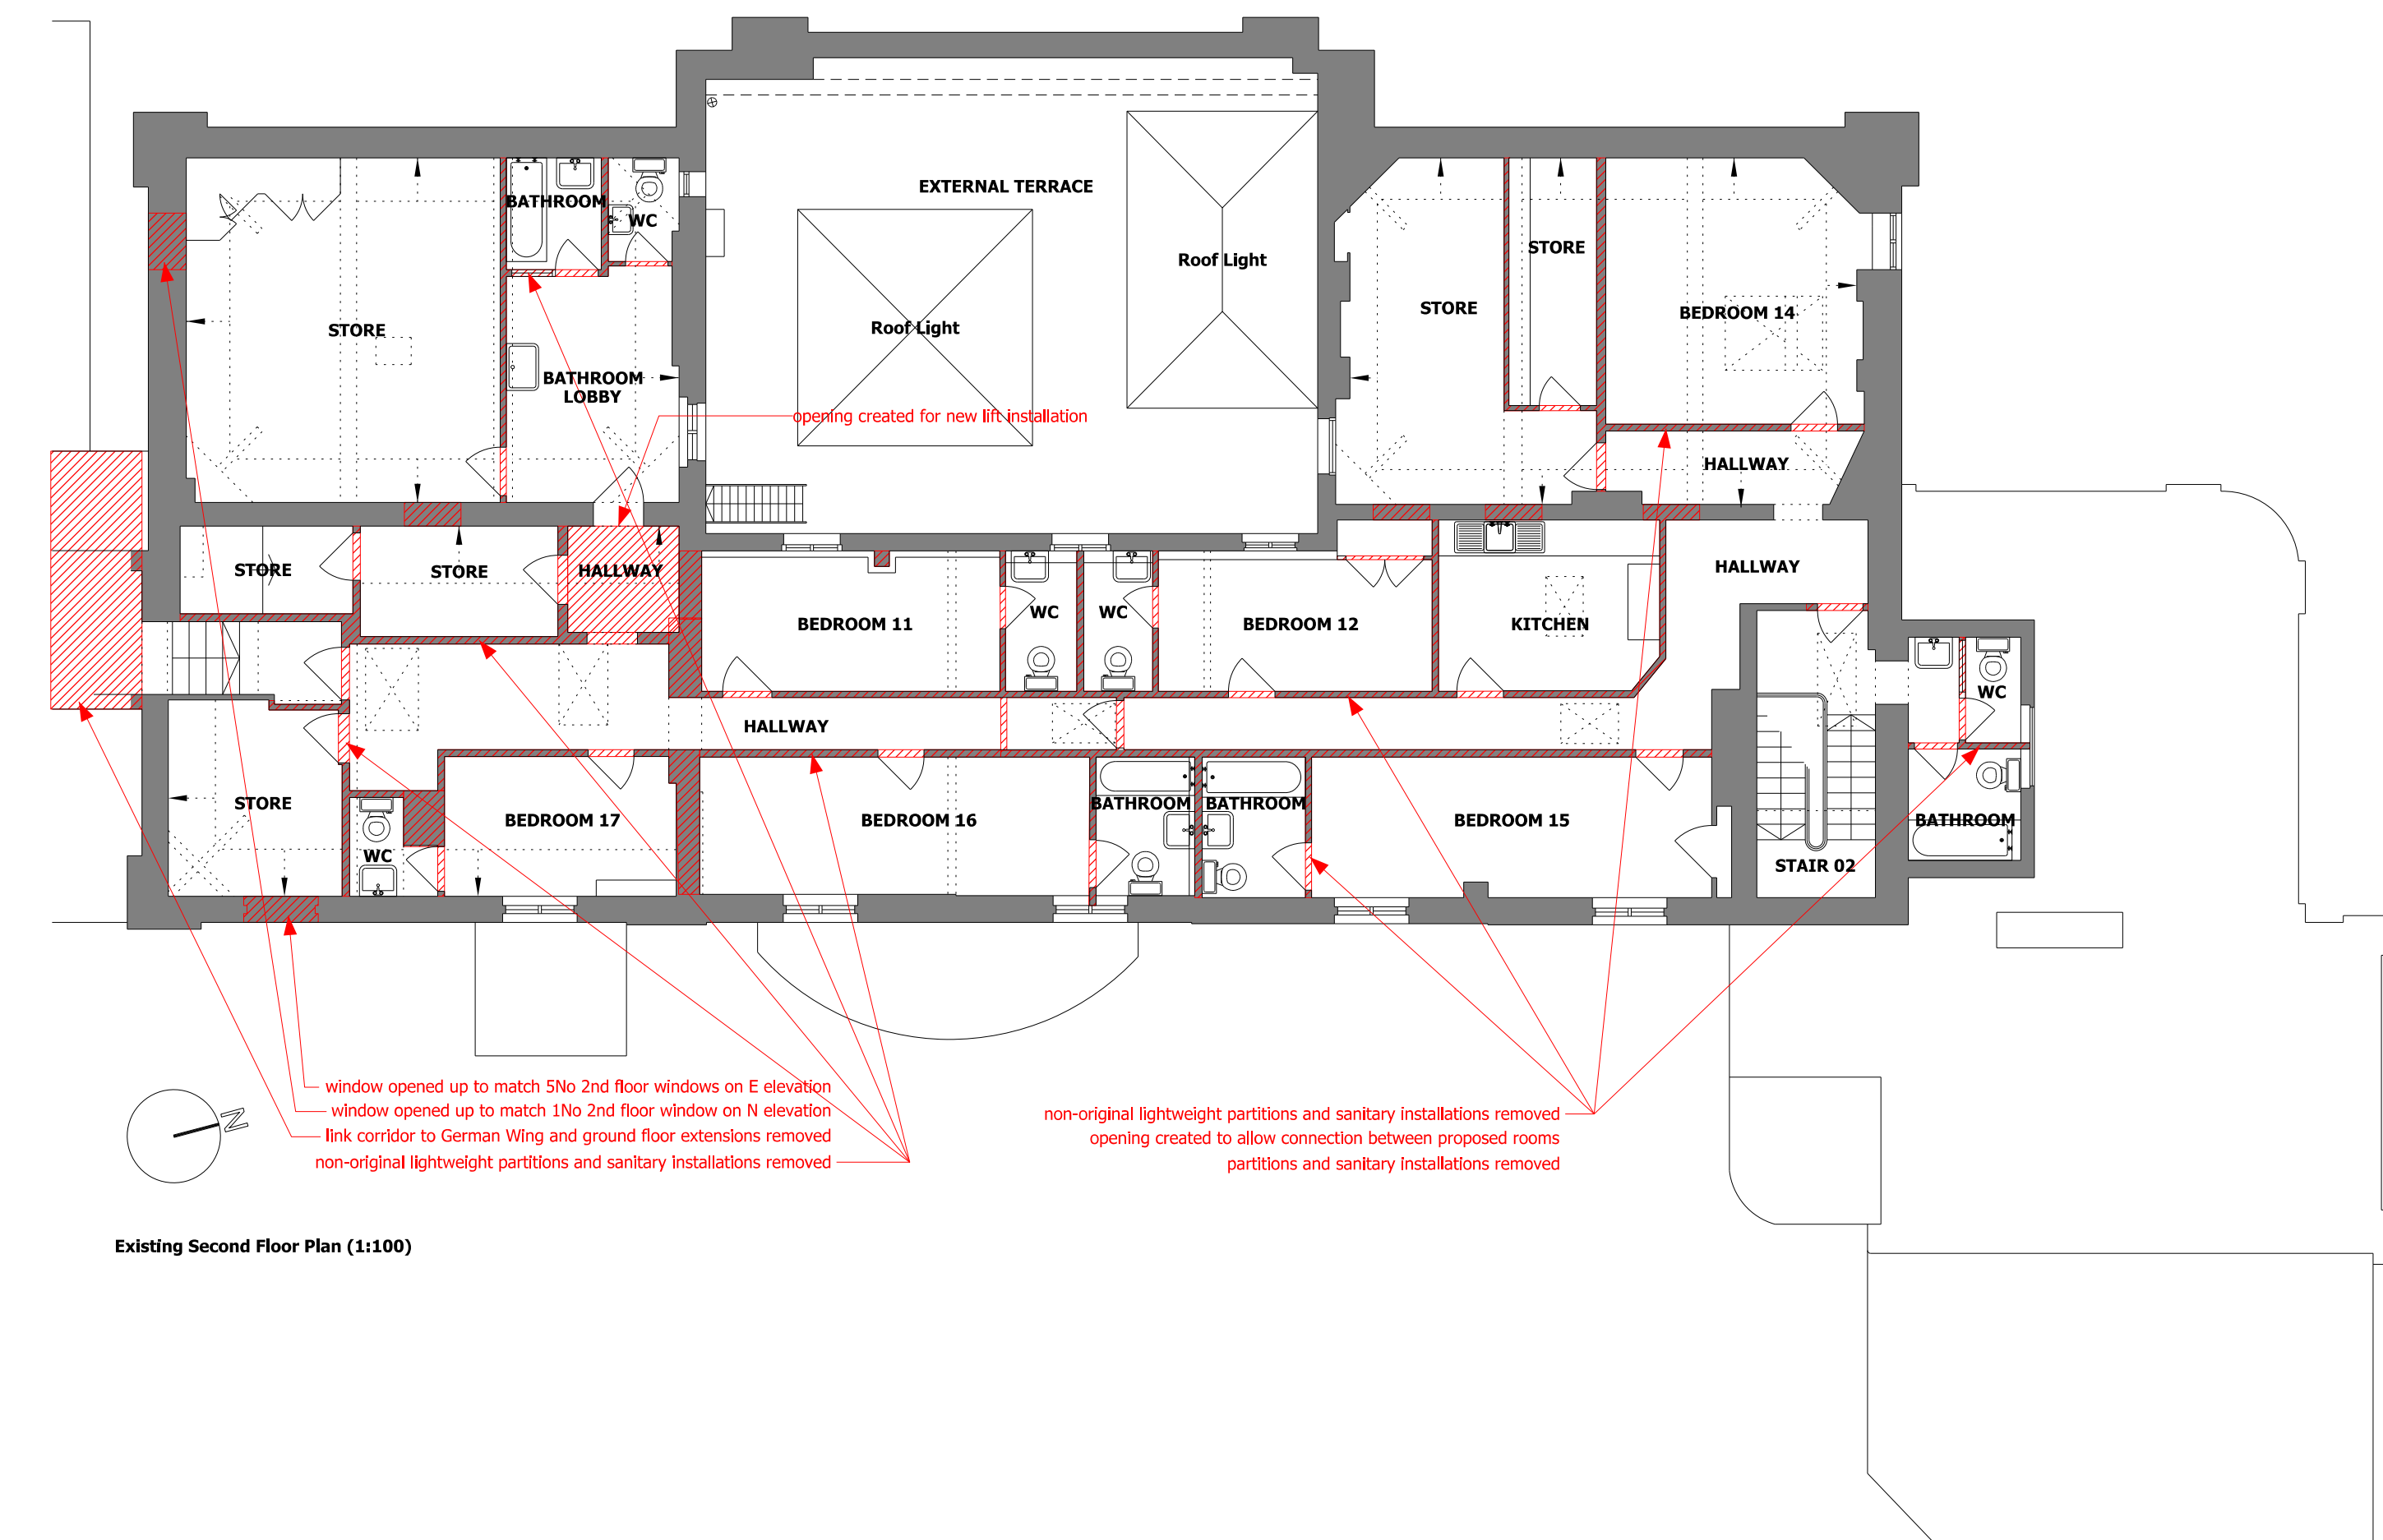

Existing Second Floor Plan (1:100)