



Existing Ground Floor Plan (1:100)

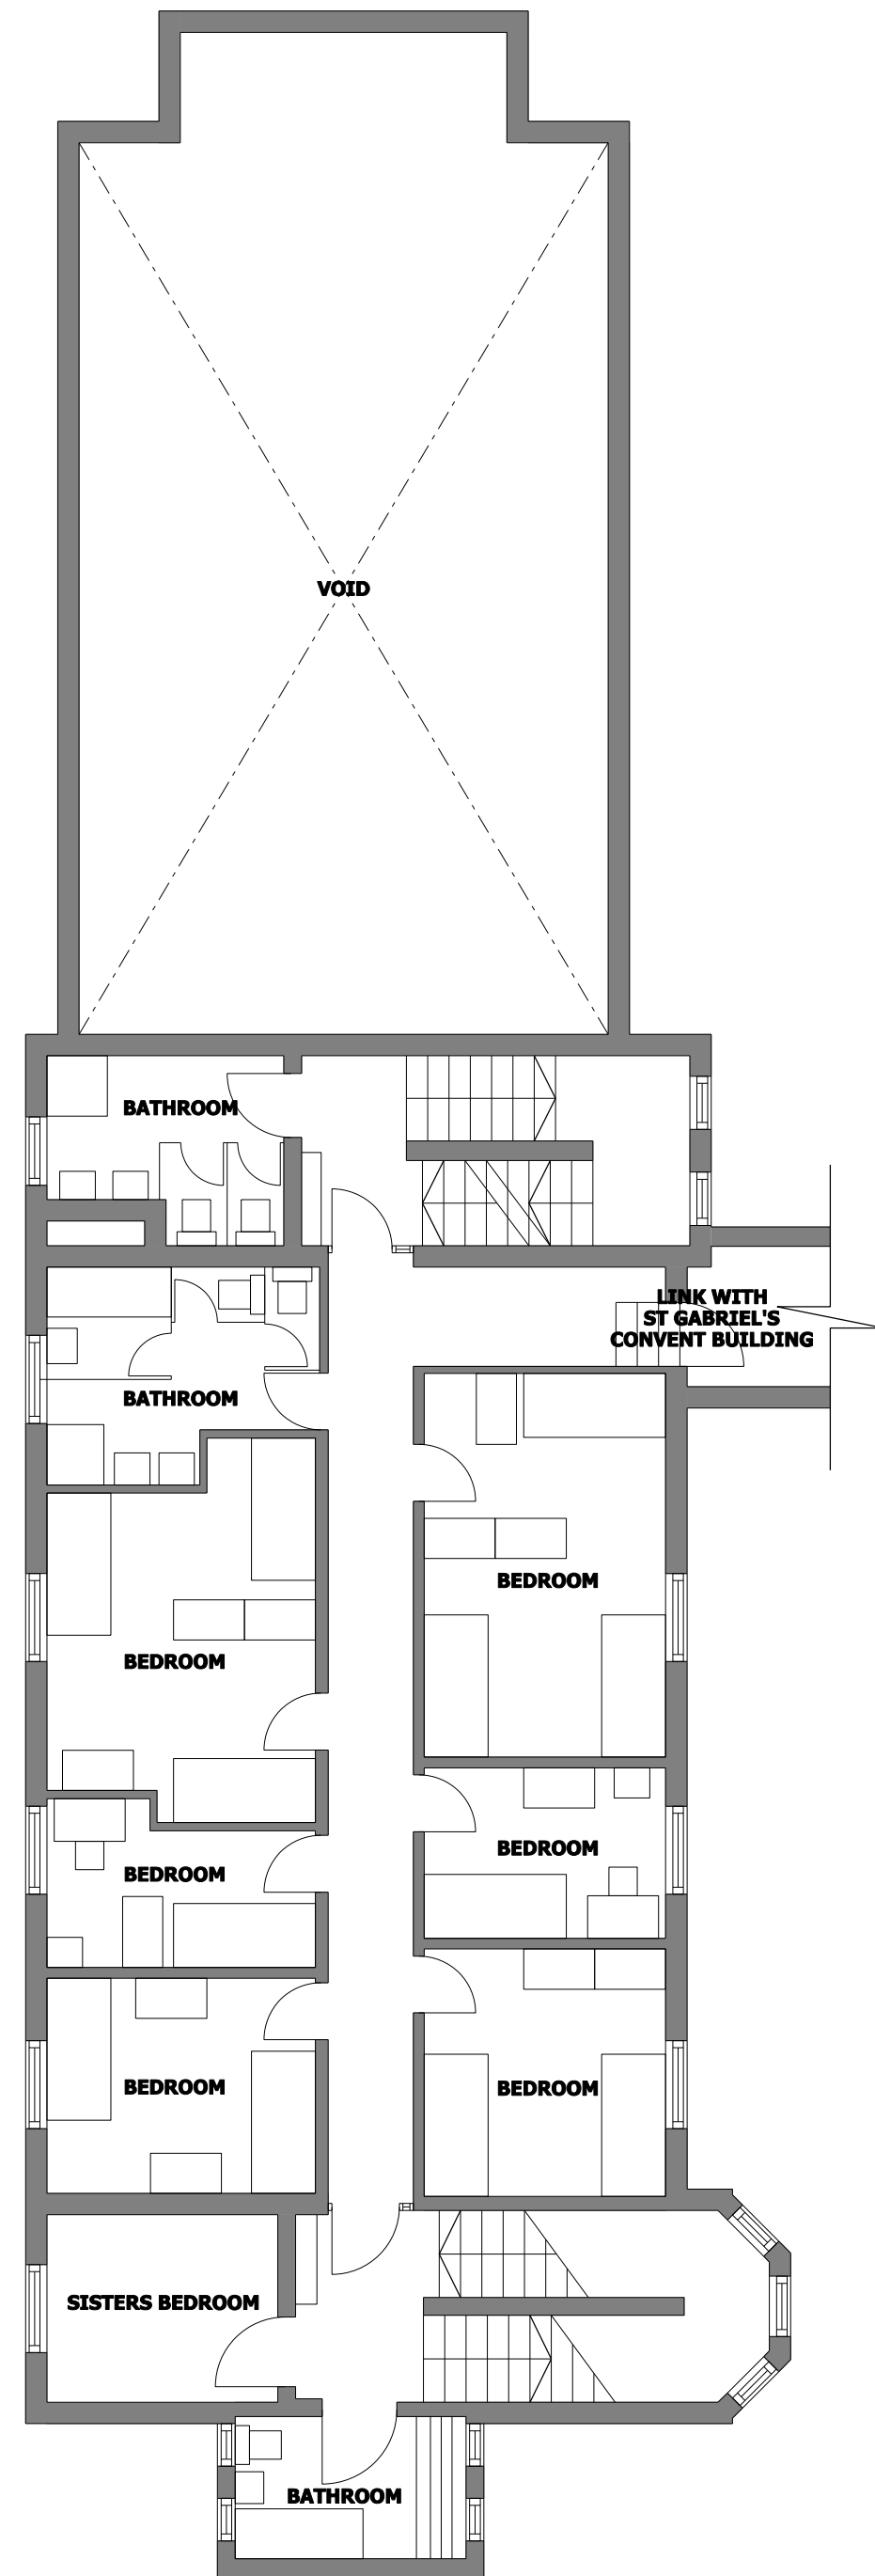

Existing First Floor Plan (1:100)

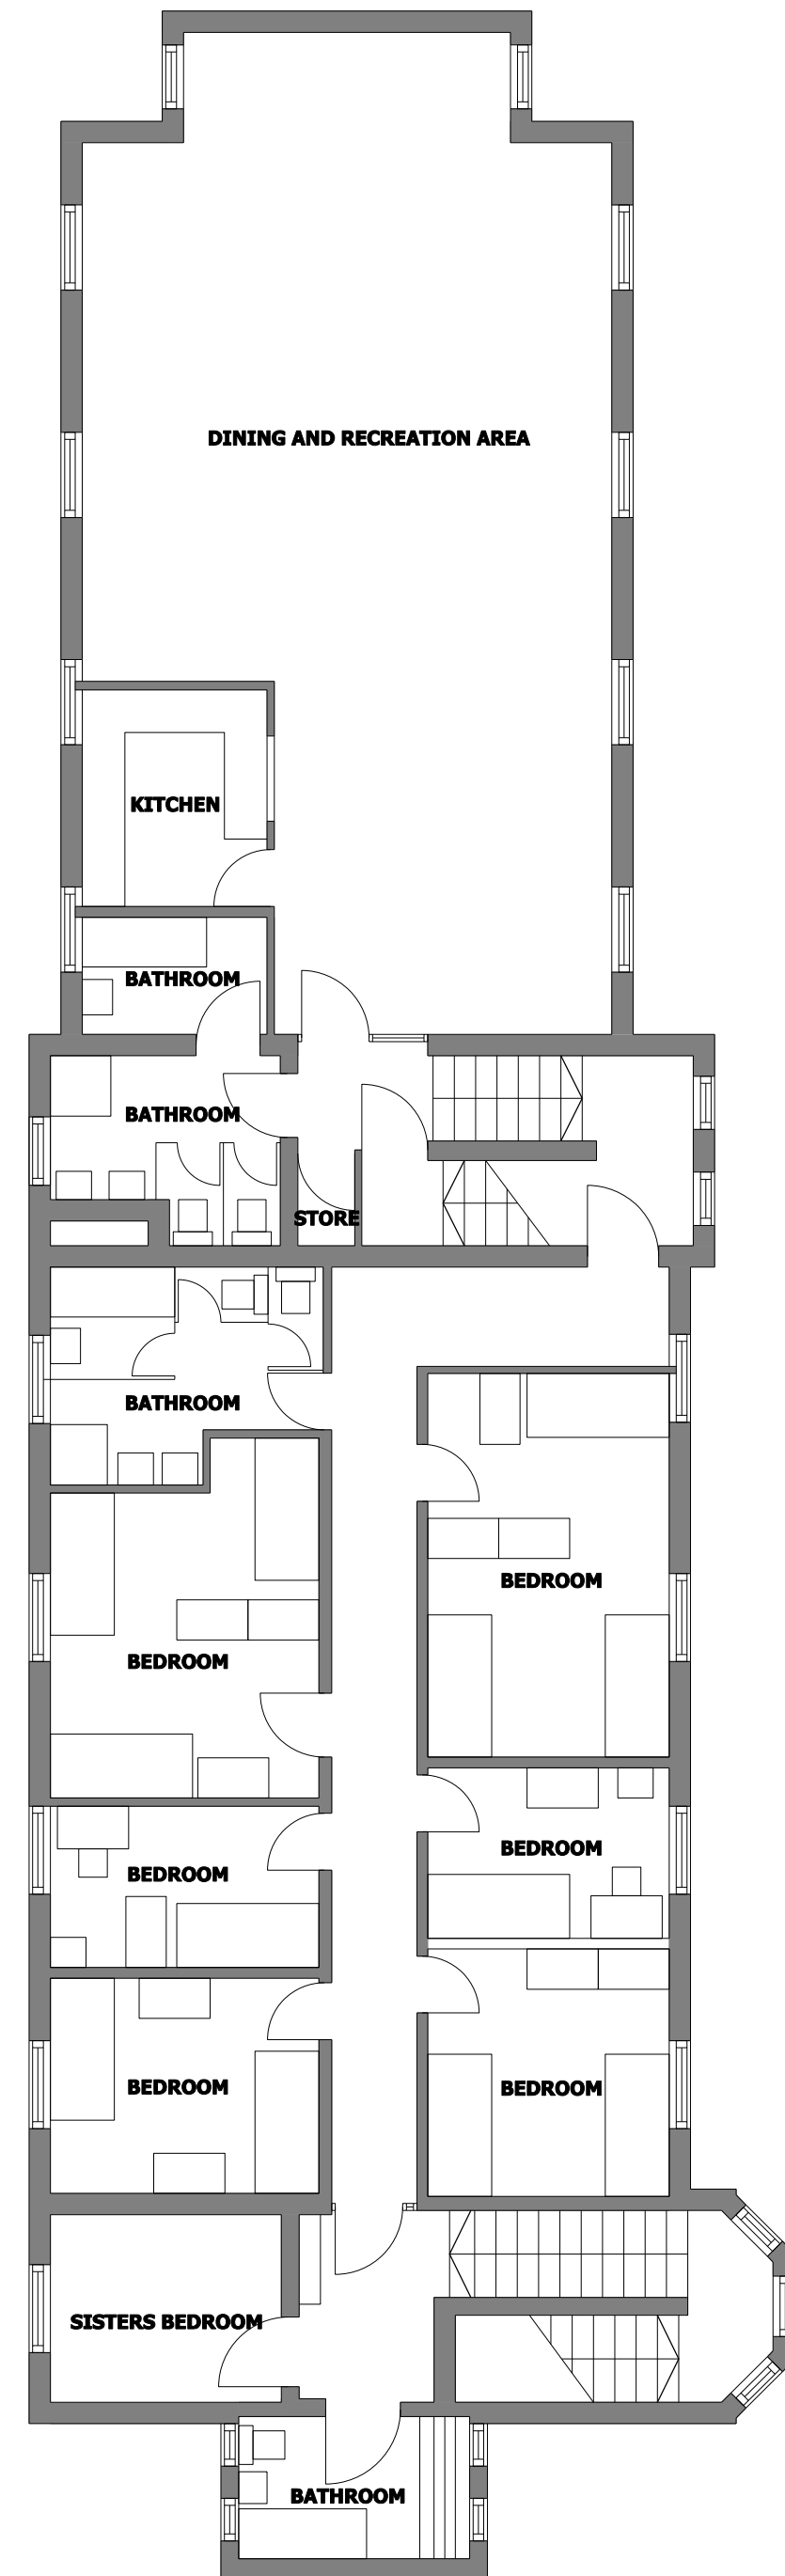

Existing Second Floor Plan (1:100)



Photographs of German Wing, link corridors and ground floor extensions

