




Existing Site Plan (1:500)

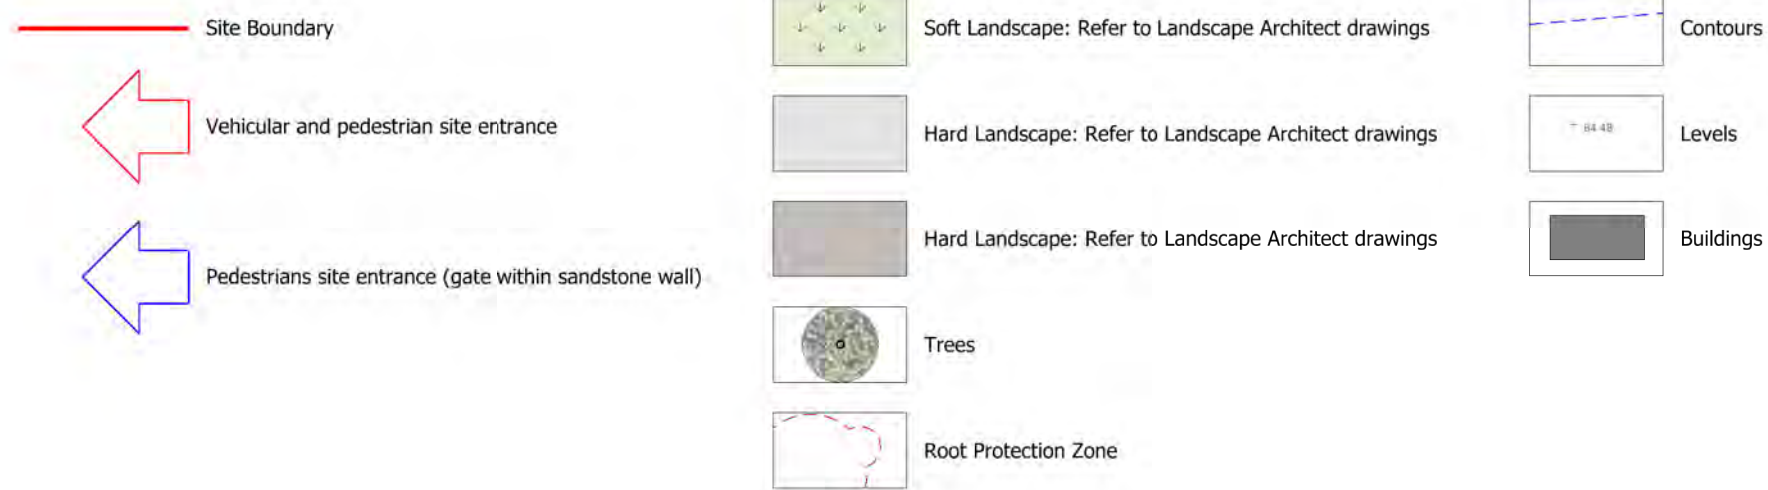

- A. St Gabriel's Convent building - apartments
- B. New Apartment Block (German Wing replacement)
- C. Deck Garden above underground car park
- D. Greek Lodge (Gate House) converted into detached house
- E. Orangery House converted into detached house
- F. Attached Villas
- G. Detached Villa Type 01
- H. Detached Villa Type 02
- J. Substation
- K. Gas housing building
- L. Grotto
- M. Permanently closed gates (Listed Site Entrance)
- N. Retained formal garden
- P. New Landscape steps
- Q. Village Green