




Computer Generated Image #1 - looking across green space towards 5 bed detached houses, with attached villas to either side

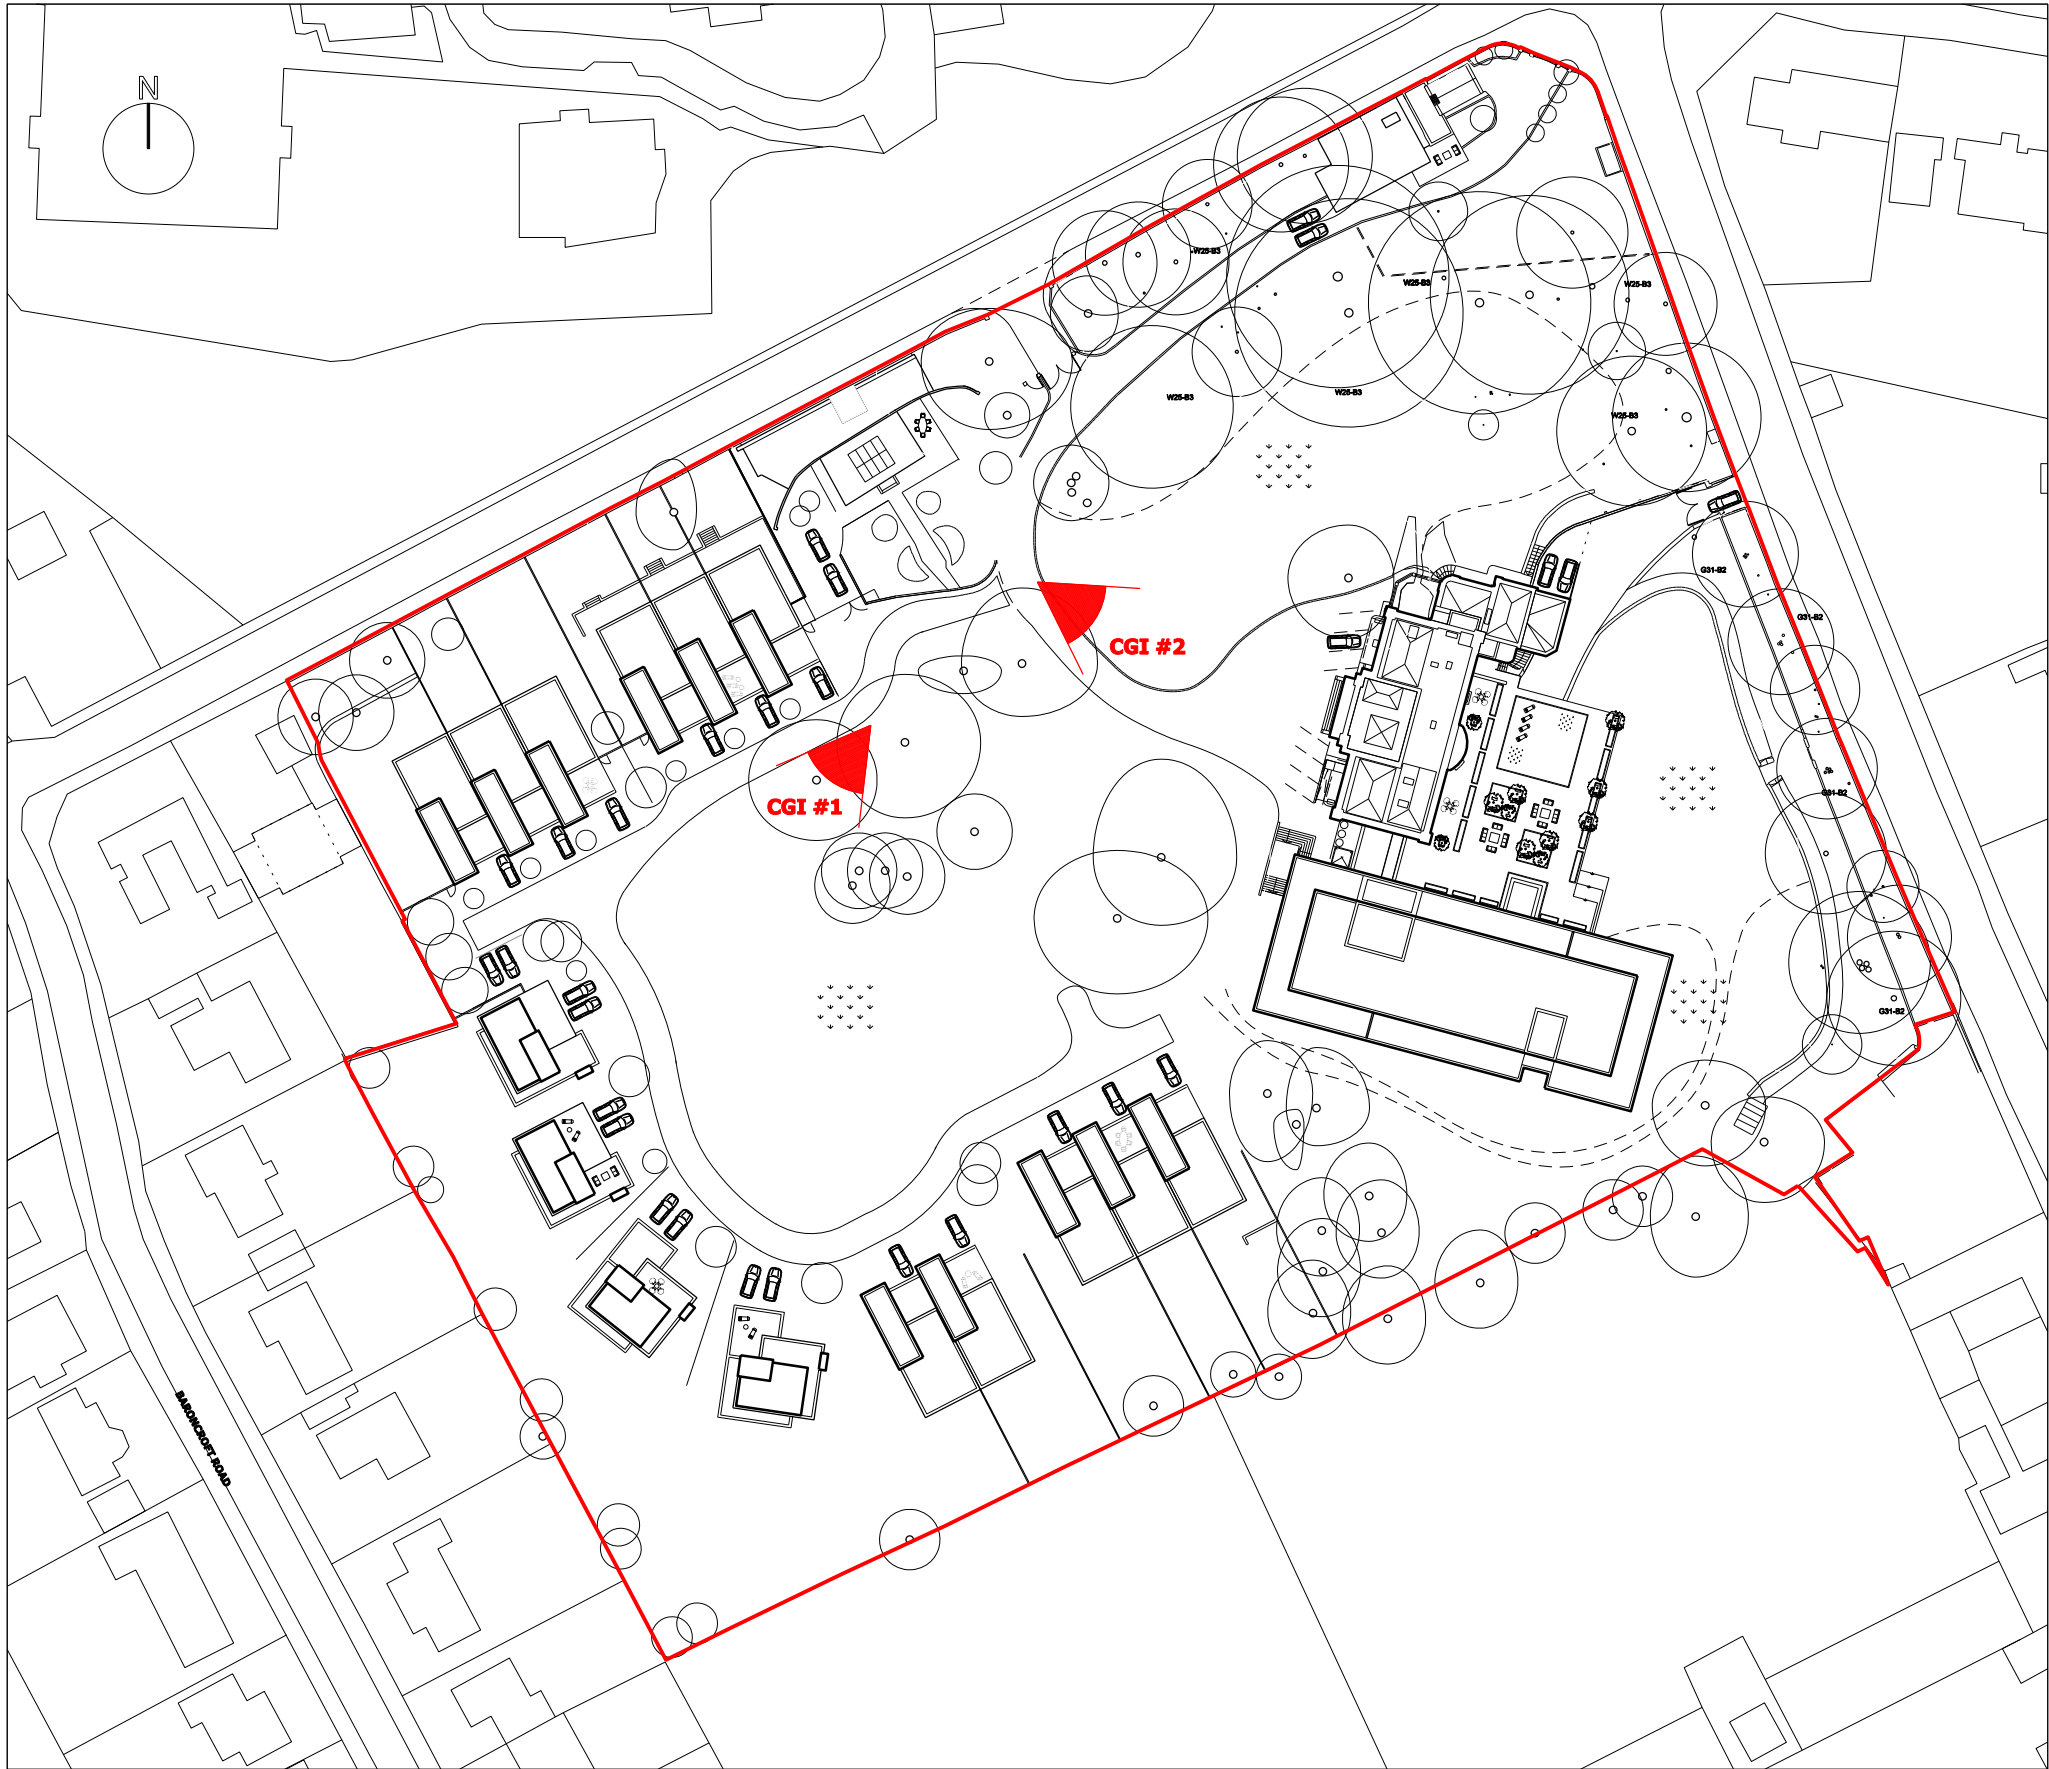

Proposed Site Plan showing CGI camera locations (1:1000)



Computer Generated Image #1 - looking towards Knolle House and new apartments