


A. new apartment block



- A buff multi brickwork
- B bronze colour aluminium window frames
- C bronze colour standing seam cladding
- D stained timber (balcony linings)
- E glazed spandrel panel (ceramagite)
- J bronze colour metal balustrade

B. attached villas

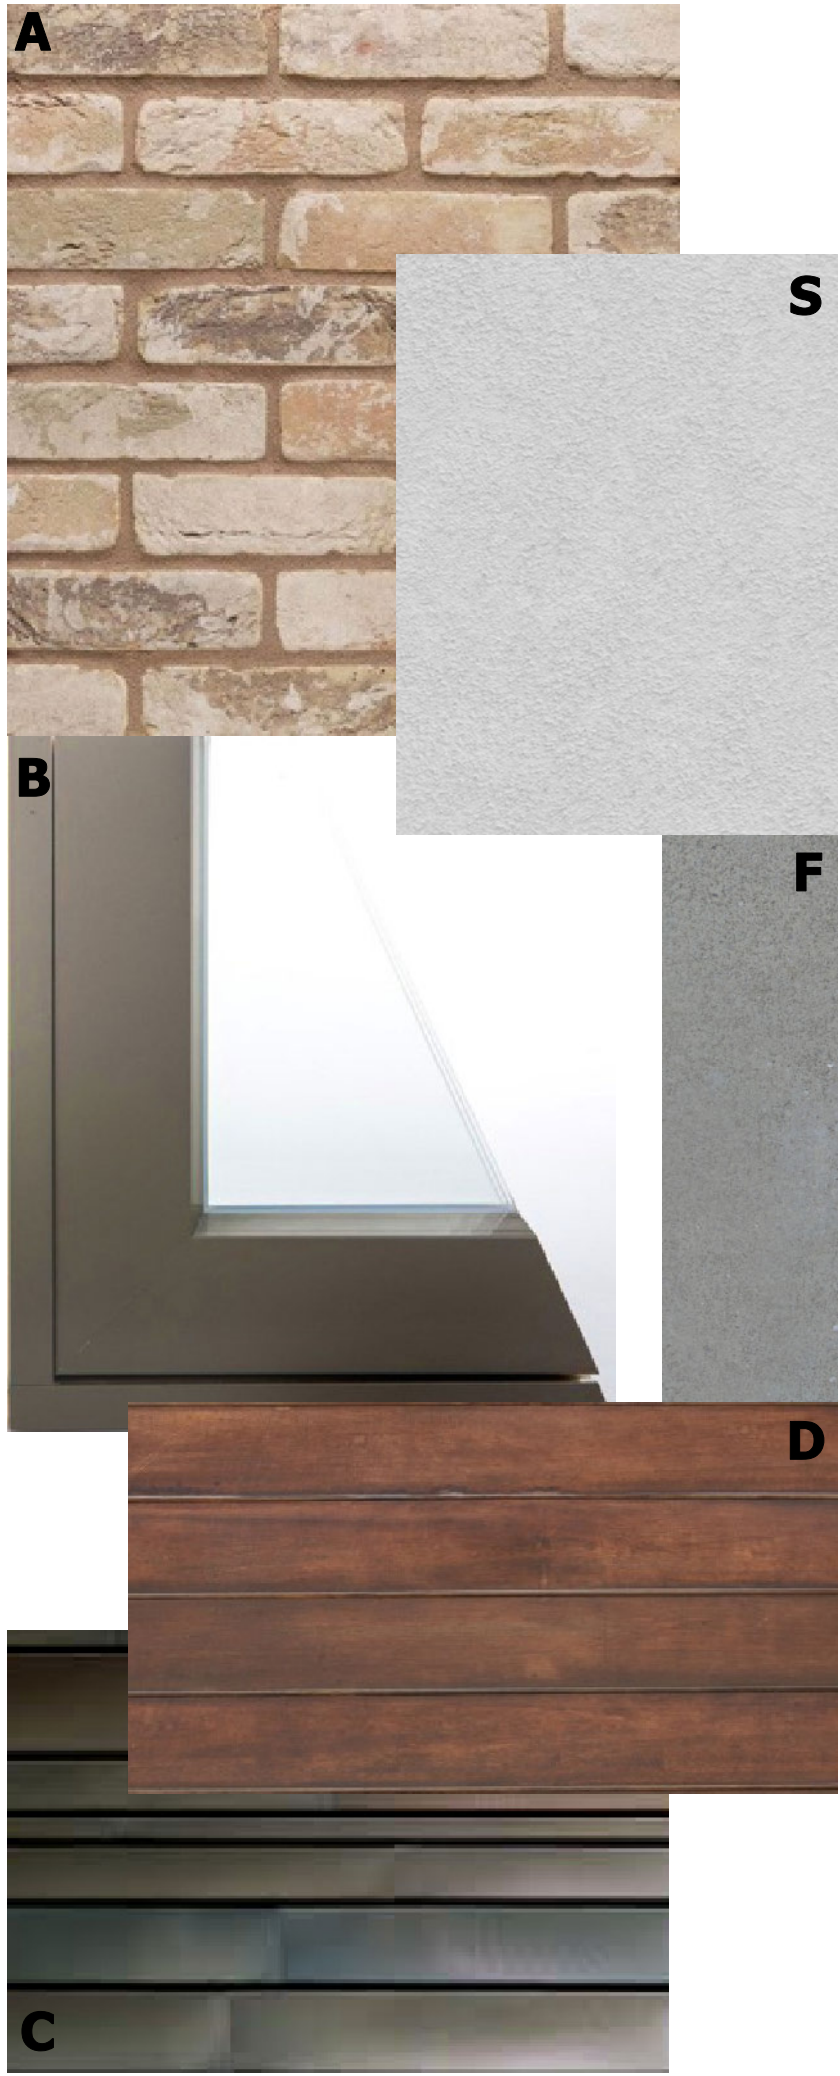


- A buff multi brickwork
- B bronze colour aluminium window frames
- C bronze colour standing seam cladding
- D stained timber
- F pre-cast light grey concrete panel
- S through coloured render (off white)

C. detached villas




- A buff multi brickwork
- B bronze colour aluminium window frames
- C bronze colour standing seam cladding
- D stained timber
- G buff ashlar stone walling
- H glass balustrade

D. orangery house

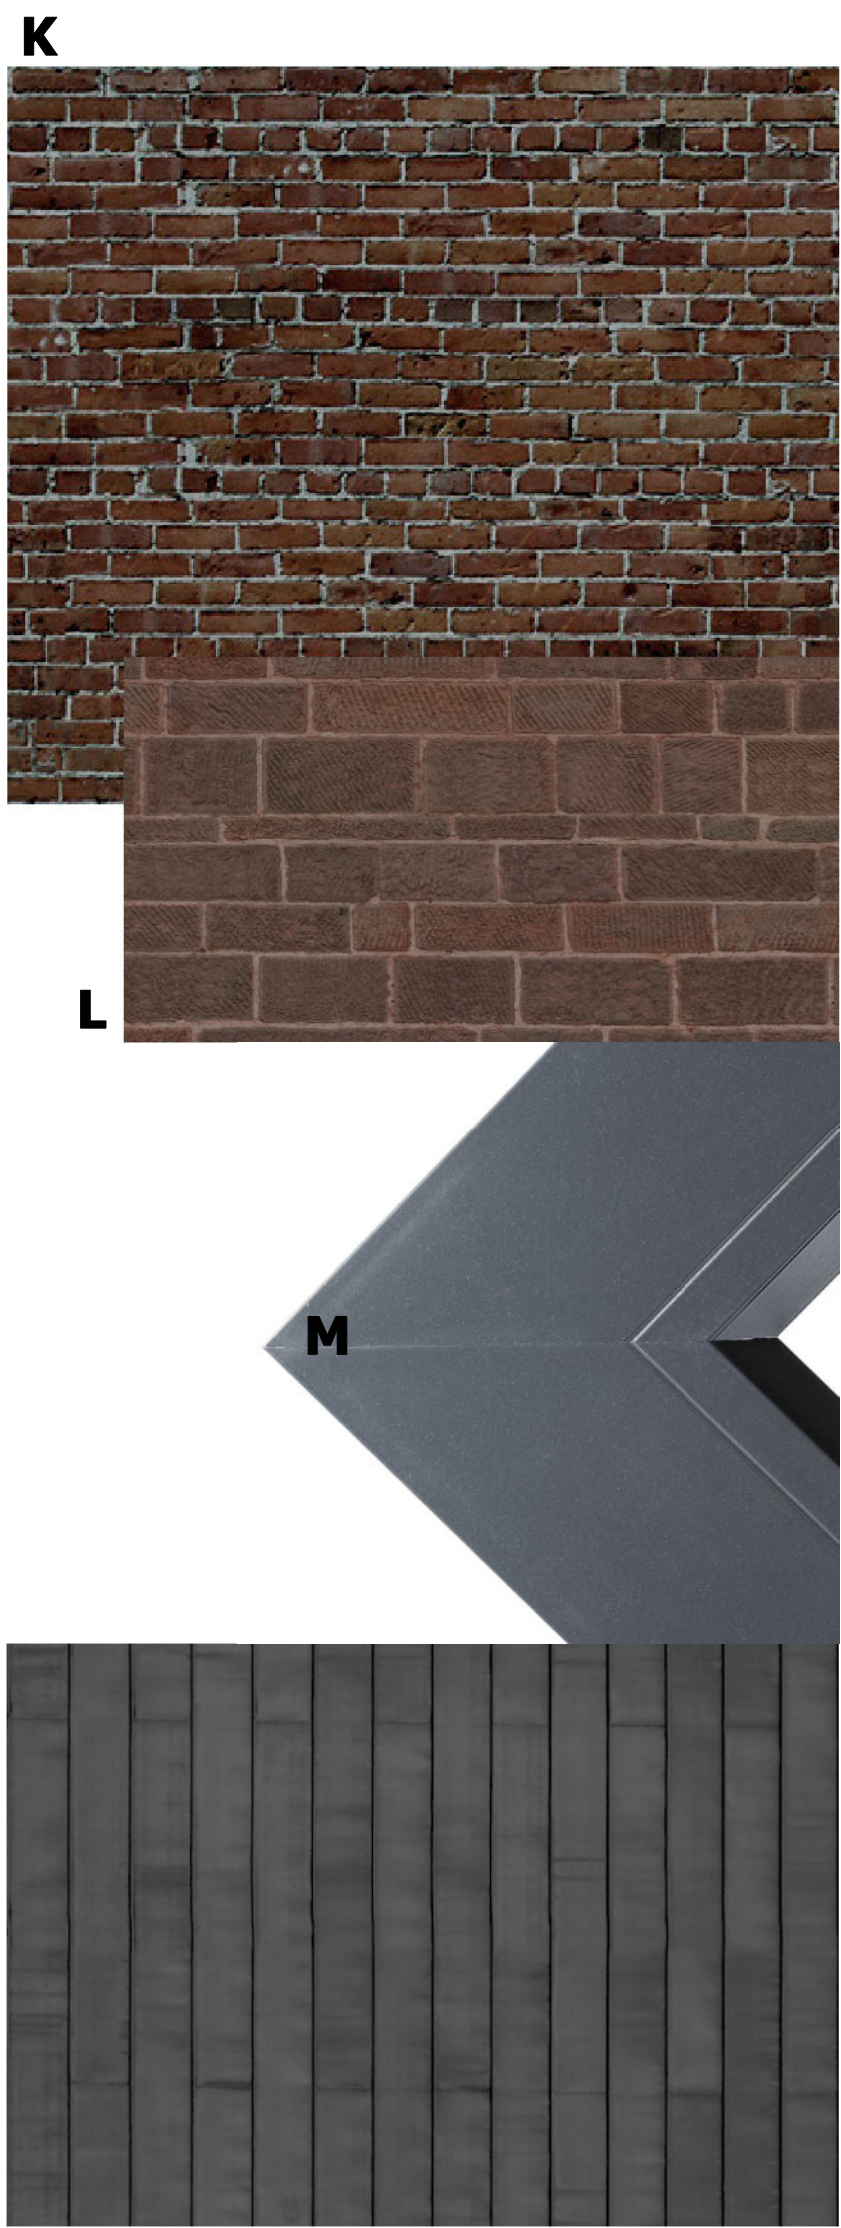


- K re-furbished existing brick wall
- L red sandstone walling
- M dark grey aluminium window frames
- N grey zinc standing seam roof

E. Greek lodge

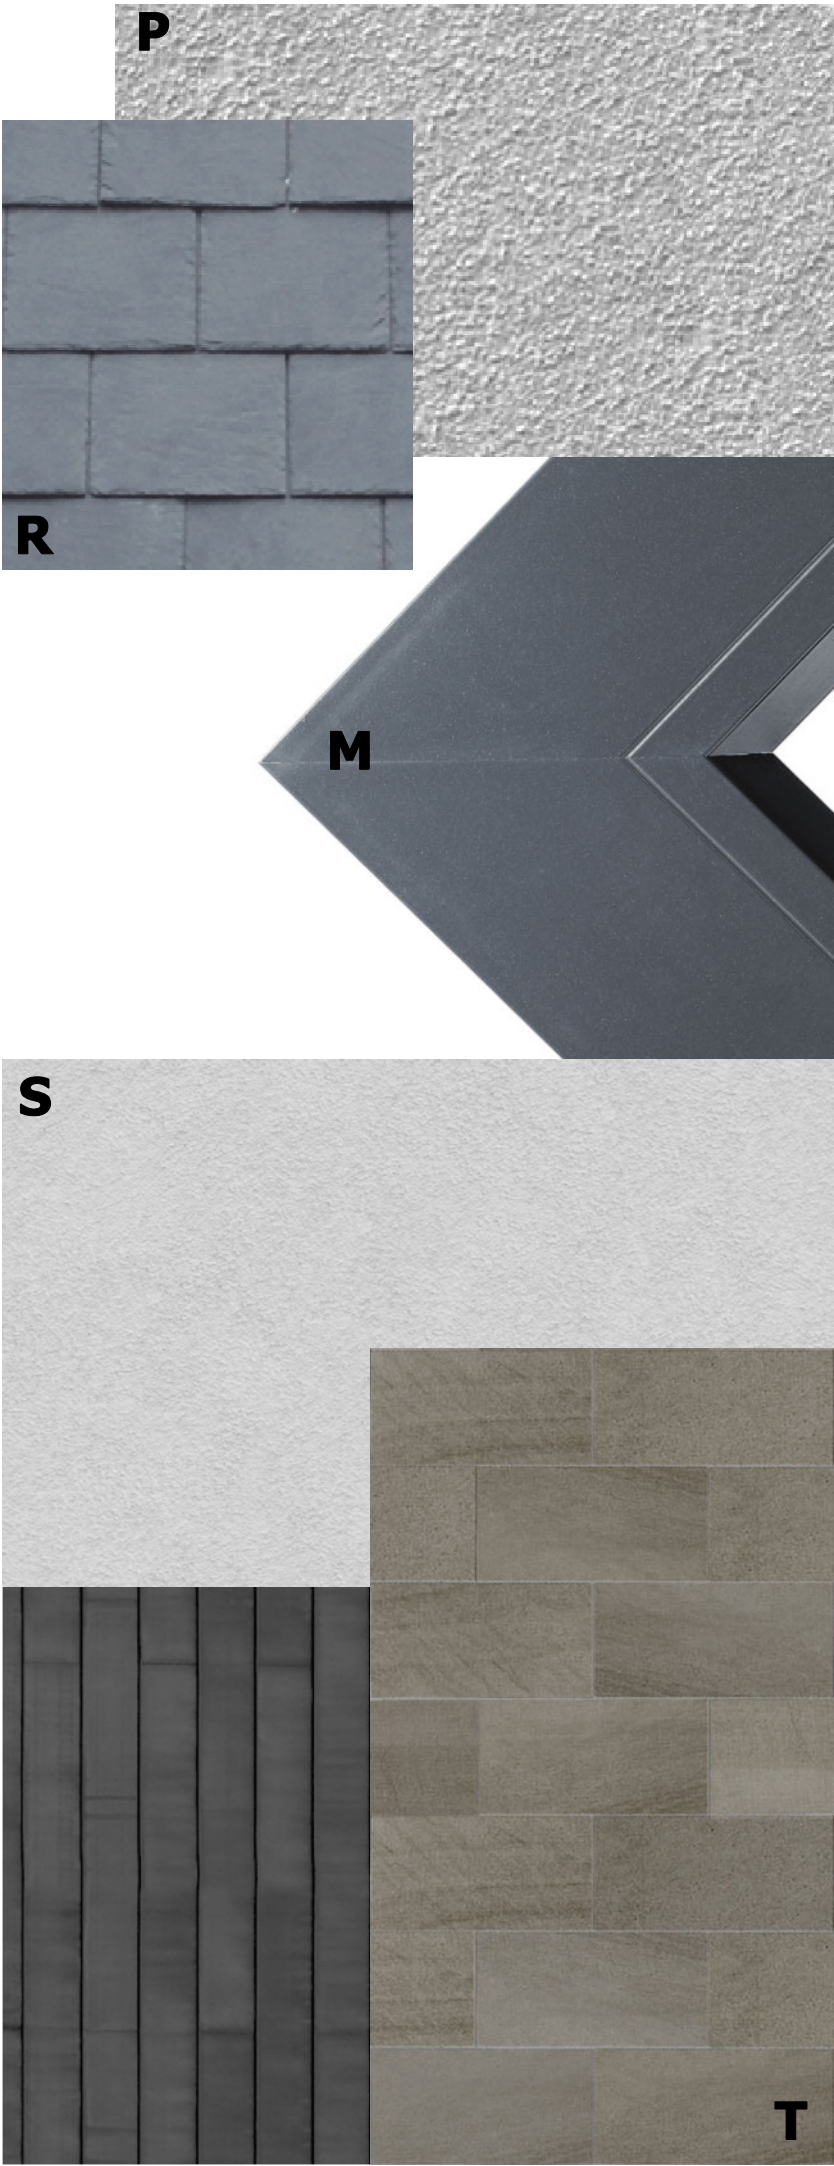

- M dark grey aluminium window frames
- P refurbished stucco render
- R slate roof
- S through coloured render (off white)
- T light grey natural stone wall panels

A. apartment link building

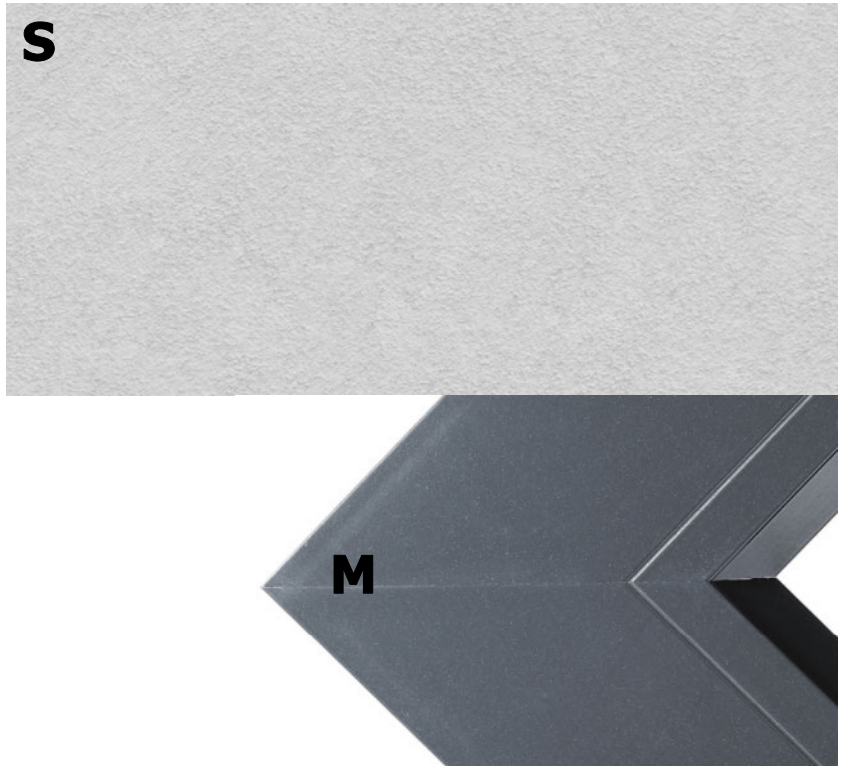

- M dark grey aluminium window frames
- S through coloured render (off white)

