


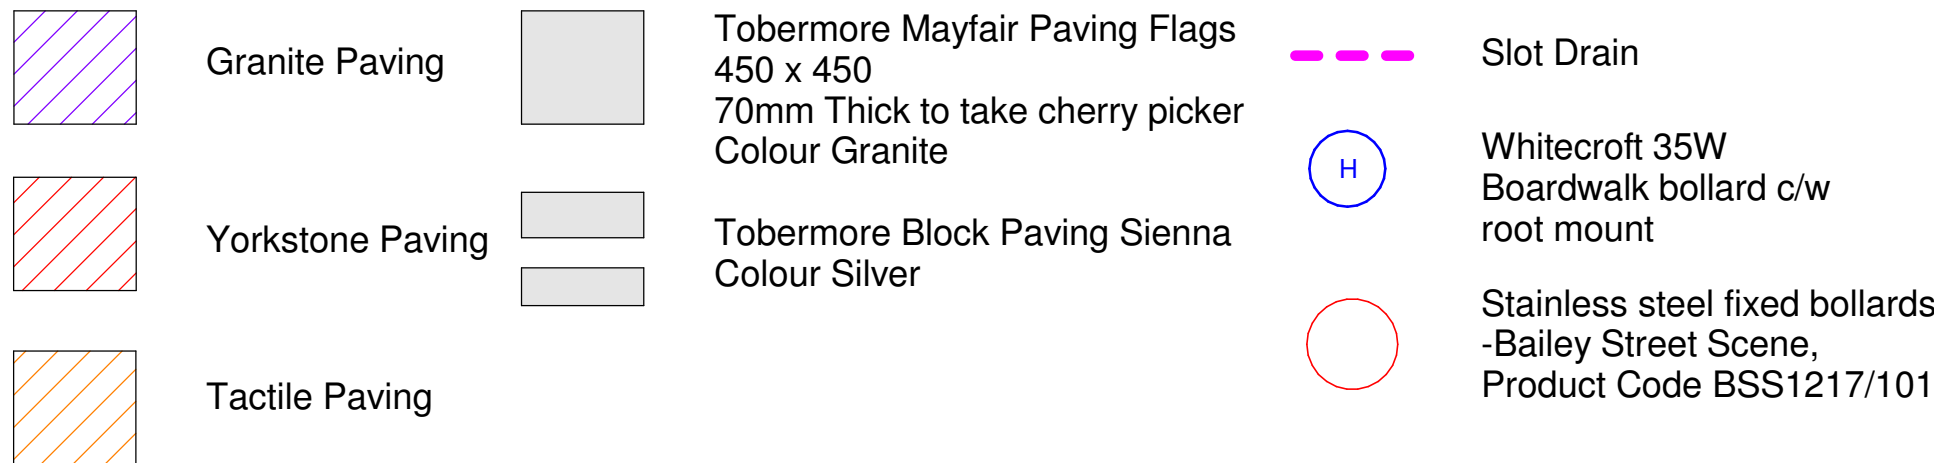

Client	Vermont
Project	Seel Street - Liverpool
Title	Ground Work Layout
Status	Construction
Project number	0251
Date	AUG 2014
Drawn by	RJ
Checked by	GB
Scale	As indicated@A1
Drawing No.	0251_36_101
Revision	C