
primesight

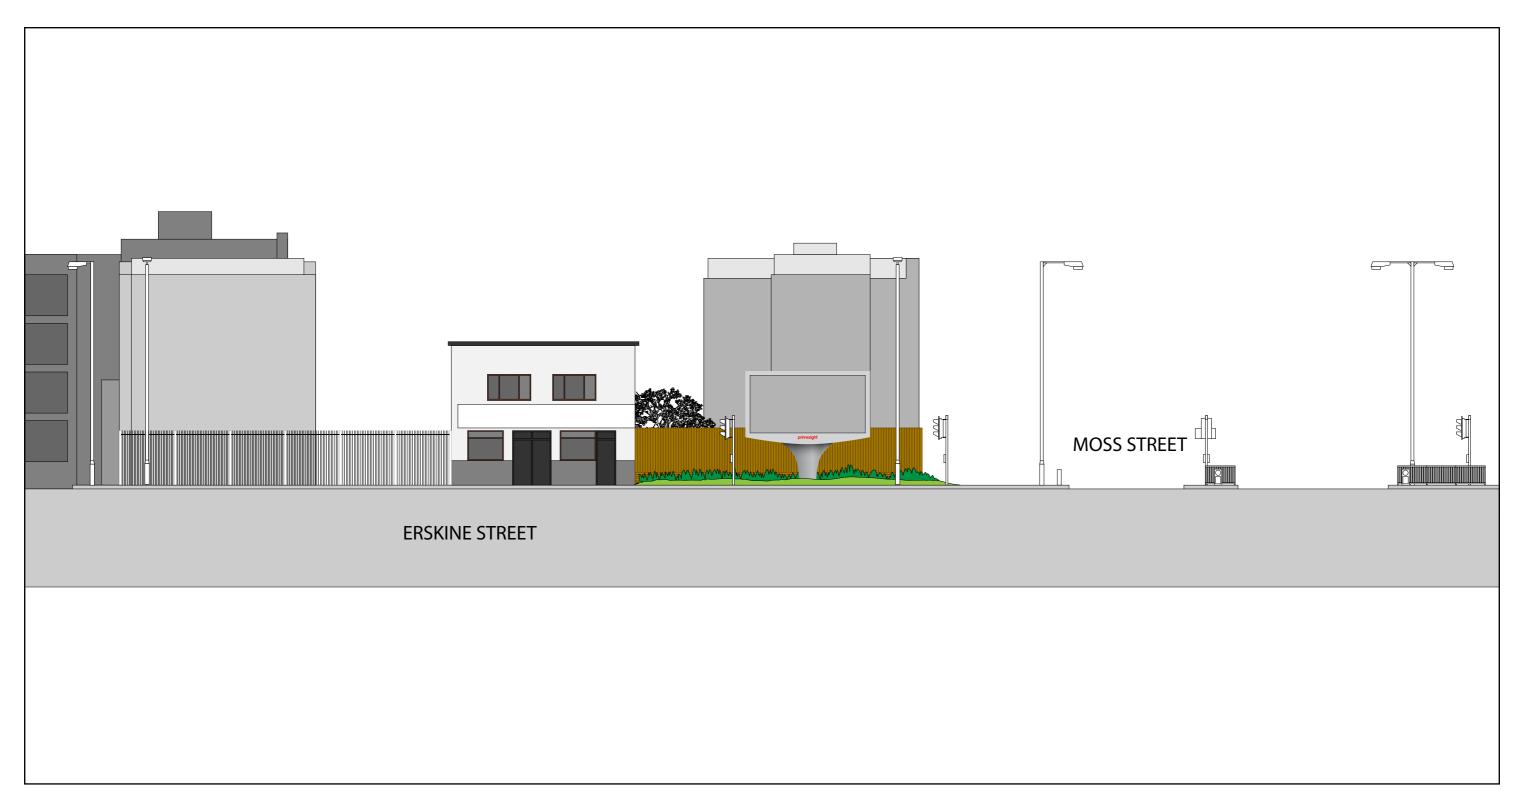

0m 5m 10m 15m

Scale 1:200@A3

Description:	Digital LED 96-sheet Display Screen	Date: 15th October 2015
Site:	Corner of Moss Street/Erskine Street, Liverpool, L6 1HF	Scale: 1:200@A3