




Section A

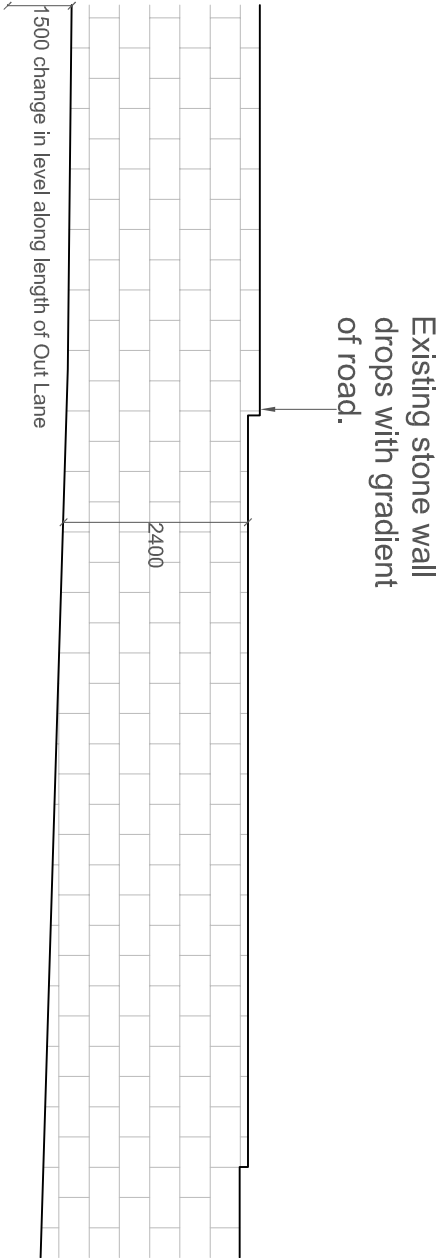


Part Elevation (Out Lane)

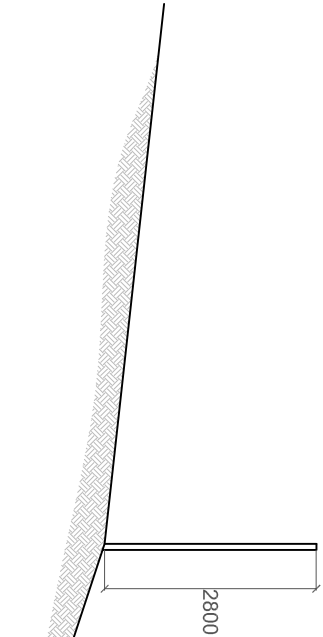

Section B

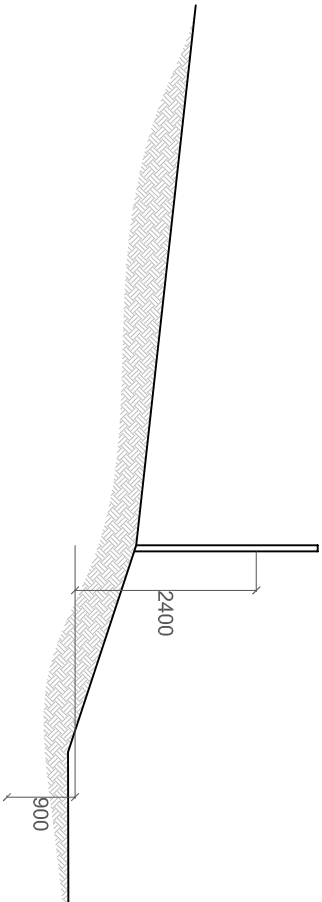

Section C

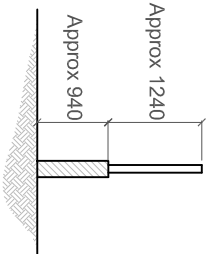

Section D

Revision	Drawn by:	Date:	Details:		
Hardie Brack Peckin Building 23 Harrington Street Liverpool L2 9QA T : 0151 242 1500 F : 0151 231 1096 www.dearstrack.co.uk					
Client: .					
Project Title: The Rooftops					
Site location: Out Lane, L25 5NN					
Drawing Title: Existing Sections					
Scale: 1:100 @ A4	Drawn: IDC	Date: 29.01.2015	Project No. PP14-1181	Drawing No. 003	Revision: .